


DATE	
BY	
FINAL SURVEY	SURVEYED
NOTE BOOK	PLOTTED
NO.	AREAS CHECKED

DATE	
BY	
ORIGINAL SURVEY	SURVEYED
NOTE BOOK	PLOTTED
NO.	AREAS CHECKED

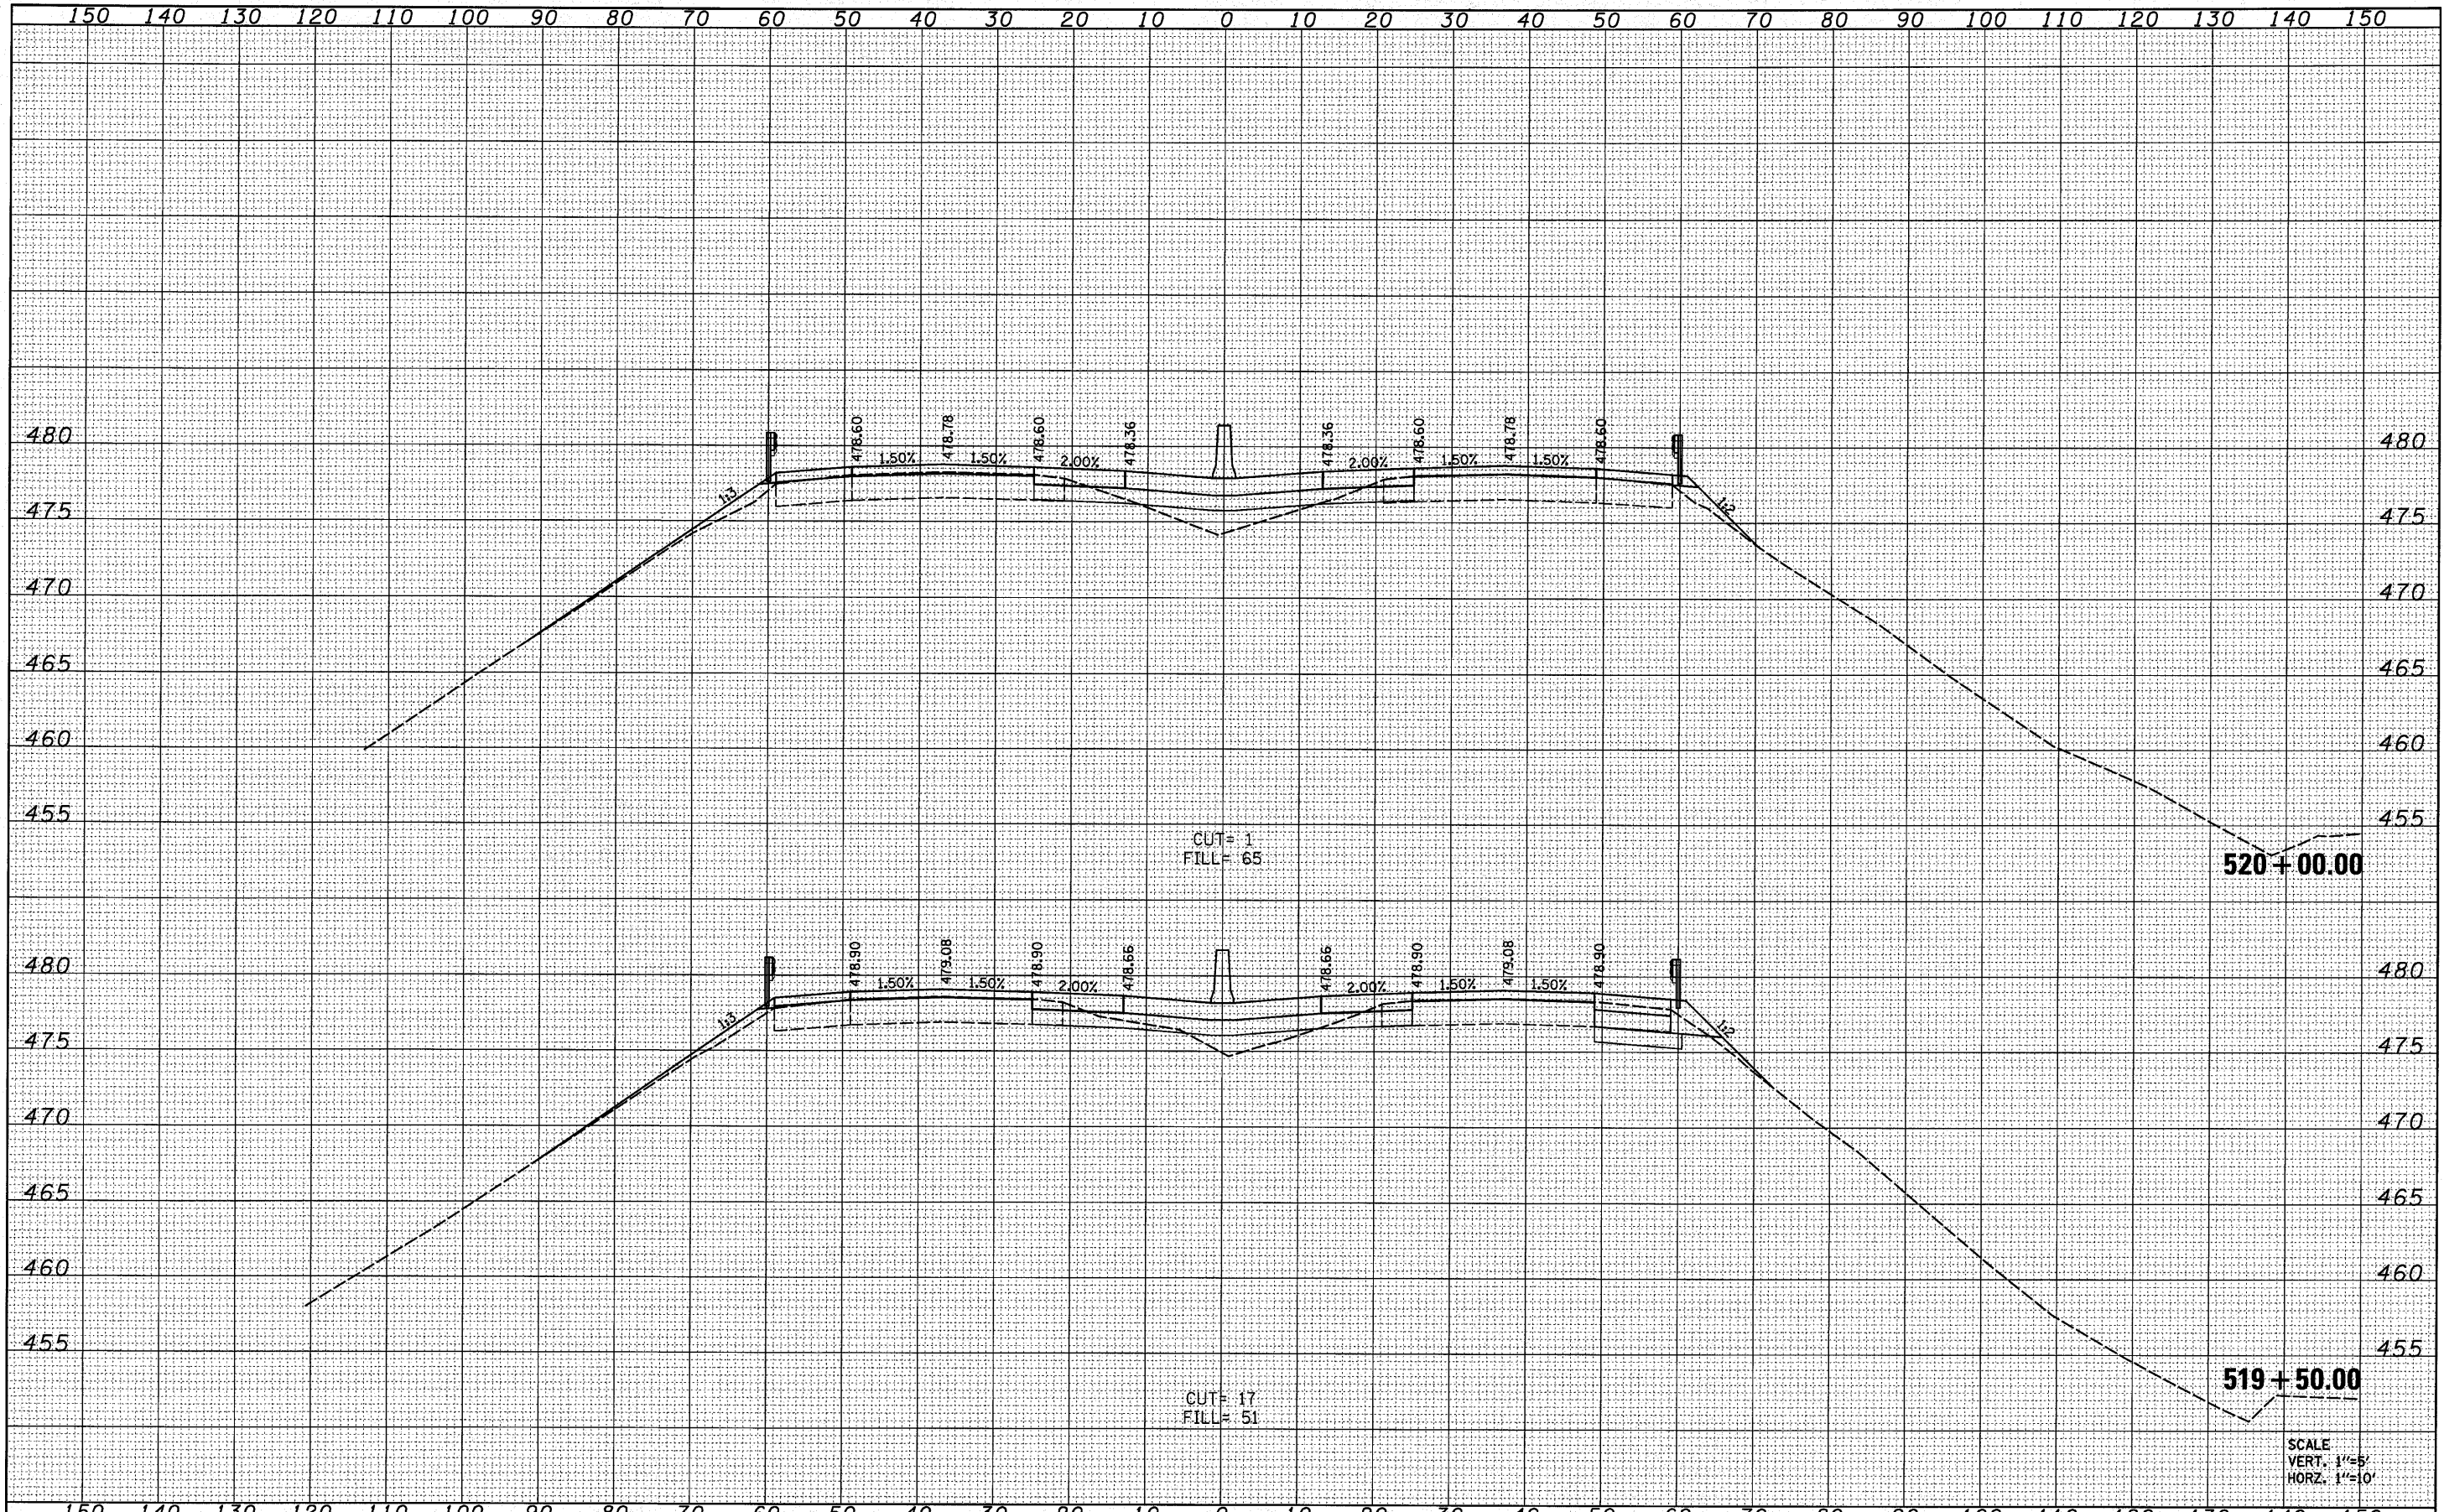

520 + 00.00

CUT = 1
FILL = 65

519 + 50.00

CUT = 17
FILL = 51

SCALE
VERT. 1"=5'
HORZ. 1"=10'

FILE NAME =	USER NAME = default	DESIGNED -	REVISED -	STATE OF ILLINOIS DEPARTMENT OF TRANSPORTATION	CROSS SECTIONS I-57 OVER UNION PACIFIC RAILROAD			F.A.I. RTE.	SECTION	COUNTY	TOTAL SHEETS	SHEET NO.
H:\P\250866\2\Technical_Production\Civil\Microstation\Sec283VB1\ssht283vb.dgn		DRAWN -	REVISED -		57	(28-3-1)VB-1	FRANKLIN	98	90			
PLOT SCALE = 10.0000' / IN.		CHECKED -	REVISED -		CONTRACT NO. 78068							
PLOT DATE = 9/13/2010		DATE -	REVISED -		FED. ROAD DIST. NO. ILLINOIS FED. AID PROJECT							