


DATE	
BY	
NO.	
FINAL SURVEY	SURVEYED
SURVEY BOOK	PLOTTED
NOTE BOOK	TEMPLATE
AREAS	CHECKED

DATE	
BY	
NO.	
ORIGINAL SURVEY	SURVEYED
SURVEY BOOK	PLOTTED
NOTE BOOK	TEMPLATE
AREAS	CHECKED

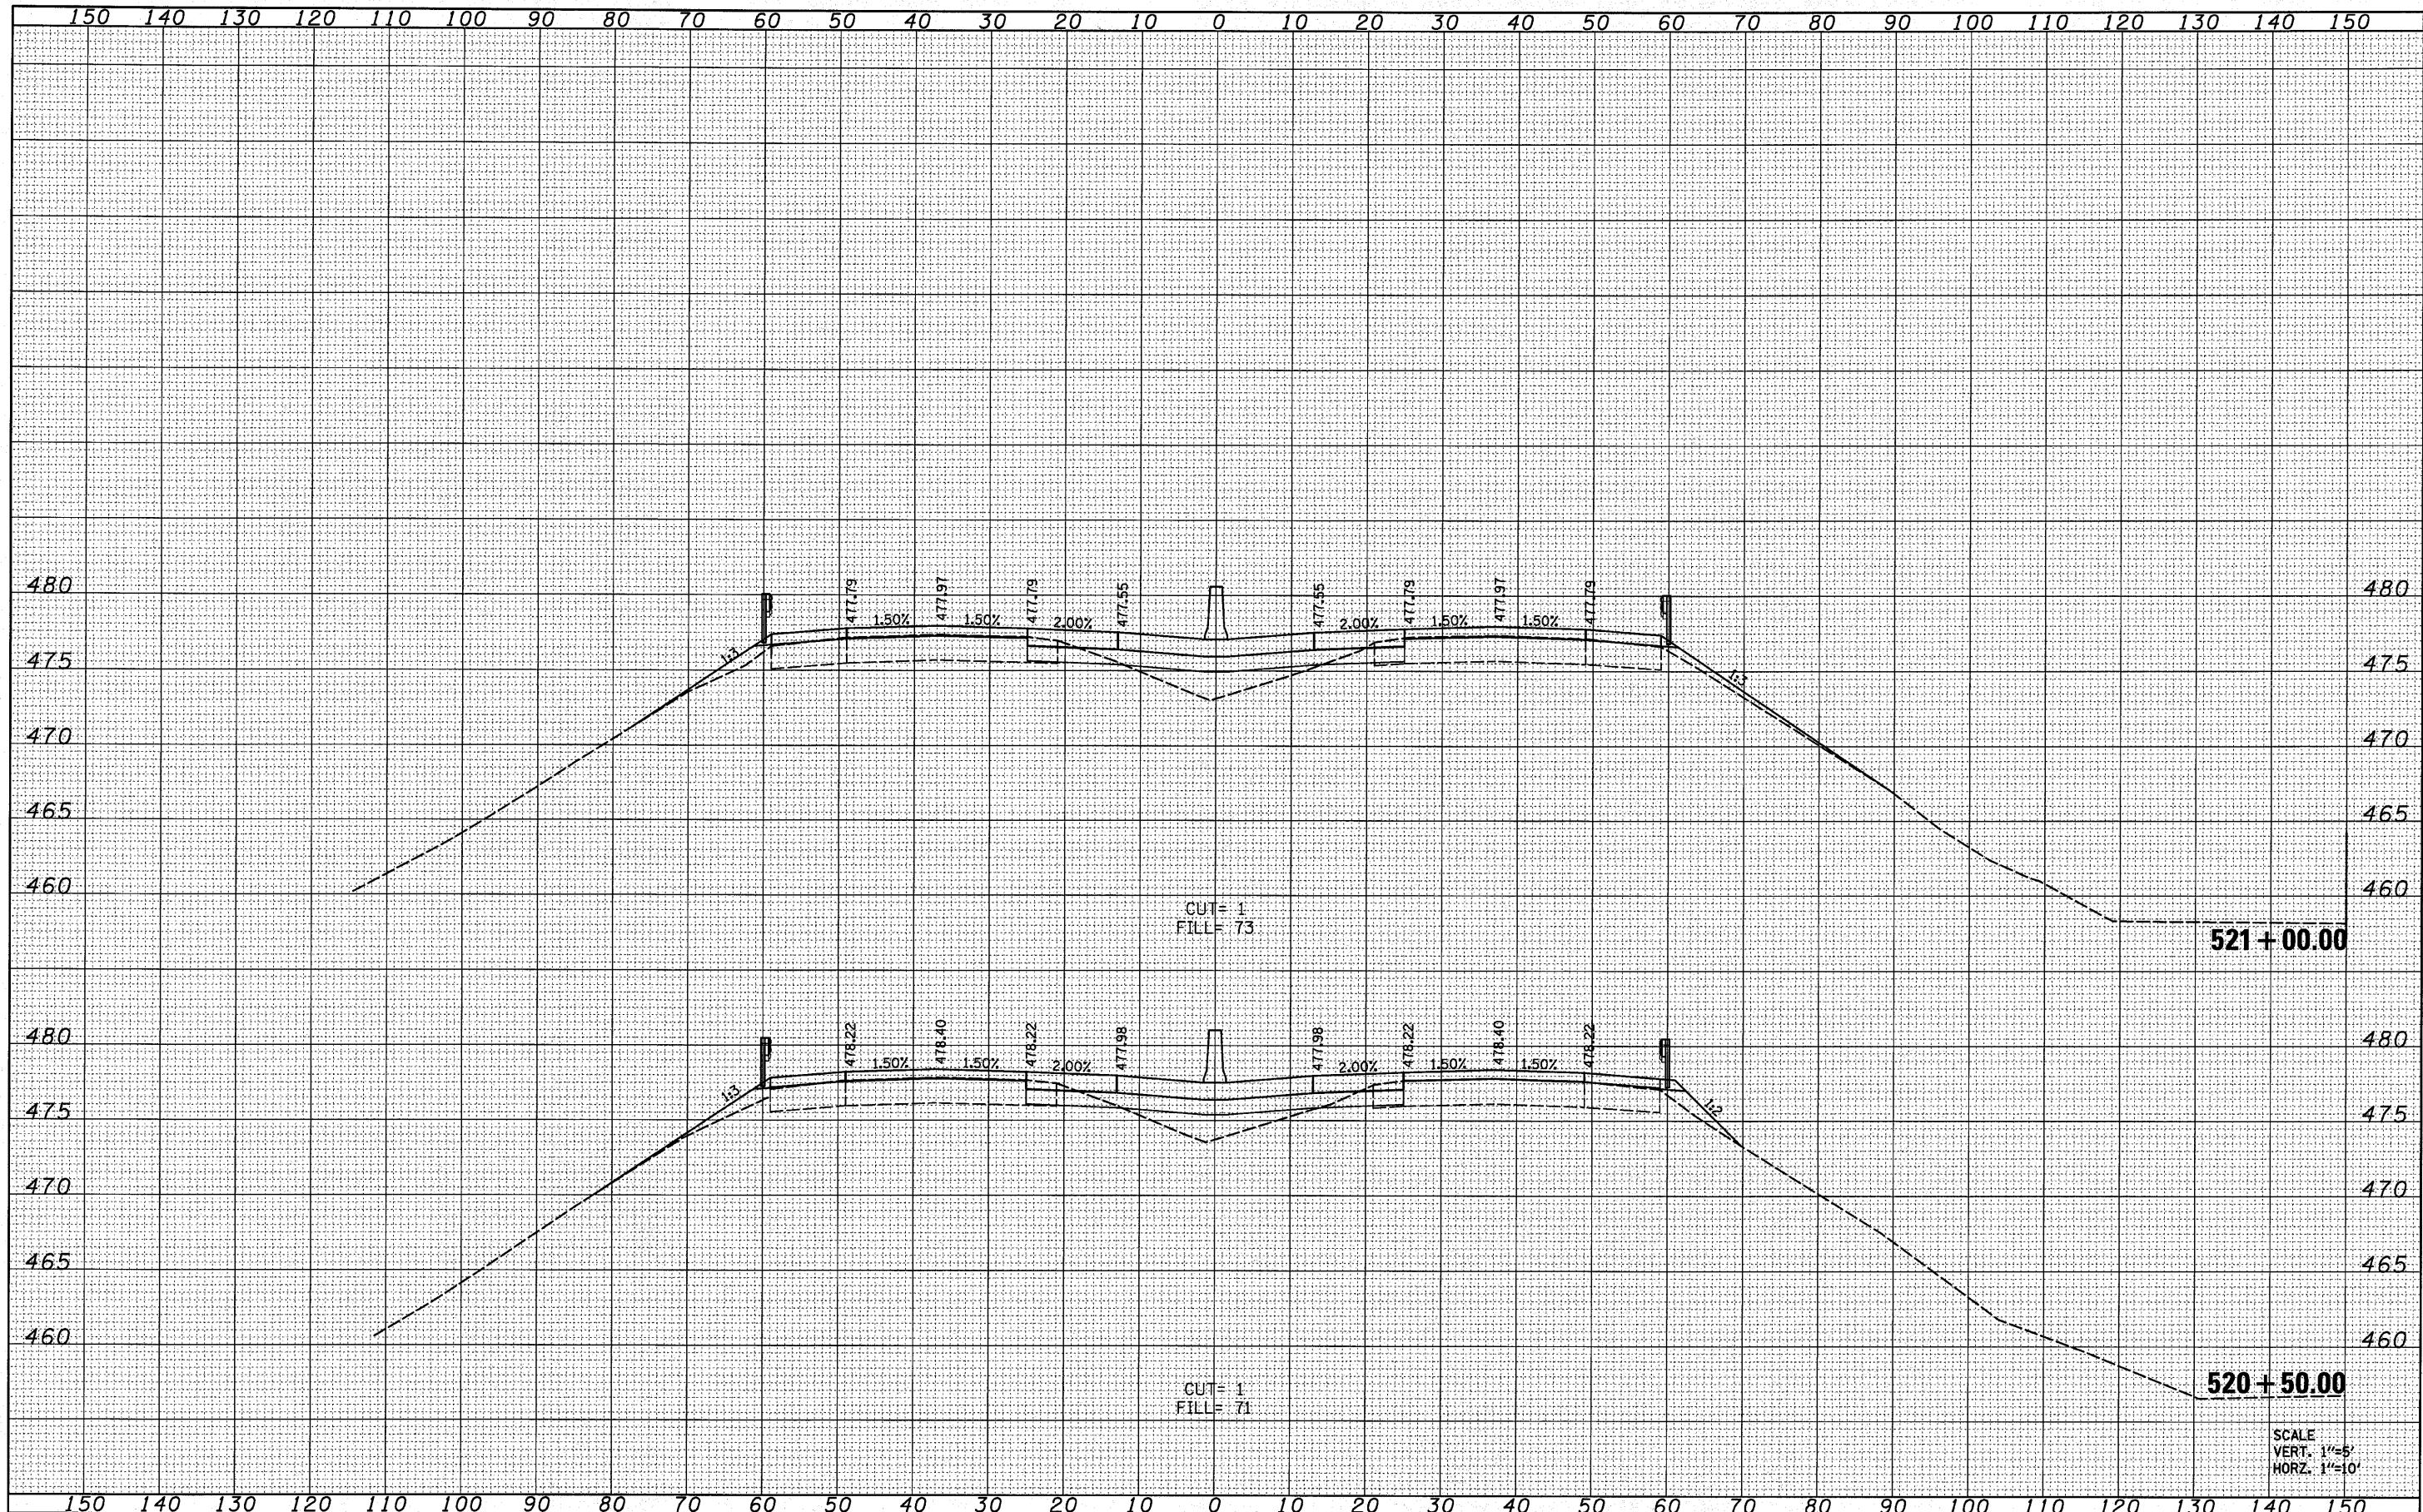

521+00.00

520+50.00

SCALE
VERT. 1"=5'
HORZ. 1"=10'

FILE NAME =
H:\P\26866p2\Technical_Production\Civil\Microstation\Sec283VB1\xsht283vb.dgn

USER NAME = default	DESIGNED -	REVISED -
PLOT SCALE = 10.0000' / IN.	DRAWN -	REVISED -
PLOT DATE = 8/13/2010	CHECKED -	REVISED -
	DATE -	REVISED -

STATE OF ILLINOIS
DEPARTMENT OF TRANSPORTATION

CROSS SECTIONS
I-57 OVER UNION PACIFIC RAILROAD
SCALE: SHEET NO. OF SHEETS STA. 520+50 TO STA. 521+00

F.A.I. RTE.	SECTION	COUNTY	TOTAL SHEETS	SHEET NO.
57	(28-3-1)VB-1	FRANKLIN	98	91
CONTRACT NO. 78068				
FED. ROAD DIST. NO. ILLINOIS FED. AID PROJECT				