


DATE	
BY	
DESIGNED	
DRAWN	
CHECKED	
DATE	
REVISIONS	
NO.	
AREAS CHECKED	
AREAS	
TEMPLATE	
PLOTTED	
REVIEWED	
FINAL SURVEY	
NOTE BOOK	
NO.	

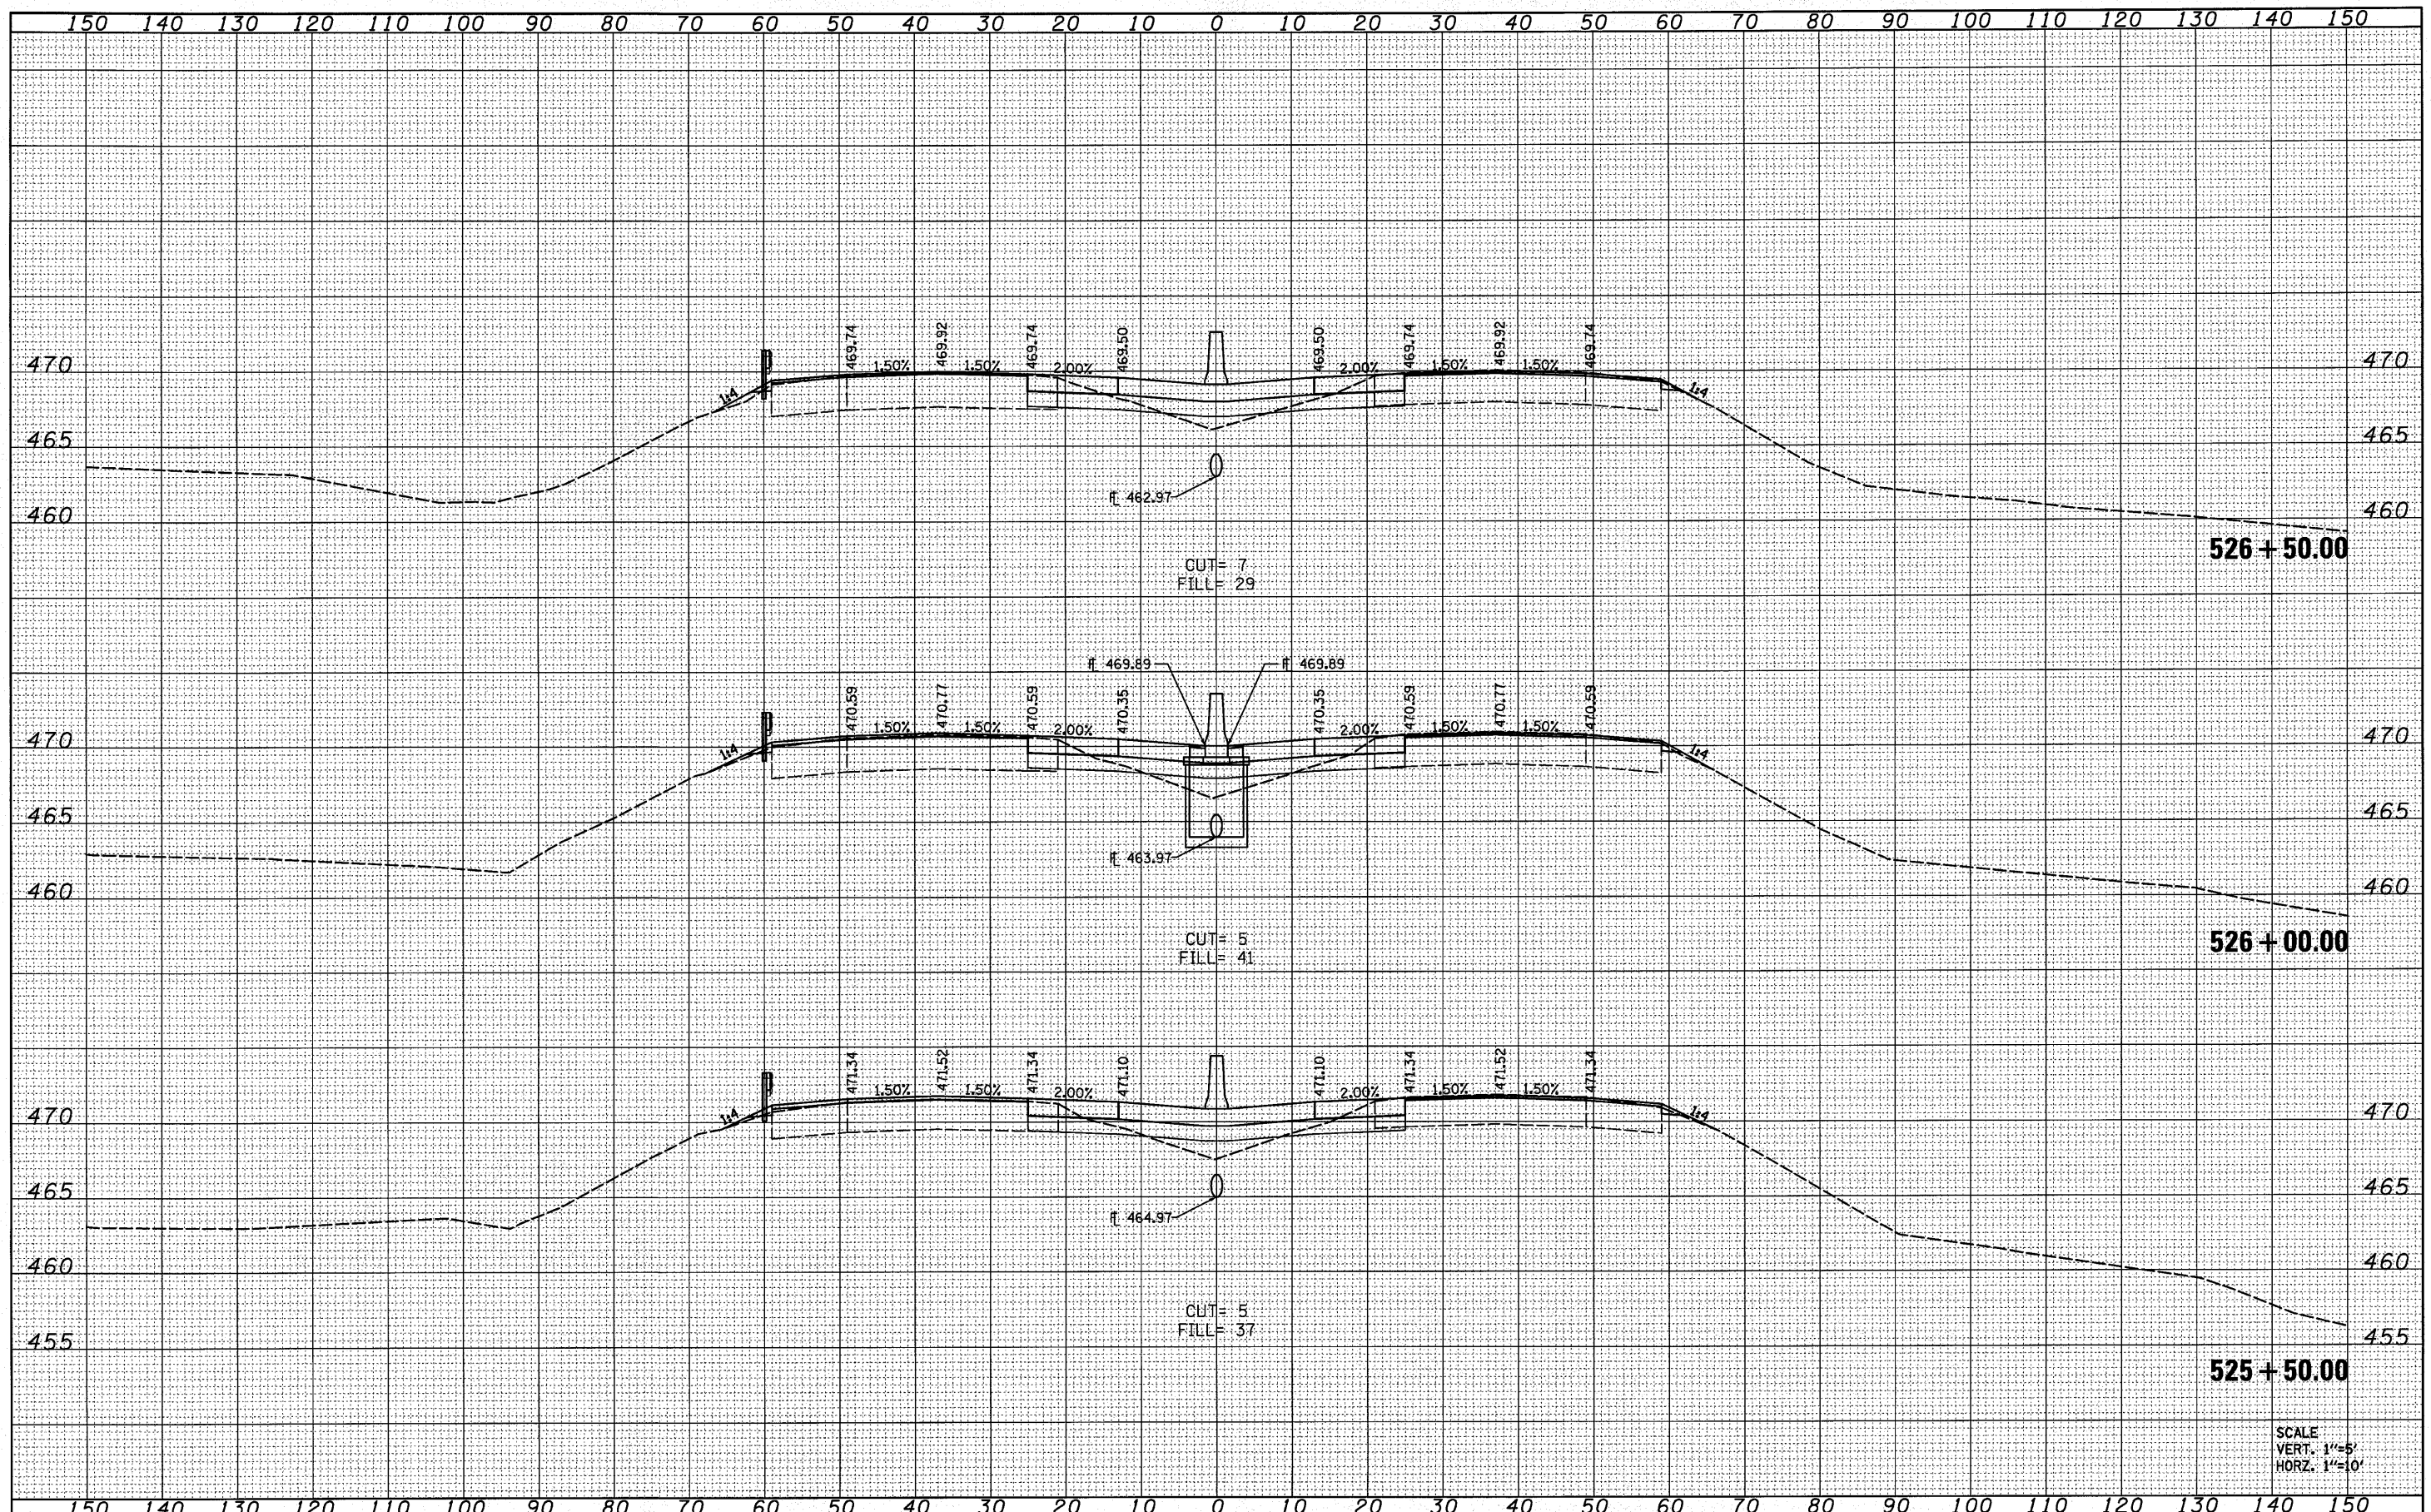

SCALE
VERT. 1"=5'
HORZ. 1"=10'

FILE NAME = H:\P\25866p2\Technical_Production\Civil\Microstation\Sec283\VB1\sheet283vb.dgn
PLOT SCALE = 1/8"=10' / IN.
PLOT DATE = 8/13/2010

USER NAME = default	DESIGNED -	REVISED -
	DRAWN -	REVISED -
	CHECKED -	REVISED -
	DATE -	REVISED -

STATE OF ILLINOIS
DEPARTMENT OF TRANSPORTATION

CROSS SECTIONS			
I-57 OVER UNION PACIFIC RAILROAD			
SCALE:	SHEET NO.	OF SHEETS	STA. 525+50 TO STA. 526+50

F.A.I. RTE.	SECTION	COUNTY	TOTAL SHEETS	SHEET NO.
57	(28-3-1)VB-1	FRANKLIN	98	95
CONTRACT NO. 78068				
FED. ROAD DIST. NO.		ILLINOIS FED. AID PROJECT		