


DATE	
BY	
FINAL SURVEY	
SURVEY	
NOTE BOOK	
NO.	
AREAS CHECKED	

DATE	
BY	
ORIGINAL SURVEY	
SURVEY	
NOTE BOOK	
NO.	
AREAS CHECKED	

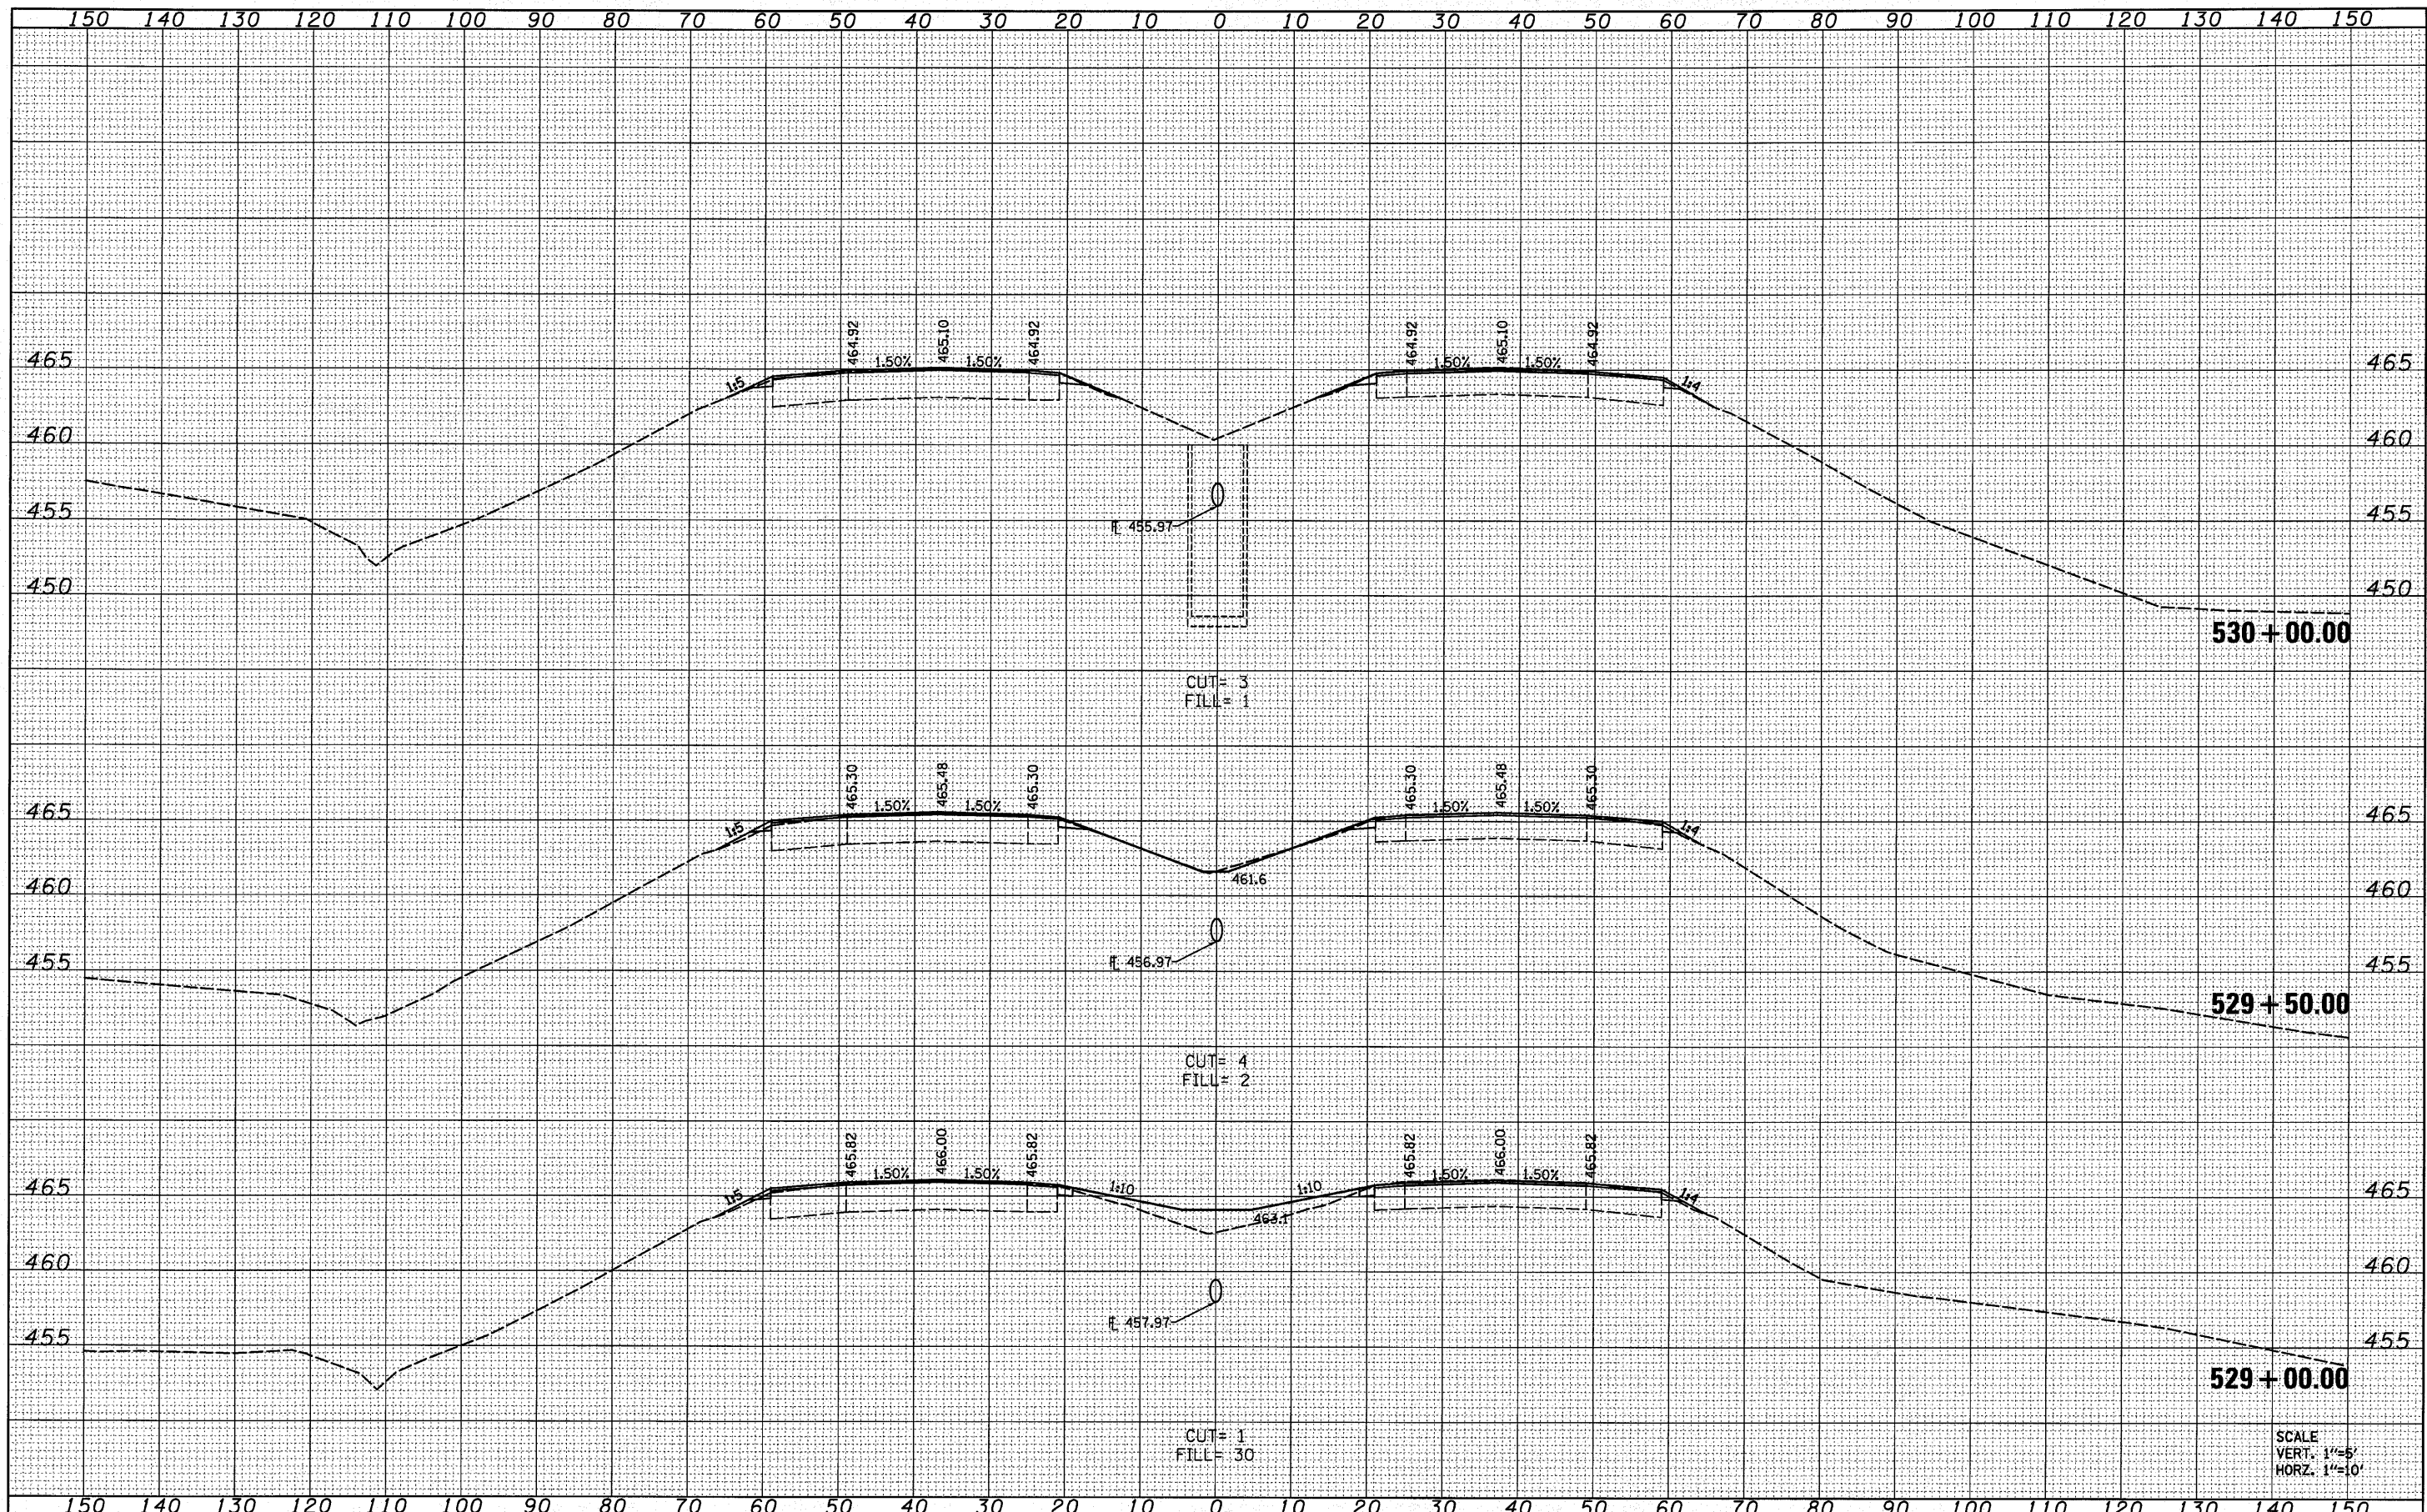

SCALE
VERT. 1"=5'
HORZ. 1"=10'

FILE NAME -
H:\P\25066p2\Technical_Production\Civil\Microstation\Sec283VB1\rsht283vb.dgn

USER NAME = default
PLOT SCALE = 10.0000' / IN.
PLOT DATE = 8/13/2010

DESIGNED -	REVISED -
DRAWN -	REVISED -
CHECKED -	REVISED -
DATE -	REVISED -

STATE OF ILLINOIS
DEPARTMENT OF TRANSPORTATION

CROSS SECTIONS
I-57 OVER UNION PACIFIC RAILROAD
SCALE: SHEET NO. OF SHEETS STA. 529+00 TO STA. 530+00

F.A.T. RTE.	SECTION	COUNTY	TOTAL SHEETS	SHEET NO.
57	(28-3-1)VB-1	FRANKLIN	98	97
CONTRACT NO. 78068				
FED. ROAD DIST. NO. [ILLINOIS] FED. AID PROJECT				