
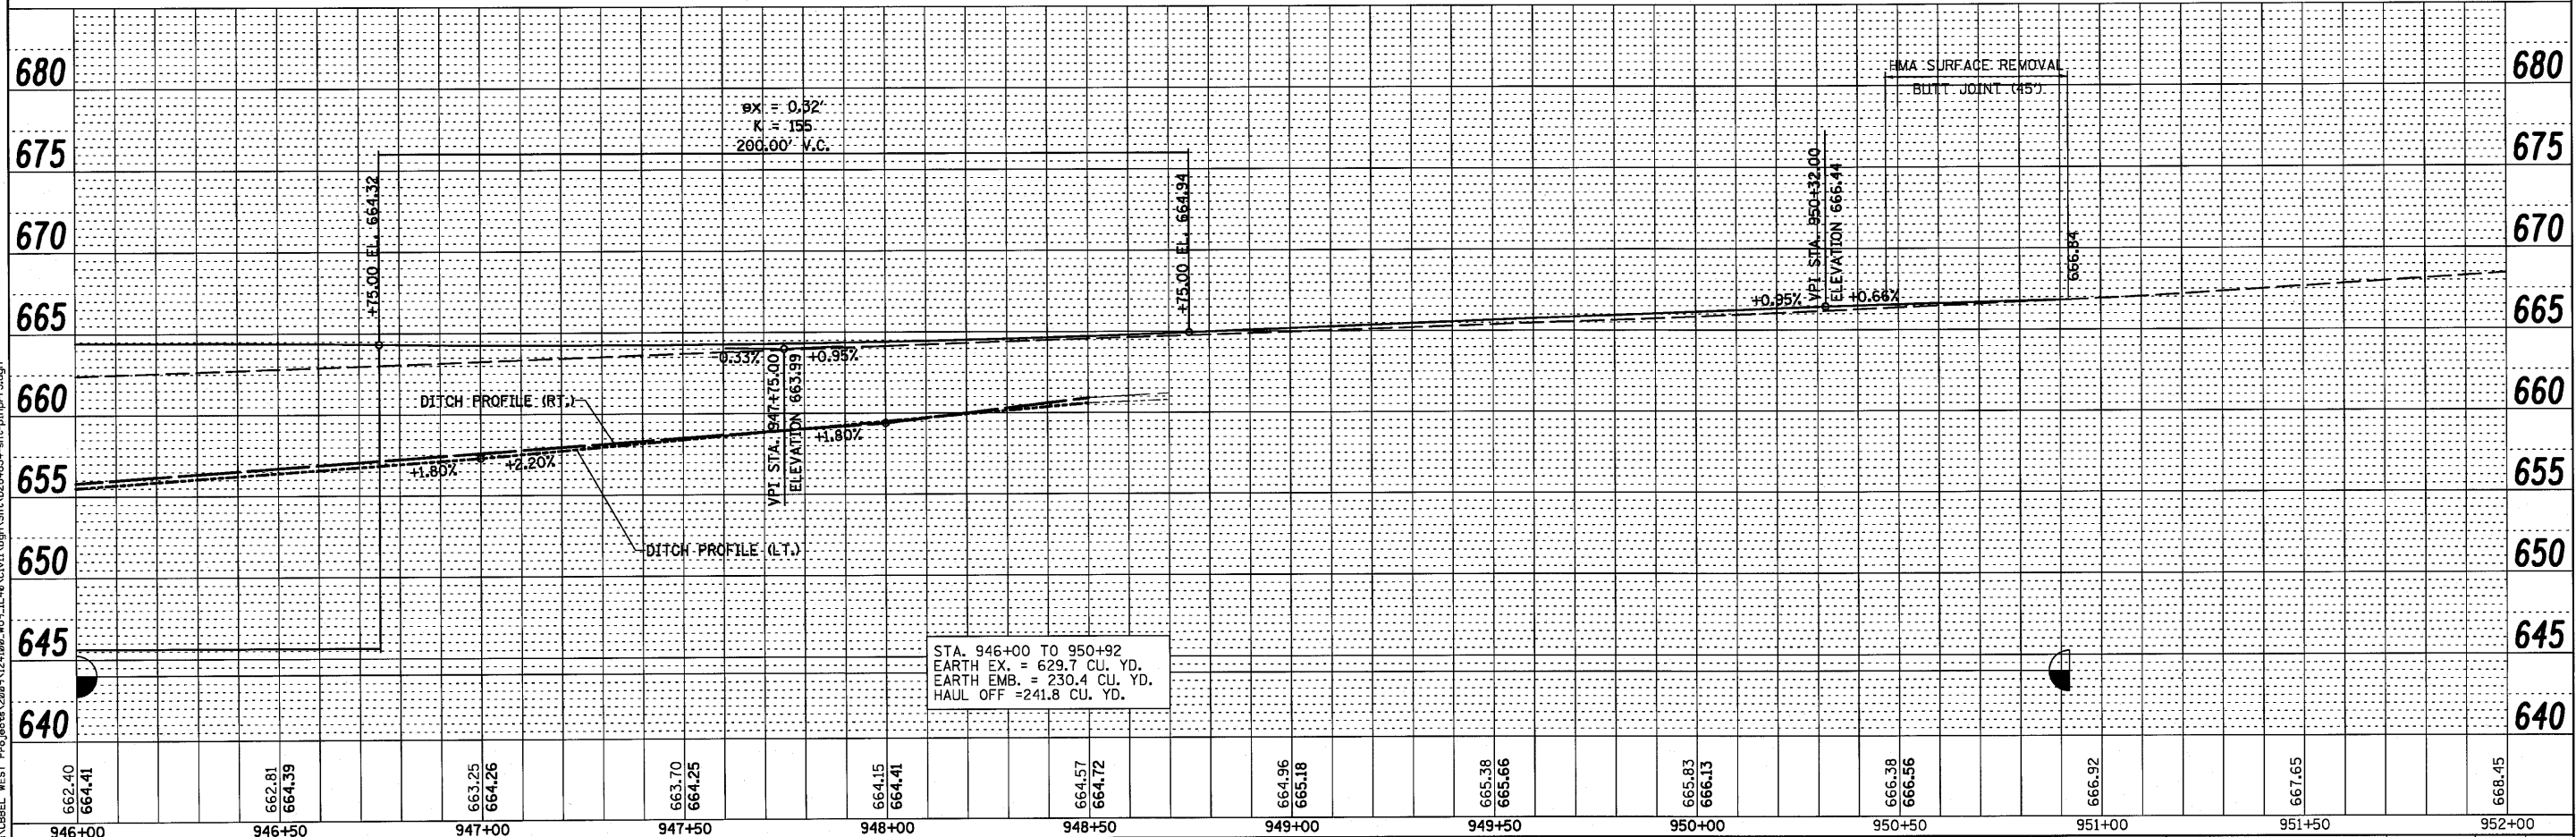


| | |
|-----------|--|
| DATE | |
| BY | |
| REVISION | |
| PLANNED | |
| NOTE BOOK | |
| NO. | |
| FILE NAME | |

| | |
|-----------|--|
| DATE | |
| BY | |
| REVISION | |
| PLANNED | |
| NOTE BOOK | |
| NO. | |
| FILE NAME | |

| RIGHT OF WAY MARKERS | | | |
|----------------------|-----------------------|-------------|-------------|
| PNT. | STATION/OFFSET | NORTHING | EASTING |
| RM6 | 947+00.00, 65.00' RT. | 1885184.545 | 2422811.703 |
| RM7 | 948+00.00, 60.00' LT. | 1885214.762 | 2422654.503 |
| RM8 | 949+51.31, 60.00' RT. | 1885404.562 | 2422690.151 |
| RM9 | 949+51.46, 50.00' LT. | 1885353.427 | 2422592.759 |

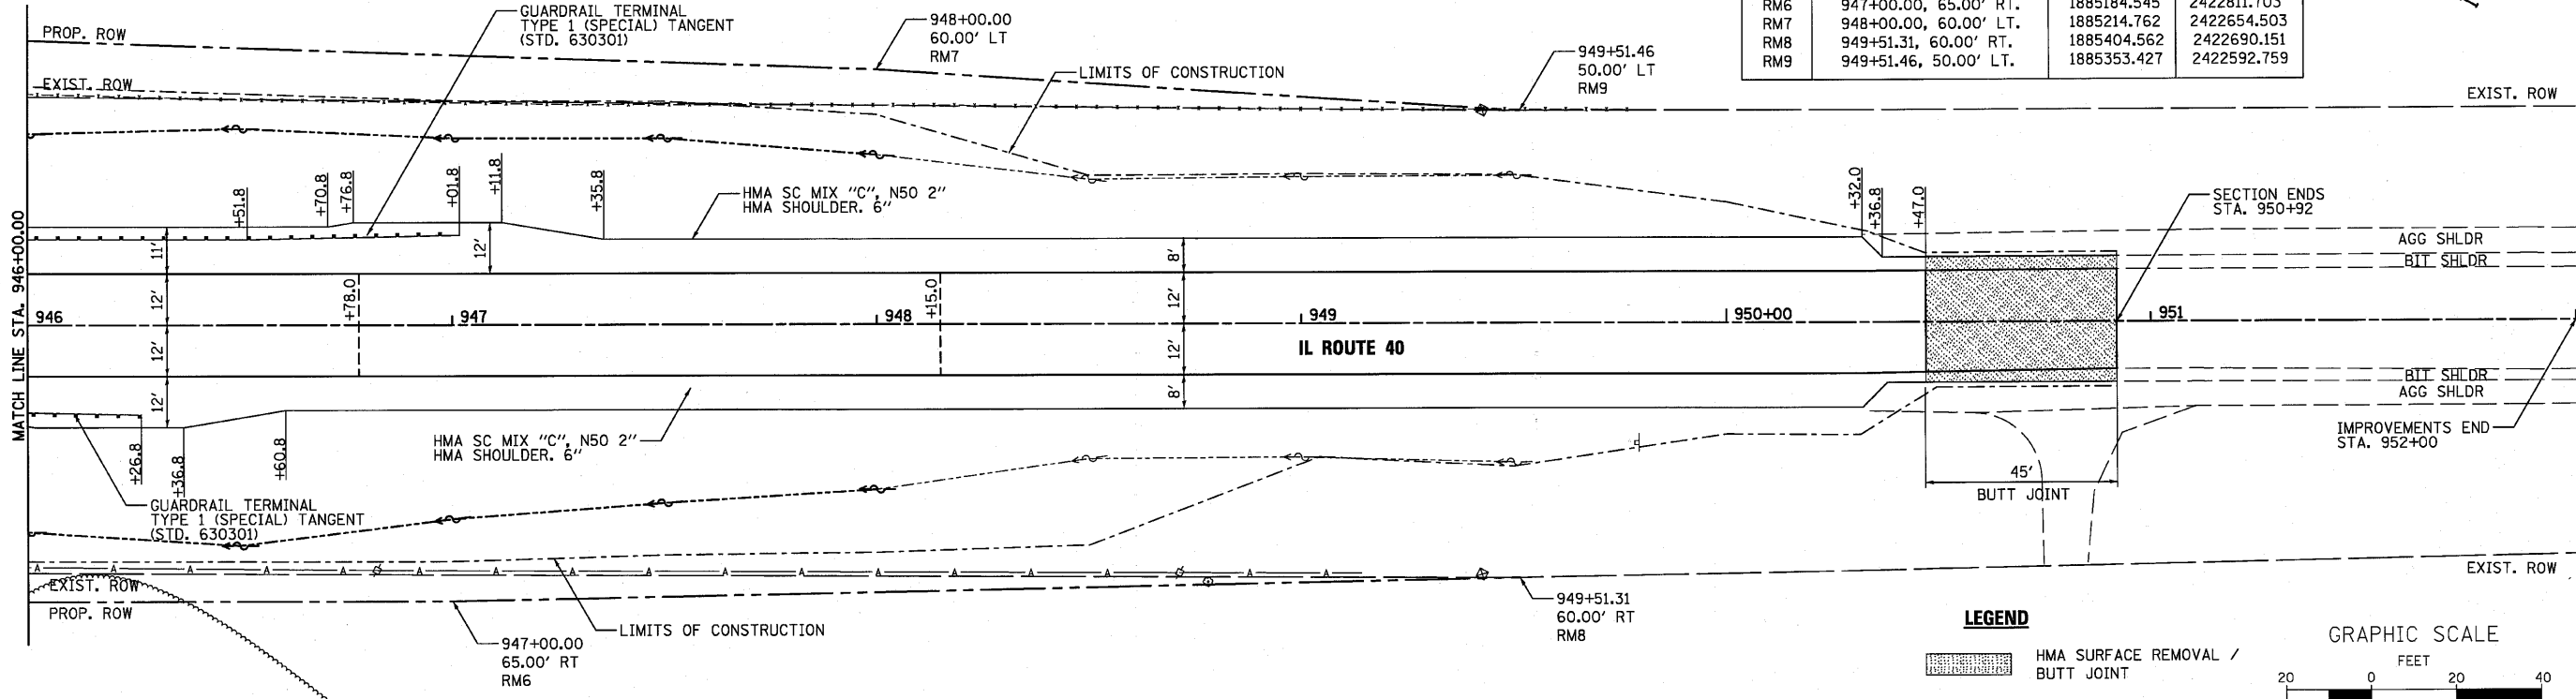

WILLS BURKE KELSEY ASSOCIATES LTD.
 118 West Main Street, Suite 201
 St. Charles, Illinois 60174
 (630) 443-7755

| | | |
|----------------------|---------------|-----------|
| USER NAME = #USER# | DESIGNED - | REVISED - |
| PLOT SCALE = | DRAWN - | REVISED - |
| PLOT DATE = 8/2/2010 | CHECKED - | REVISED - |
| | DATE - 8/6/10 | REVISED - |

STATE OF ILLINOIS
DEPARTMENT OF TRANSPORTATION

PLAN & PROFILE

SCALE: SHEET NO. 26 OF 90 SHEETS STA. TO STA.

| | | | | |
|---|---------|-----------|--------------|-----------|
| F.A.P. RTE. | SECTION | COUNTY | TOTAL SHEETS | SHEET NO. |
| 646 | 8BR-1 | WHITESIDE | 90 | 26 |
| CONTRACT NO. 84854 | | | | |
| FED. ROAD DIST. NO. 2 (ILLINOIS) FED. AID PROJECT | | | | |