


PAVEMENT MARKING PLAN

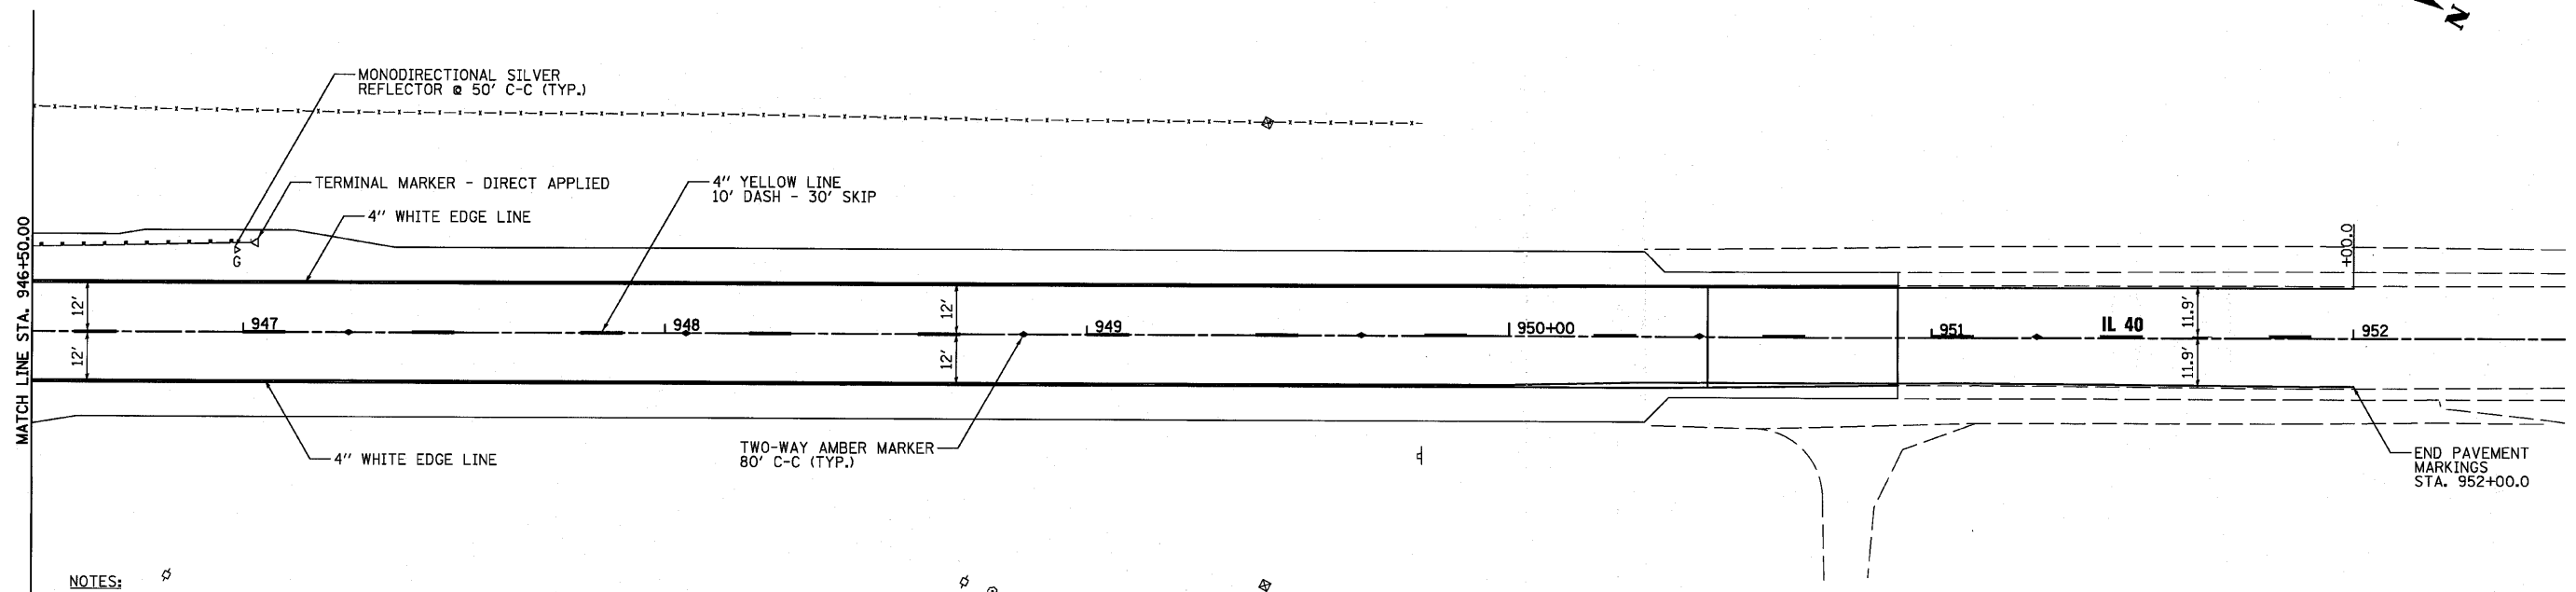


NOTES:

1. ALL PAVEMENT MARKINGS SHALL BE PAINT.
2. ALL REFLECTOR MARKERS SHALL BE MONODIRECTIONAL SILVER.
3. FOR DETAILS OF REFLECTORS SEE REFLECTOR AND TERMINAL MARKER PLACEMENT STANDARD 635006
4. CONTRACTOR SHALL CONTACT KURT GLAZIER OF THE IDOT TWO (2) WEEKS PRIOR TO PLACING THE PERMANENT PAVEMENT MARKINGS TO VERIFY THE NEED AND THE LIMITS OF THE NO PASSING ZONES.
5. SEE STATE STANDARD 781001 FOR DETAILED PAVEMENT MARKING INFORMATION.
6. CONTRACTOR SHALL APPLY TWO (2) APPLICATIONS TO ALL PAINT STRIPING.

LEGEND

- G GUARDRAIL MARKERS, TYPE A (78200410)
- B BARRIER WALL MARKERS, TYPE B (78200520)
- 4 RAISED REFLECTIVE PAVEMENT MARKER, TWO-WAY AMBER MARKER (78200520)

GRAPHIC SCALE

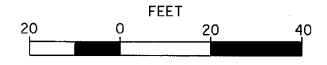

FILE NAME = P:\CIBREL WEST Projects\2009\124102_005_IL40\Civil\Drawings\2284854-htp\pmlk2.dgn

WBK
WILLS BURKE KELSEY ASSOCIATES LTD.
 116 West Main Street, Suite 201
 St. Charles, Illinois 60174
 (630) 443-7755

USER NAME = *USER*	DESIGNED -	REVISED -
PLOT SCALE =	DRAWN -	REVISED -
PLOT DATE = 8/2/2010	CHECKED -	REVISED -
	DATE - 8/6/10	REVISED -

**STATE OF ILLINOIS
 DEPARTMENT OF TRANSPORTATION**

PAVEMENT MARKING PLAN	
SCALE:	SHEET NO. 34 OF 90 SHEETS STA. TO STA.

F.A. RTE.	SECTION	COUNTY	TOTAL SHEETS	SHEET NO.
646	8BR-1	WHITESIDE	90	34
CONTRACT NO. 84854				
FED. ROAD DIST. NO. 2 ILLINOIS FED. AID PROJECT				