

STATE OF ILLINOIS
DEPARTMENT OF TRANSPORTATION

WEST CURB LINE

Location	Station	Offset	Theoretical Grade Elevations
End S. Appr. Slab	942+16.13	-20.42	661.37
A1	942+26.13	-20.42	661.45
A2	942+36.13	-20.00	661.54
Bk. S. Abut.	942+46.13	-20.00	661.62

WEST EDGE OF PAVEMENT

Location	Station	Offset	Theoretical Grade Elevations
End S. Appr. Slab	942+16.13	-12.00	661.54
A1	942+26.13	-12.00	661.63
A2	942+36.13	-12.00	661.71
Bk. S. Abut.	942+46.13	-12.00	661.79

☉ ROADWAY, P.G. & STAGE CONSTRUCTION JOINT


Location	Station	Offset	Theoretical Grade Elevations
End S. Appr. Slab	942+16.13	0.00	661.73
A1	942+26.13	0.00	661.81
A2	942+36.13	0.00	661.90
Bk. S. Abut.	942+46.13	0.00	661.98

EAST EDGE OF PAVEMENT

Location	Station	Offset	Theoretical Grade Elevations
End S. Appr. Slab	942+16.13	12.00	661.54
A1	942+26.13	12.00	661.63
A2	942+36.13	12.00	661.71
Bk. S. Abut.	942+46.13	12.00	661.79

EAST CURB LINE

Location	Station	Offset	Theoretical Grade Elevations
End S. Appr. Slab	942+16.13	20.42	661.37
A1	942+26.13	20.42	661.45
A2	942+36.13	20.00	661.54
Bk. S. Abut.	942+46.13	20.00	661.62

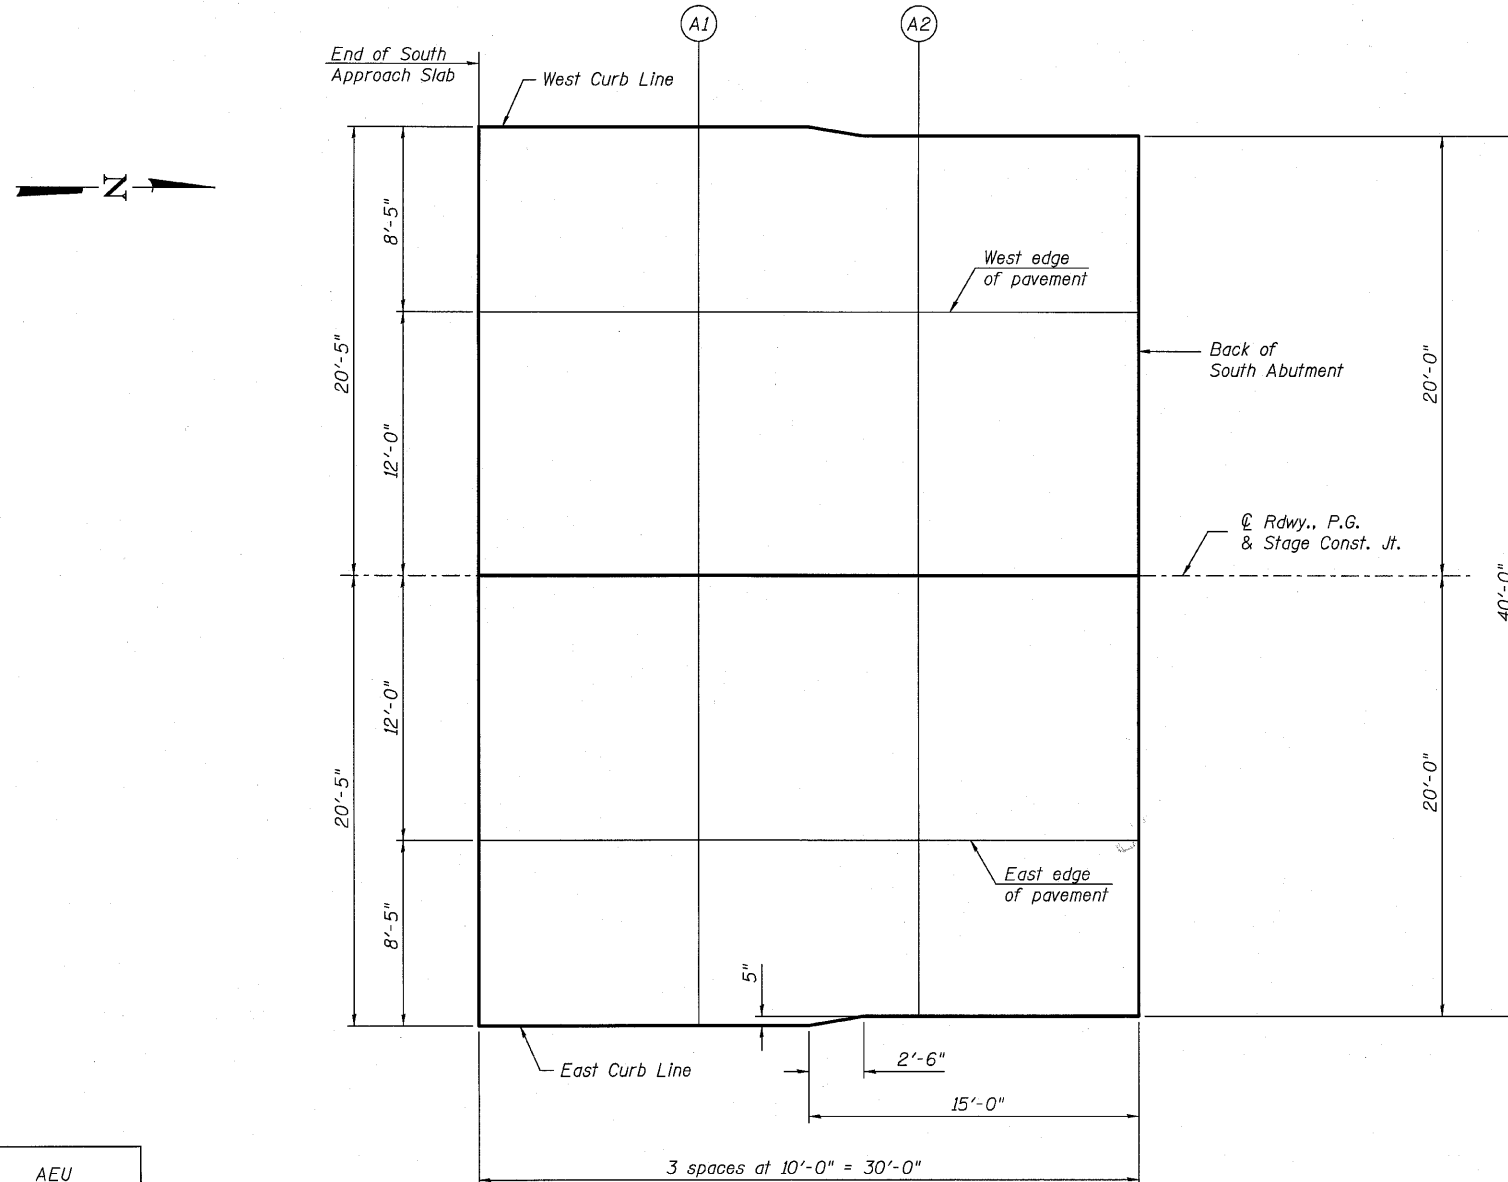

PLAN

TOP OF SOUTH APPROACH
SLAB ELEVATIONS
STRUCTURE NO. 098-0117

DESIGNED -	AEU
CHECKED -	MH/DLS
DRAWN -	AWH
CHECKED -	AEU

WILLS BURKE KELSEY ASSOCIATES LTD.
116 West Main Street, Suite 201
St. Charles, Illinois 60174
(630) 443-7755

SHEET NO. 8
26 SHEETS

F.A.P. RTE.	SECTION	COUNTY	TOTAL SHEETS	SHEET NO.
646	8BR-1	WHITESIDE	90	42
CONTRACT NO. 84854				
ILLINOIS FED. AID PROJECT				