


FINAL SURVEY	REVISIONS	DATE
NO. _____	PLOTTED	_____
NOTE BOOK	TEMPLATE	_____
AREAS	CHECKED	_____
NO. _____		

ORIGINAL SURVEY	REVISIONS	DATE
NO. _____	PLOTTED	_____
NOTE BOOK	TEMPLATE	_____
AREAS	CHECKED	_____
NO. _____		

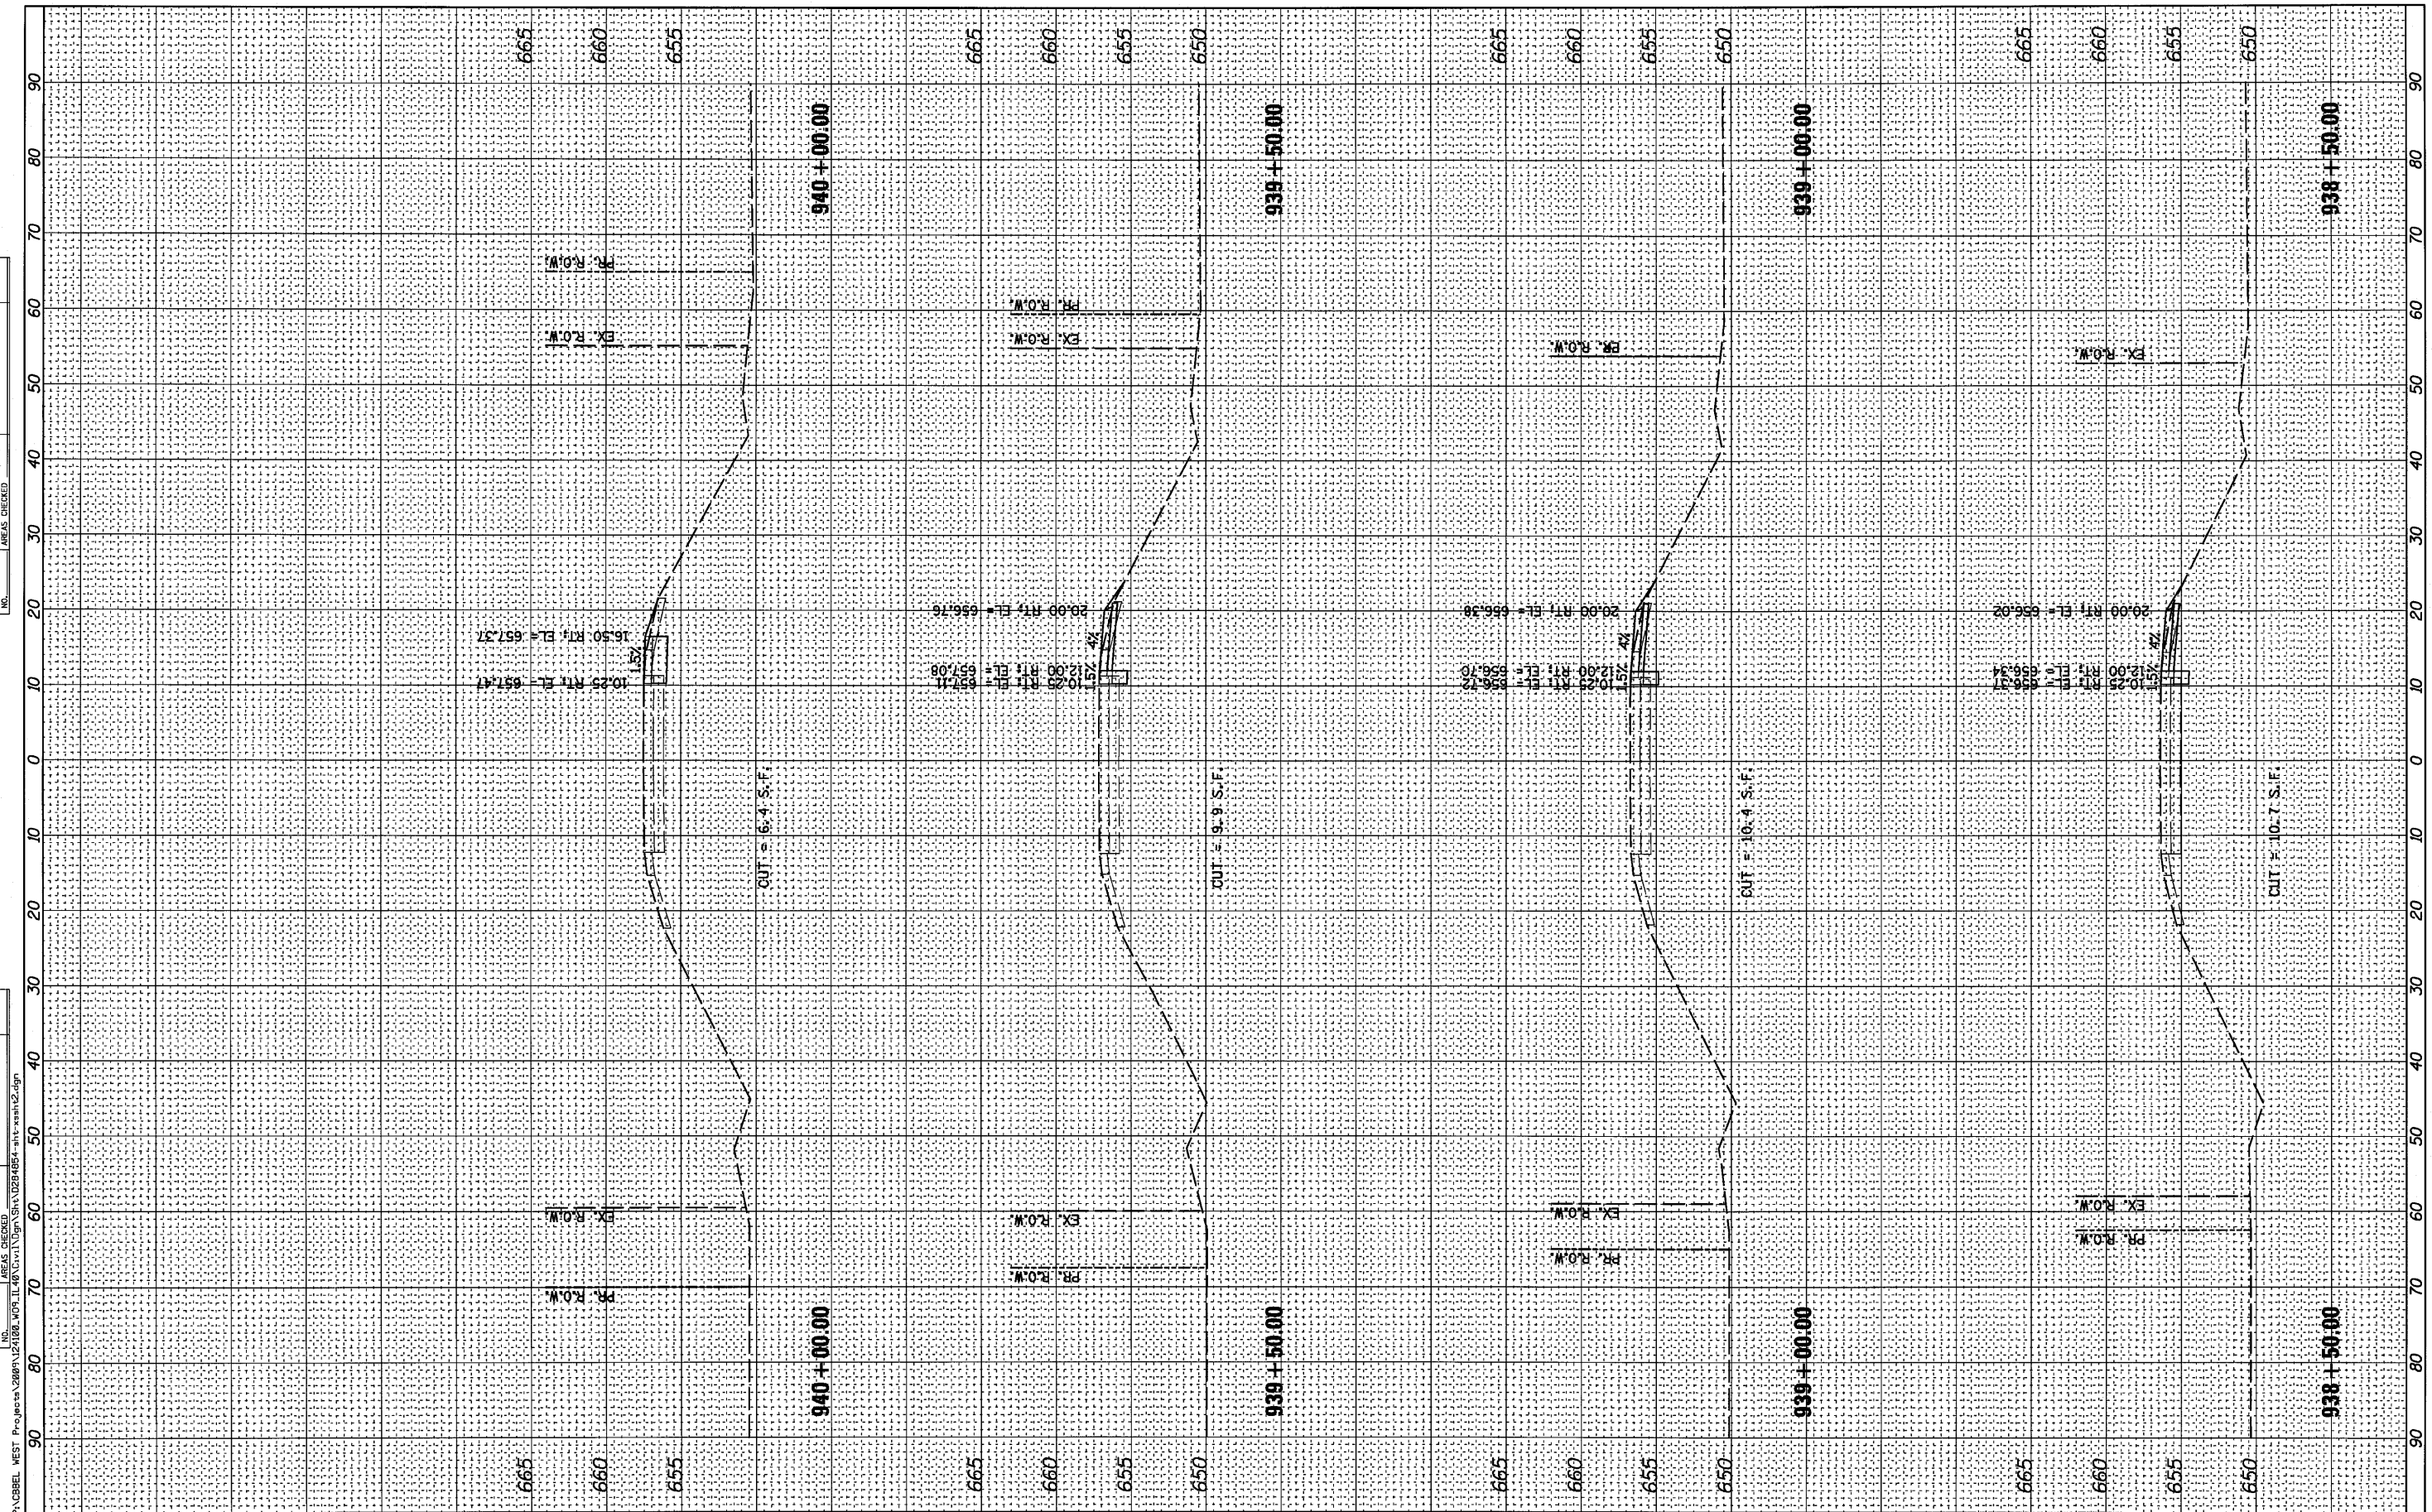

FILE NAME = P:\CBBEL WEST Project\3200\1212186_409 IL 40 OVER ELKHORN CREEK\DRAWING\1212186_409_01.dwg
WILLS BURKE KELSEY ASSOCIATES LTD.
 119 West Main Street, Suite 201
 St. Charles, Illinois 60174
 (630) 443-7756

USER NAME = #USER#	DESIGNED - KMA	REVISED -
PLOT SCALE = 1"=10'H, 1"=5'V	DRAWN - KMA	REVISED -
PLOT DATE = 8/2/2010	CHECKED - PJF	REVISED -
	DATE - 8/6/10	REVISED -

**STATE OF ILLINOIS
DEPARTMENT OF TRANSPORTATION**

**CROSS SECTIONS - STAGE 1
ILLINOIS ROUTE 40 OVER ELKHORN CREEK**

SCALE: 1"=10'H, 1"=5'V SHEET NO. OF 90 SHEETS STA. 938+50.00 TO STA. 940+00.00

F.A.P. RTE. 646	SECTION 8BR-1	COUNTY WHITESIDE	TOTAL SHEETS 90	SHEET NO. 79
CONTRACT NO. 84854				
FED. ROAD DIST. NO. 2 ILLINOIS FED. AID PROJECT				