


FINAL SURVEY	DATE
SURVEYED	BY
NOTE BOOK	
TEMPLATE	
AREAS CHECKED	
AREAS CHECKED	

ORIGINAL SURVEY	DATE
SURVEYED	BY
NOTE BOOK	
TEMPLATE	
AREAS CHECKED	
AREAS CHECKED	

FILE NAME = P:\CBBEL WEST Projects\2889\2889\2889\_10711111.dwg USER = KMA DATE = 8/2/2018

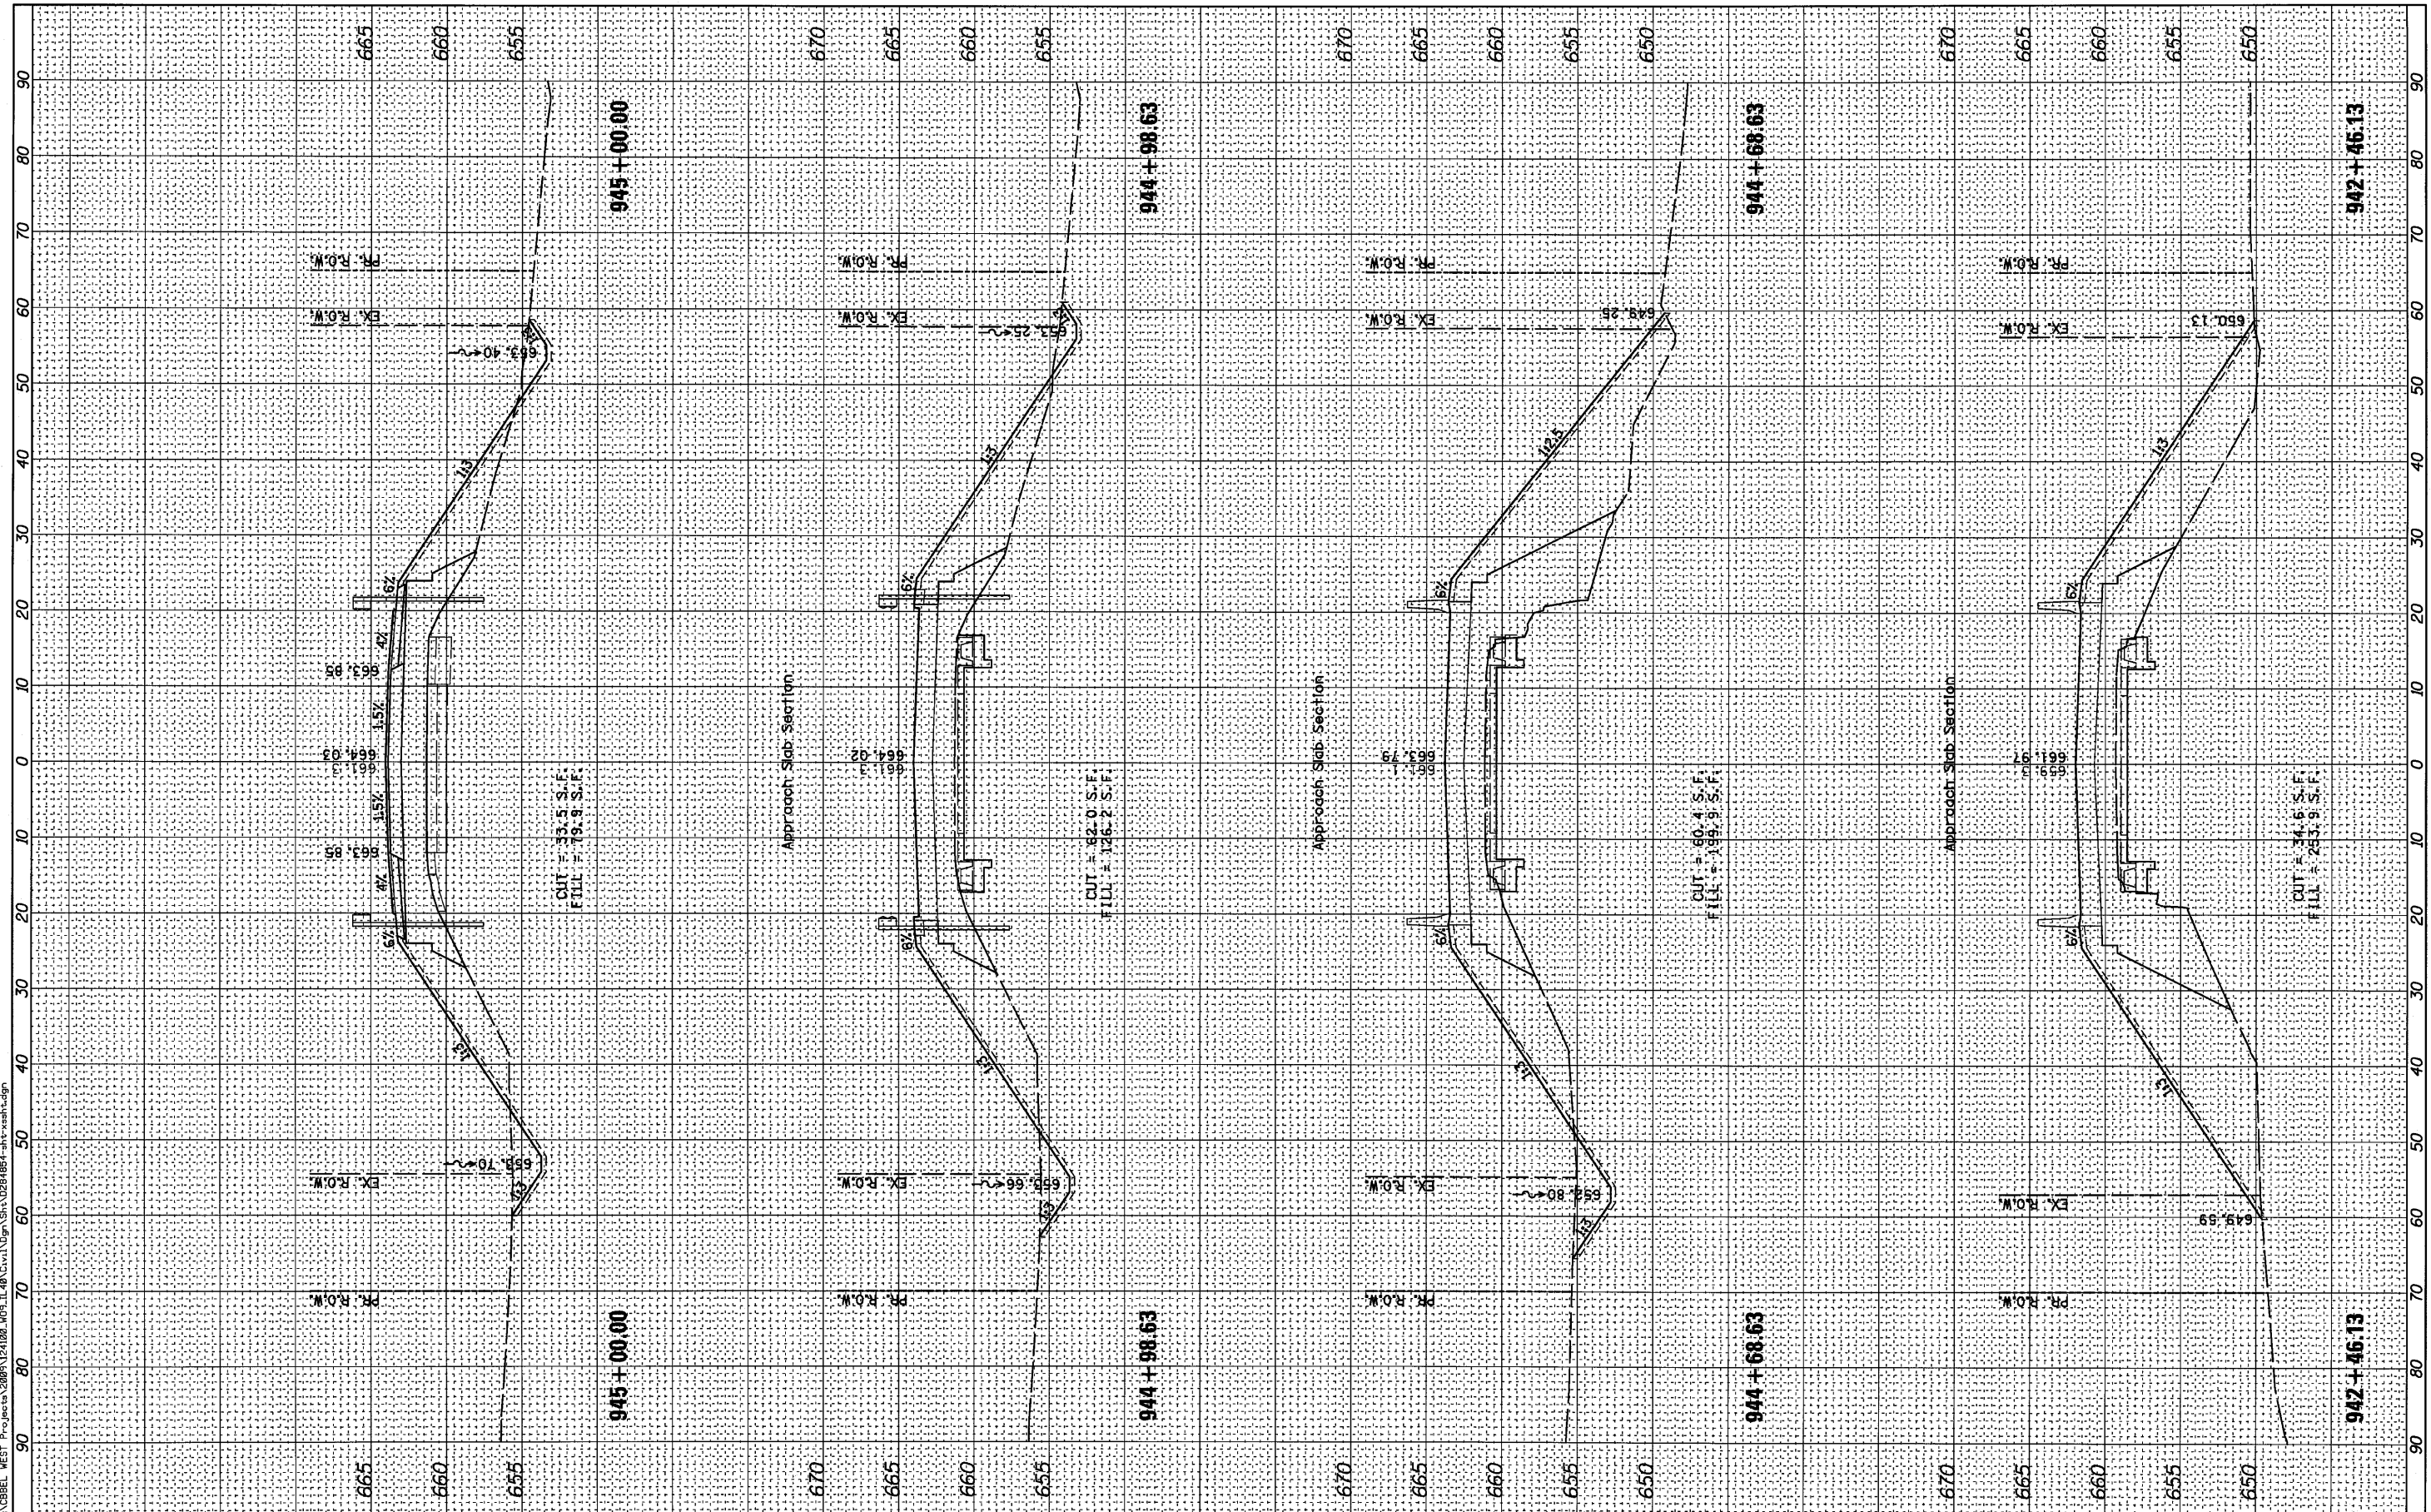

**WILLS BURKE KELSEY ASSOCIATES LTD.**  
 116 West Main Street, Suite 201  
 St. Charles, Illinois 60174  
 (830) 443-7756

USER NAME = #USER#	DESIGNED - KMA	REVISED -
PLOT SCALE = 1"=10'H, 1"=5'V	DRAWN - KMA	REVISED -
PLOT DATE = 8/2/2018	CHECKED - PJF	REVISED -
	DATE - 8/6/10	REVISED -

**STATE OF ILLINOIS  
 DEPARTMENT OF TRANSPORTATION**

**CROSS SECTIONS**  
**ILLINOIS ROUTE 40 OVER ELKHORN CREEK**

SCALE: 1"=10'H, 1"=5'V SHEET NO. OF 90 SHEETS STA. 942+46.13 TO STA. 945+00.00

F.A.P. RTE. 646	SECTION 8BR-1	COUNTY WHITESIDE	TOTAL SHEETS 90	SHEET NO. 88
FED. ROAD DIST. NO. 2 [ILLINOIS] FED. AID PROJECT			CONTRACT NO. 84854	