



F.E.S. A1 24" P.R.C.F.E.S. 205+65.6, 40.3' RT IE = 717.04	MH A2 MANHOLE TYPE A, 4' DIA. 205+48.8, 17.1' RT. TYPE 1 F&G RIM = 726.41 IE = 719.76 (N) IN IE = 717.76 (E) OUT	INLET SPECIAL No.1 A3 INLET TYPE 700 205+49.8, 7.0' RT EP = 725.20 TC=725.61 IE = 720.06 (N) IN IE = 719.96 OUT	INLET SPECIAL No.1 A4 INLET TYPE 700 205+51.1, 7.0' LT EP = 725.00 TC=725.41 IE = 720.40 (N) IN IE = 720.30 OUT	INLET A5 INLET SPECIAL No.2 INLET TYPE 700 205+59.2, 26.5' LT EP = 727.40 TC=727.81 IE = 722.76 (N) IN IE = 720.76 OUT	INLET SPECIAL No.1 A6 INLET TYPE 700 206+18.5, 45.7' LT EP = 727.64 TC=728.05 IE = 723.32 (N) IN IE = 723.22 OUT
--	--	--	--	--	---

N. MAIN STREET

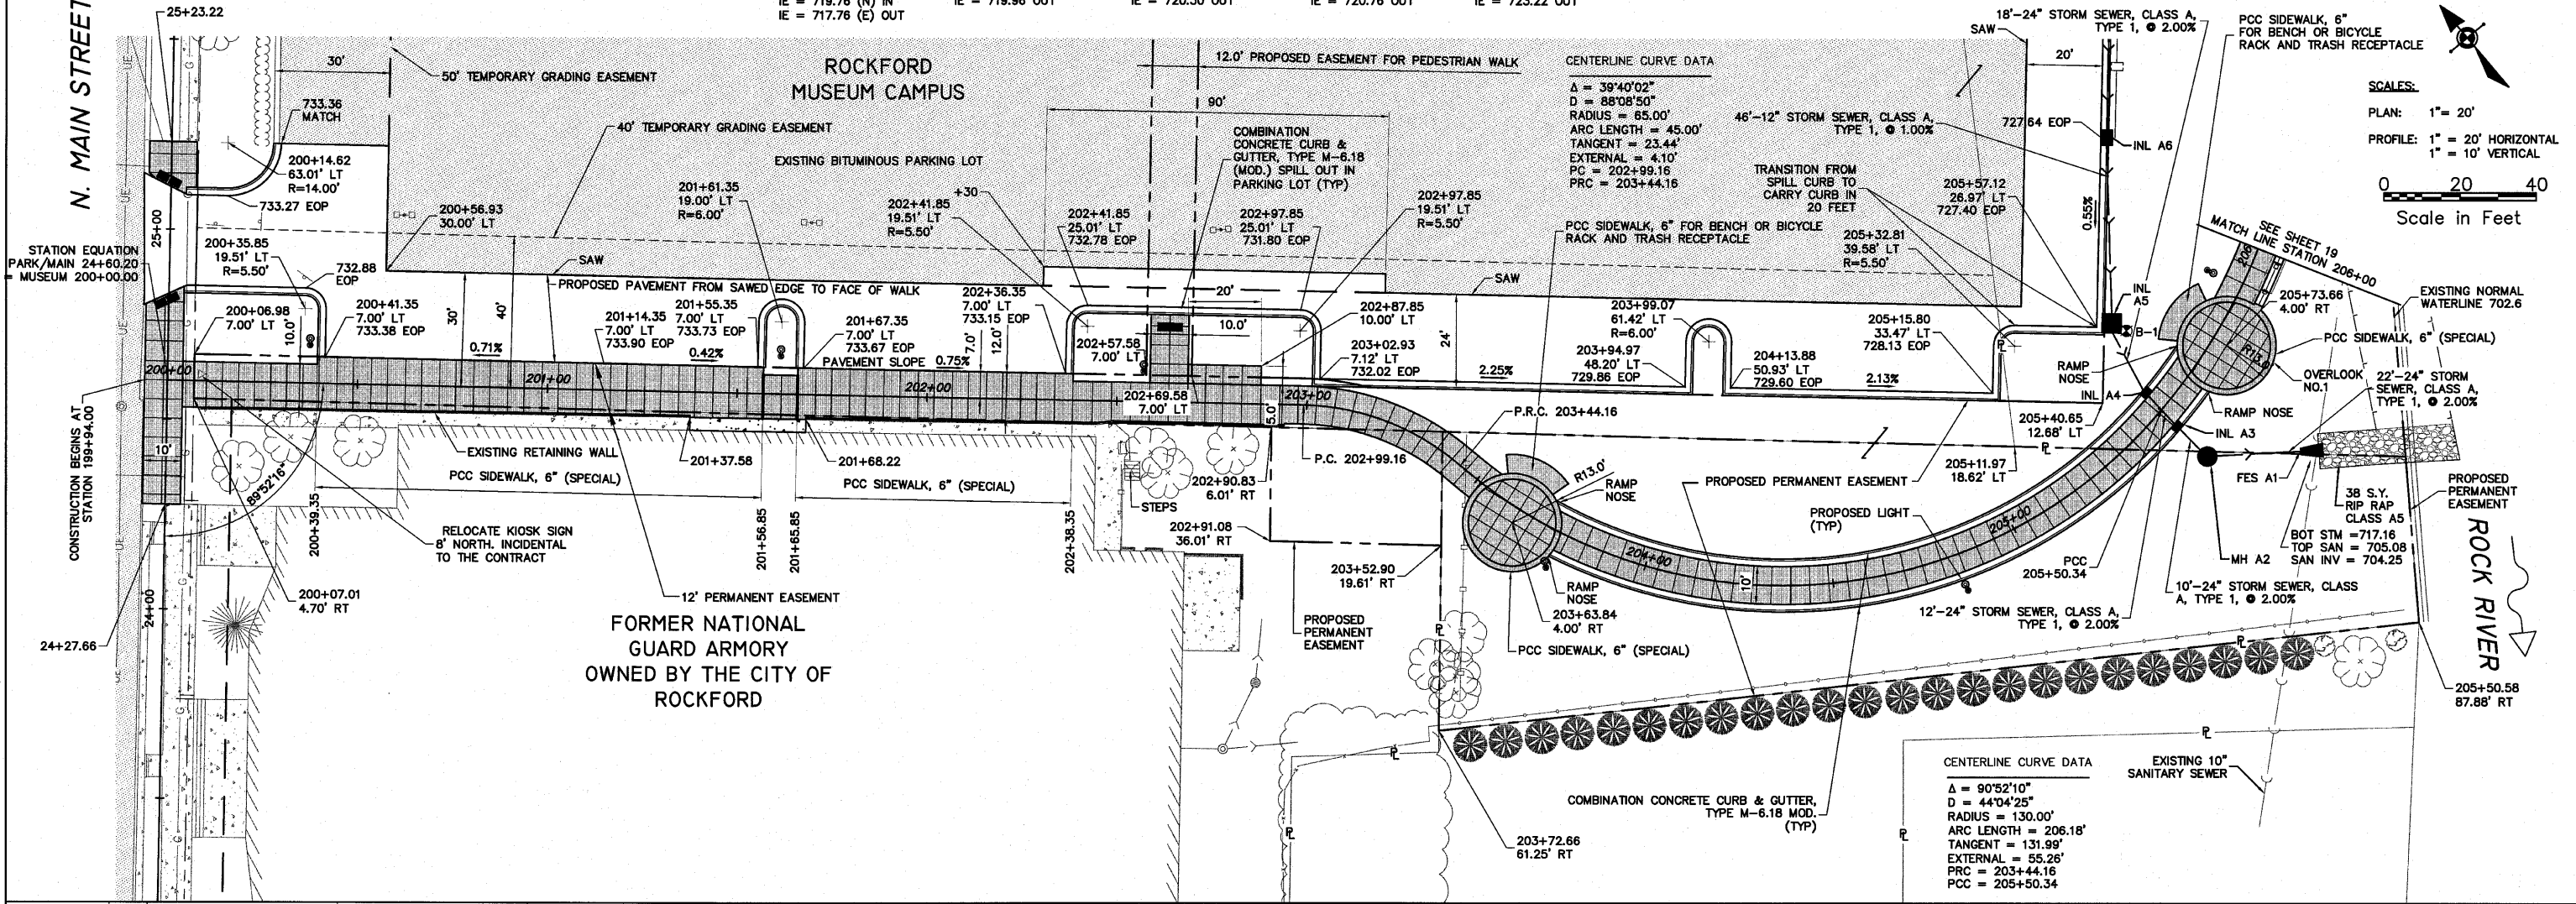

**SCALES:**  
 PLAN: 1" = 20'  
 PROFILE: 1" = 20' HORIZONTAL  
 1" = 10' VERTICAL

0 20 40  
 Scale in Feet

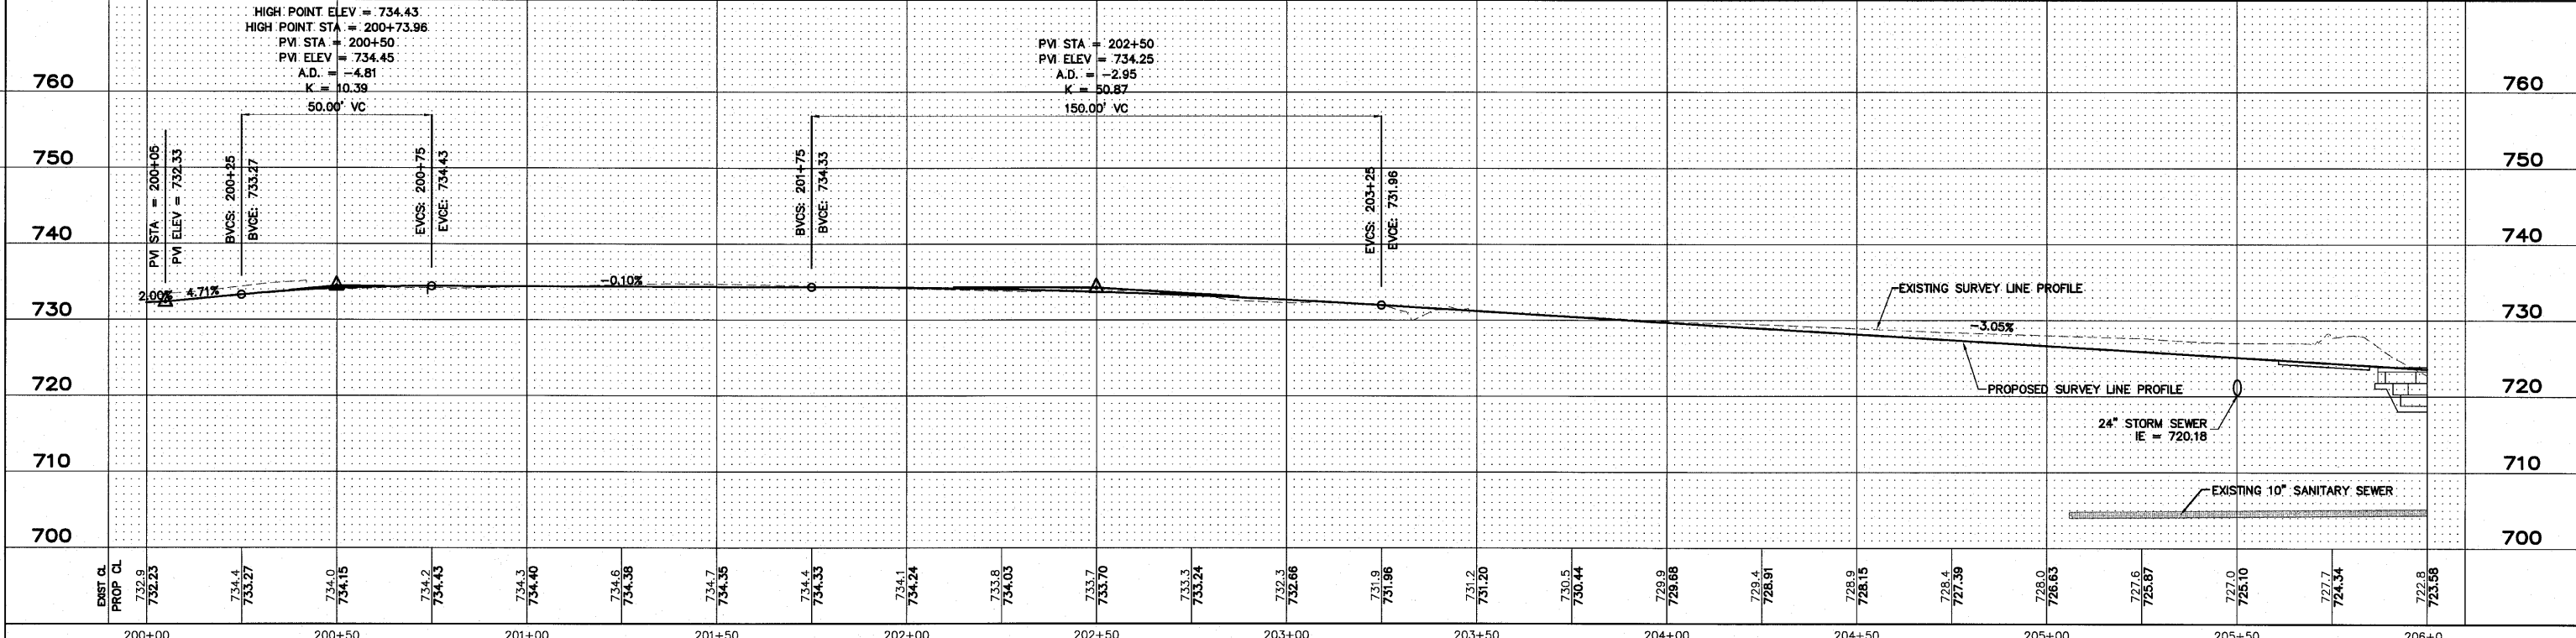

SHEET REVIEW		REVISIONS		SCALE: Hor. 1"=20' Ver. 1"=5'	 7282 Argus Drive Rockford, Illinois 61107-6937 (815) 398-2332 FAX (815) 398-2496 Design Firm License: Illinois 184-000816 Copyright 2010 By McClure Engineering Associates, Inc.	PLAN & PROFILE - 200+00 TO 206+00		SHEET NO. 18 OF 148
AGENCY	DATE	NO.	ITEM	DATE		RIVERWALK MUSEUM CAMPUS		
						711 NORTH MAIN STREET ROCKFORD, IL		
						FILE:H:\08-008 RIVERWALK MUSEUM\DESIGN\DRAWINGS\08-008 PP 200+00 TO 206+00.DWG JOB:04-28-10-008		

H:\08-008 RIVERWALK MUSEUM\DESIGN\DRAWINGS\08-008 PP 200+00 TO 206+00.DWG 200+00 TO 206+00.DWG 200+00 TO 206+00, 9/11/2010 2:33:26 PM. I.H. MONY