


SCALE:
PLAN: 1" = 30'
0 30 60
Scale in Feet

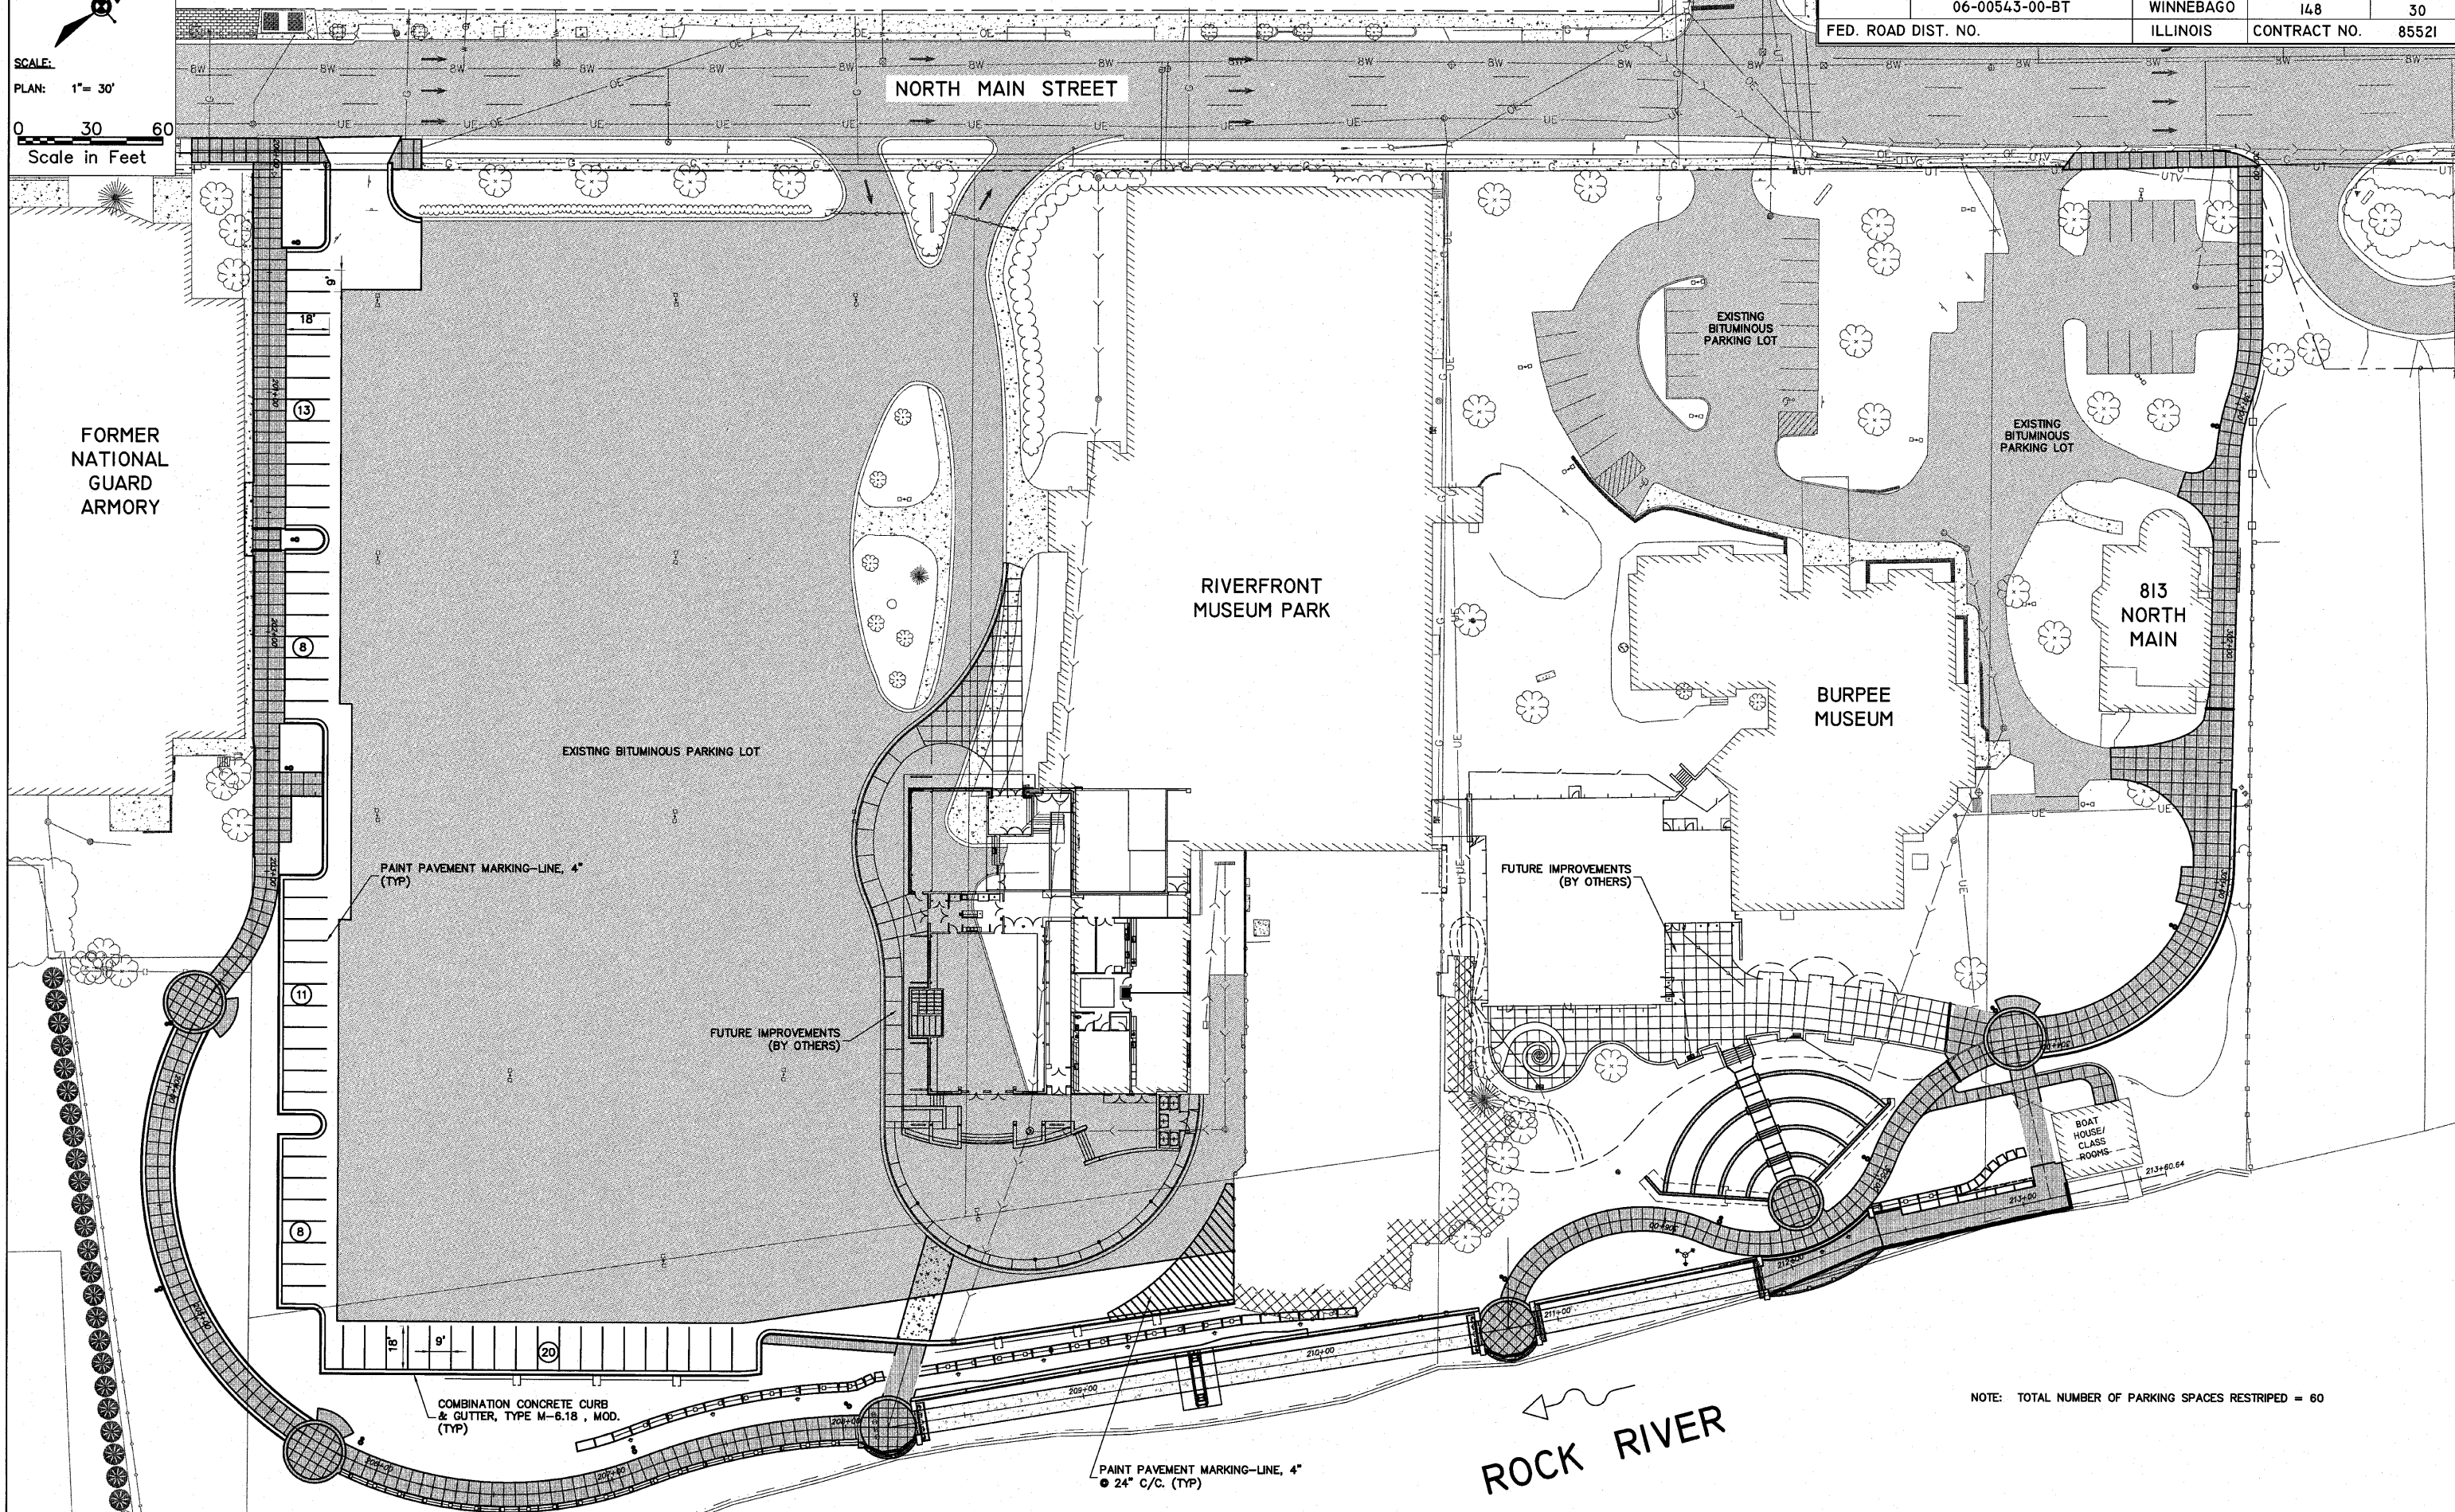

NOTE: TOTAL NUMBER OF PARKING SPACES RESTRIPED = 60

SHEET REVIEW	
AGENCY	DATE

REVISIONS		
NO.	ITEM	DATE

SCALE:	Hor. 1"=30'
DRAWN BY:	MS
CHECKED BY:	JMH
DATE:	AUGUST 13, 2010

McClure
Engineering Associates, Inc.
7282 Angus Drive
Rockford, Illinois 61107-5837
(815) 398-2332 F.A.X. (815) 398-2496
Design Firm License: Illinois 184-000816
Copyright 2010 By McClure Engineering Associates, Inc.

PAVEMENT MARKING PLAN	
RIVERWALK MUSEUM CAMPUS	
711 NORTH MAIN STREET	ROCKFORD, IL
FILE: H:\08-008 RIVERWALK MUSEUM\DESIGN\DRAWINGS\08-008 STRIPING PLAN.DWG	JOB: 04-28-10-008

SHEET NO.	30
OF	148

H:\08-008 RIVERWALK MUSEUM\DESIGN\DRAWINGS\08-008 STRIPING PLAN.DWG, STRIPING PLAN, 9/11/2010 2:58:13 PM, I.H. MONTY