


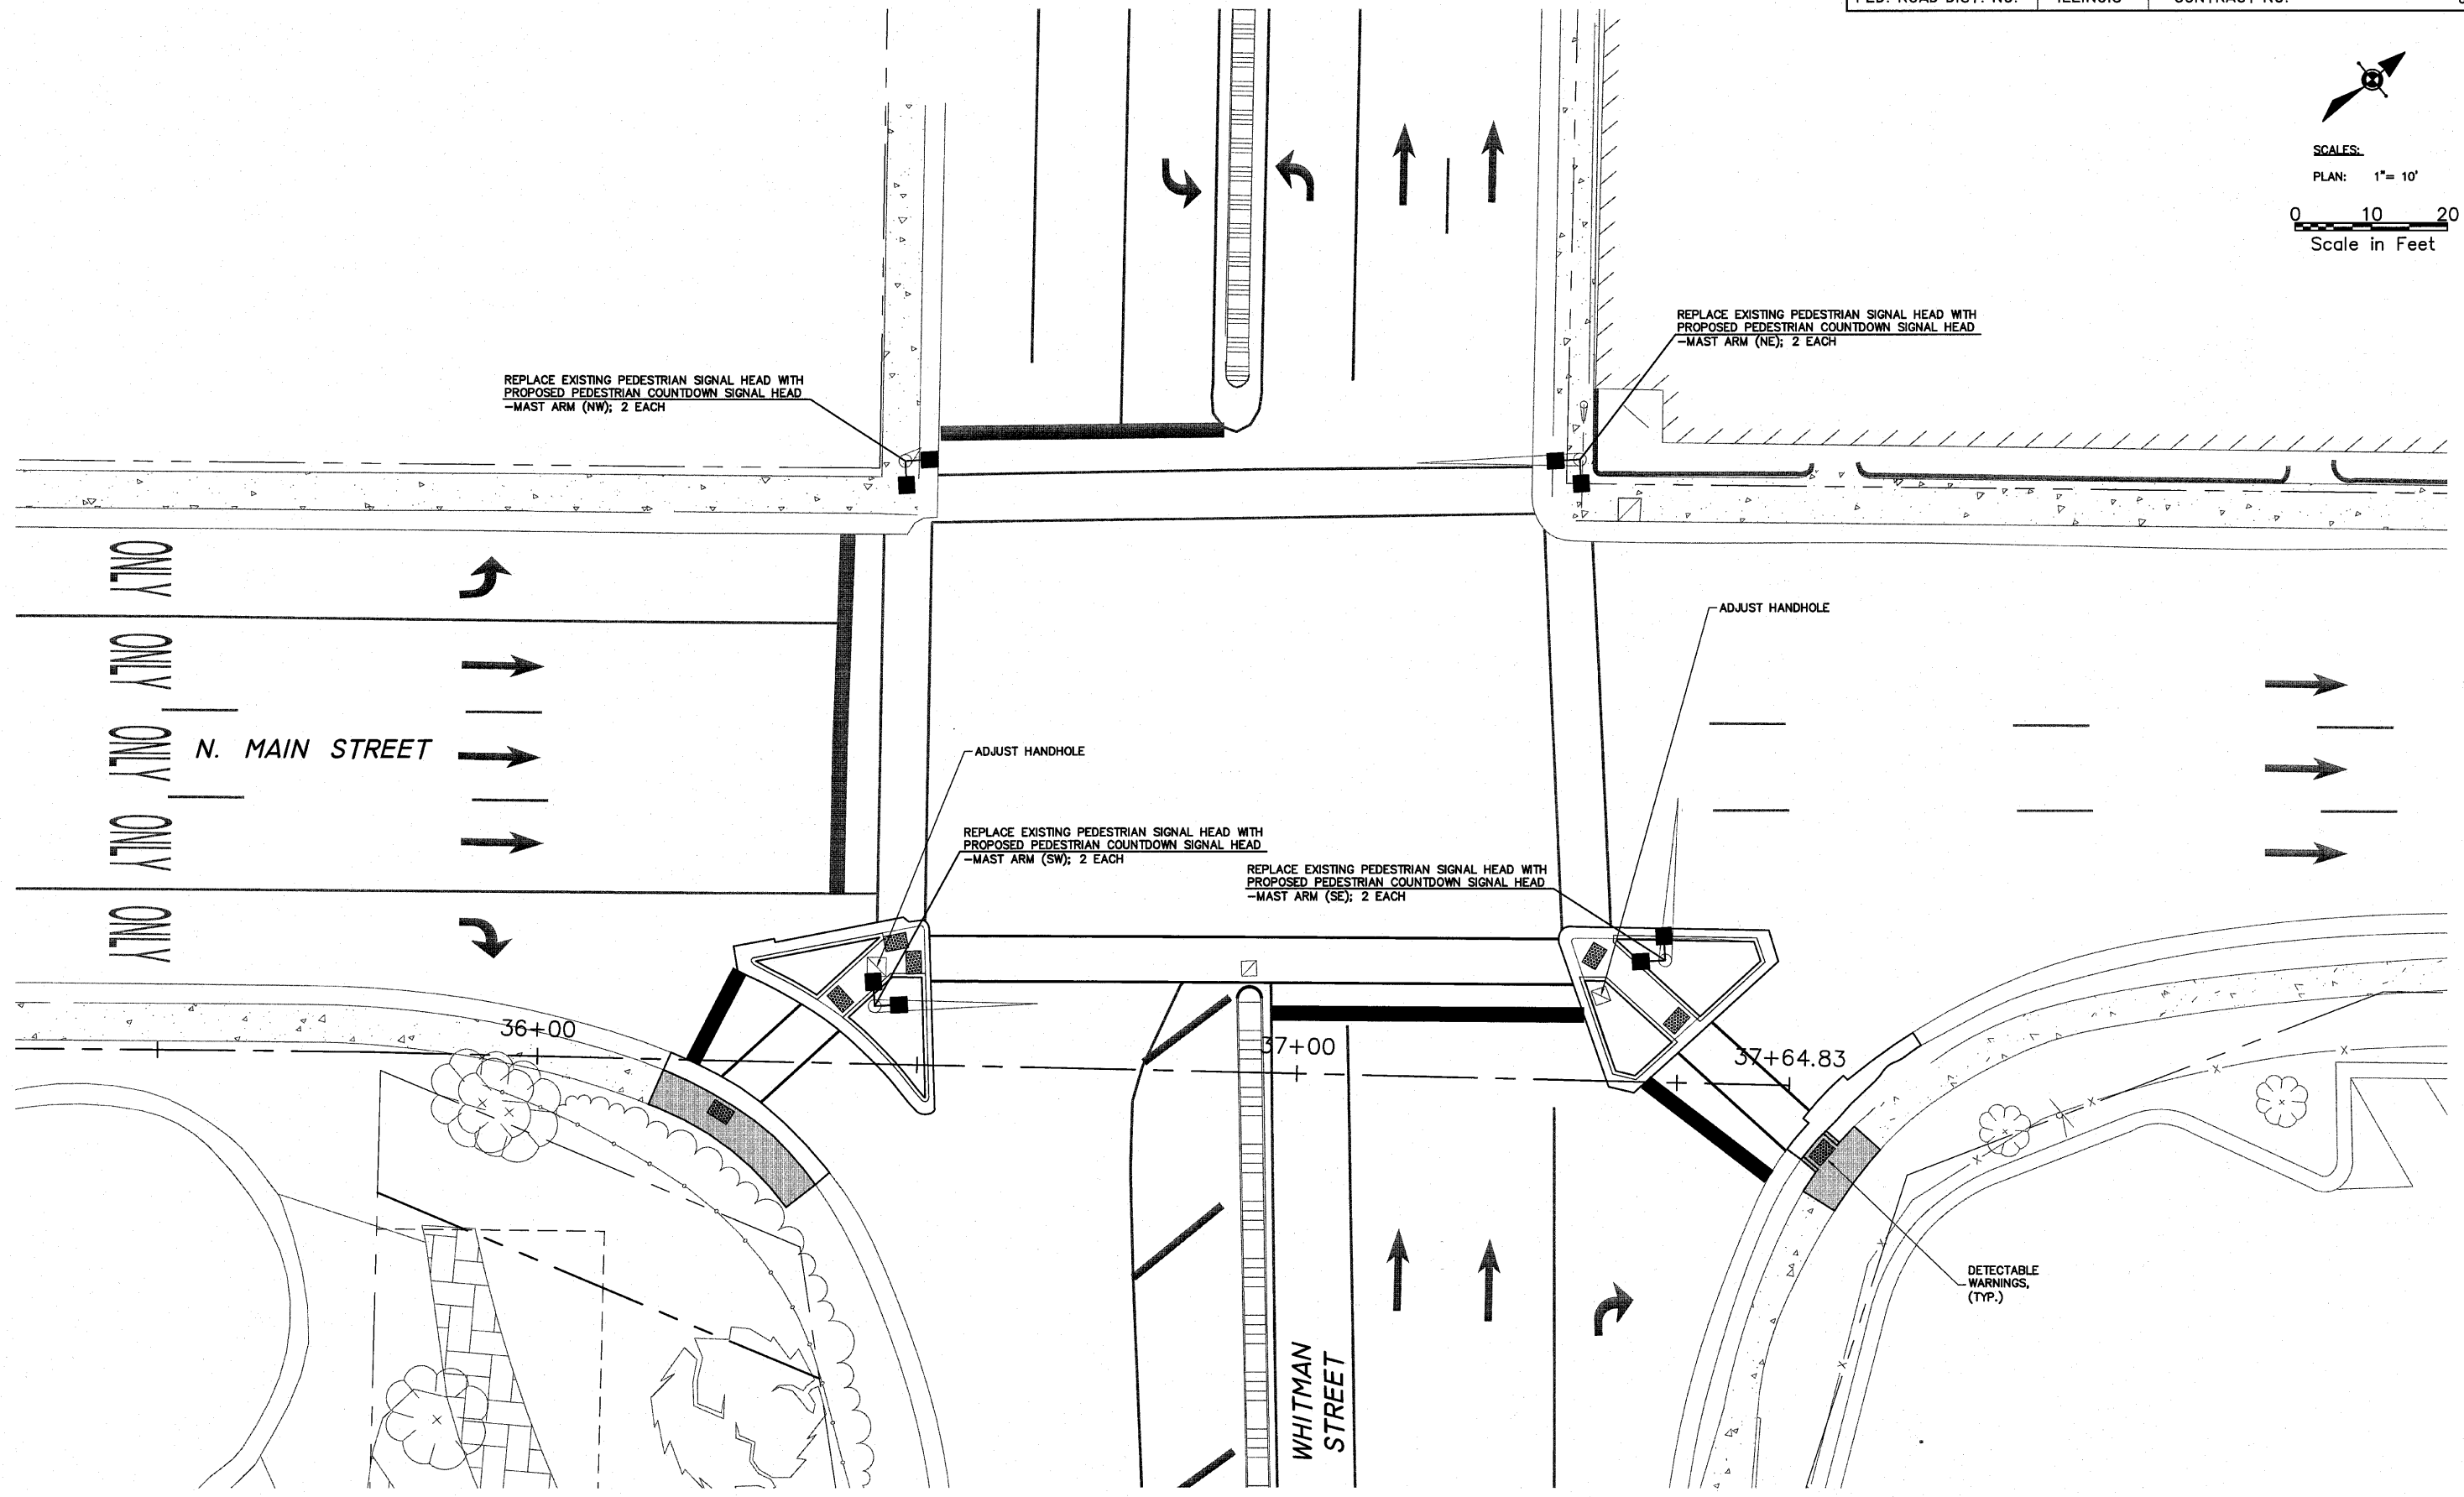

SCALES:
 PLAN: 1" = 10'
 0 10 20
 Scale in Feet



H:\08-008 RIVERWALK MUSEUM\DESIGN\DRAWINGS\08-008 PEDESTRIAN SIGNAL PLAN (WHITMAN & MAIN).DWG, PEDESTRIAN SIGNAL PLAN (WHITMAN & MAIN), 9/1/2010 2:38:33 PM, J.H. MOY

SHEET REVIEW	
AGENCY	DATE

REVISIONS		
NO.	ITEM	DATE

SCALE:	Hor. 1"=10'
DRAWN BY:	TH
CHECKED BY:	JMH
DATE:	AUGUST 13, 2010

McClure
 Engineering Associates, Inc.
 7282 Argus Drive
 (616) 398-2332
 Rockford, Illinois 61107-5537
 FAX: (616) 398-2486
 Design Firm License: Illinois 184-000816
 Copyright 2010 By McClure Engineering Associates, Inc.

PEDESTRIAN SIGNAL PLAN (WHITMAN & MAIN)
 RIVERWALK MUSEUM CAMPUS
 711 NORTH MAIN STREET
 ROCKFORD, IL

FILE: H:\08-008 RIVERWALK MUSEUM\DESIGN\DRAWINGS\08-008 PEDESTRIAN SIGNAL PLAN (WHITMAN & MAIN).DWG-008

SHEET NO.
38
 OF
148