


STATE OF ILLINOIS  
DEPARTMENT OF TRANSPORTATION

Amphitheater Construction Limits, place 3/4" Preformed Joint Filler adjacent to steps constructed by Others

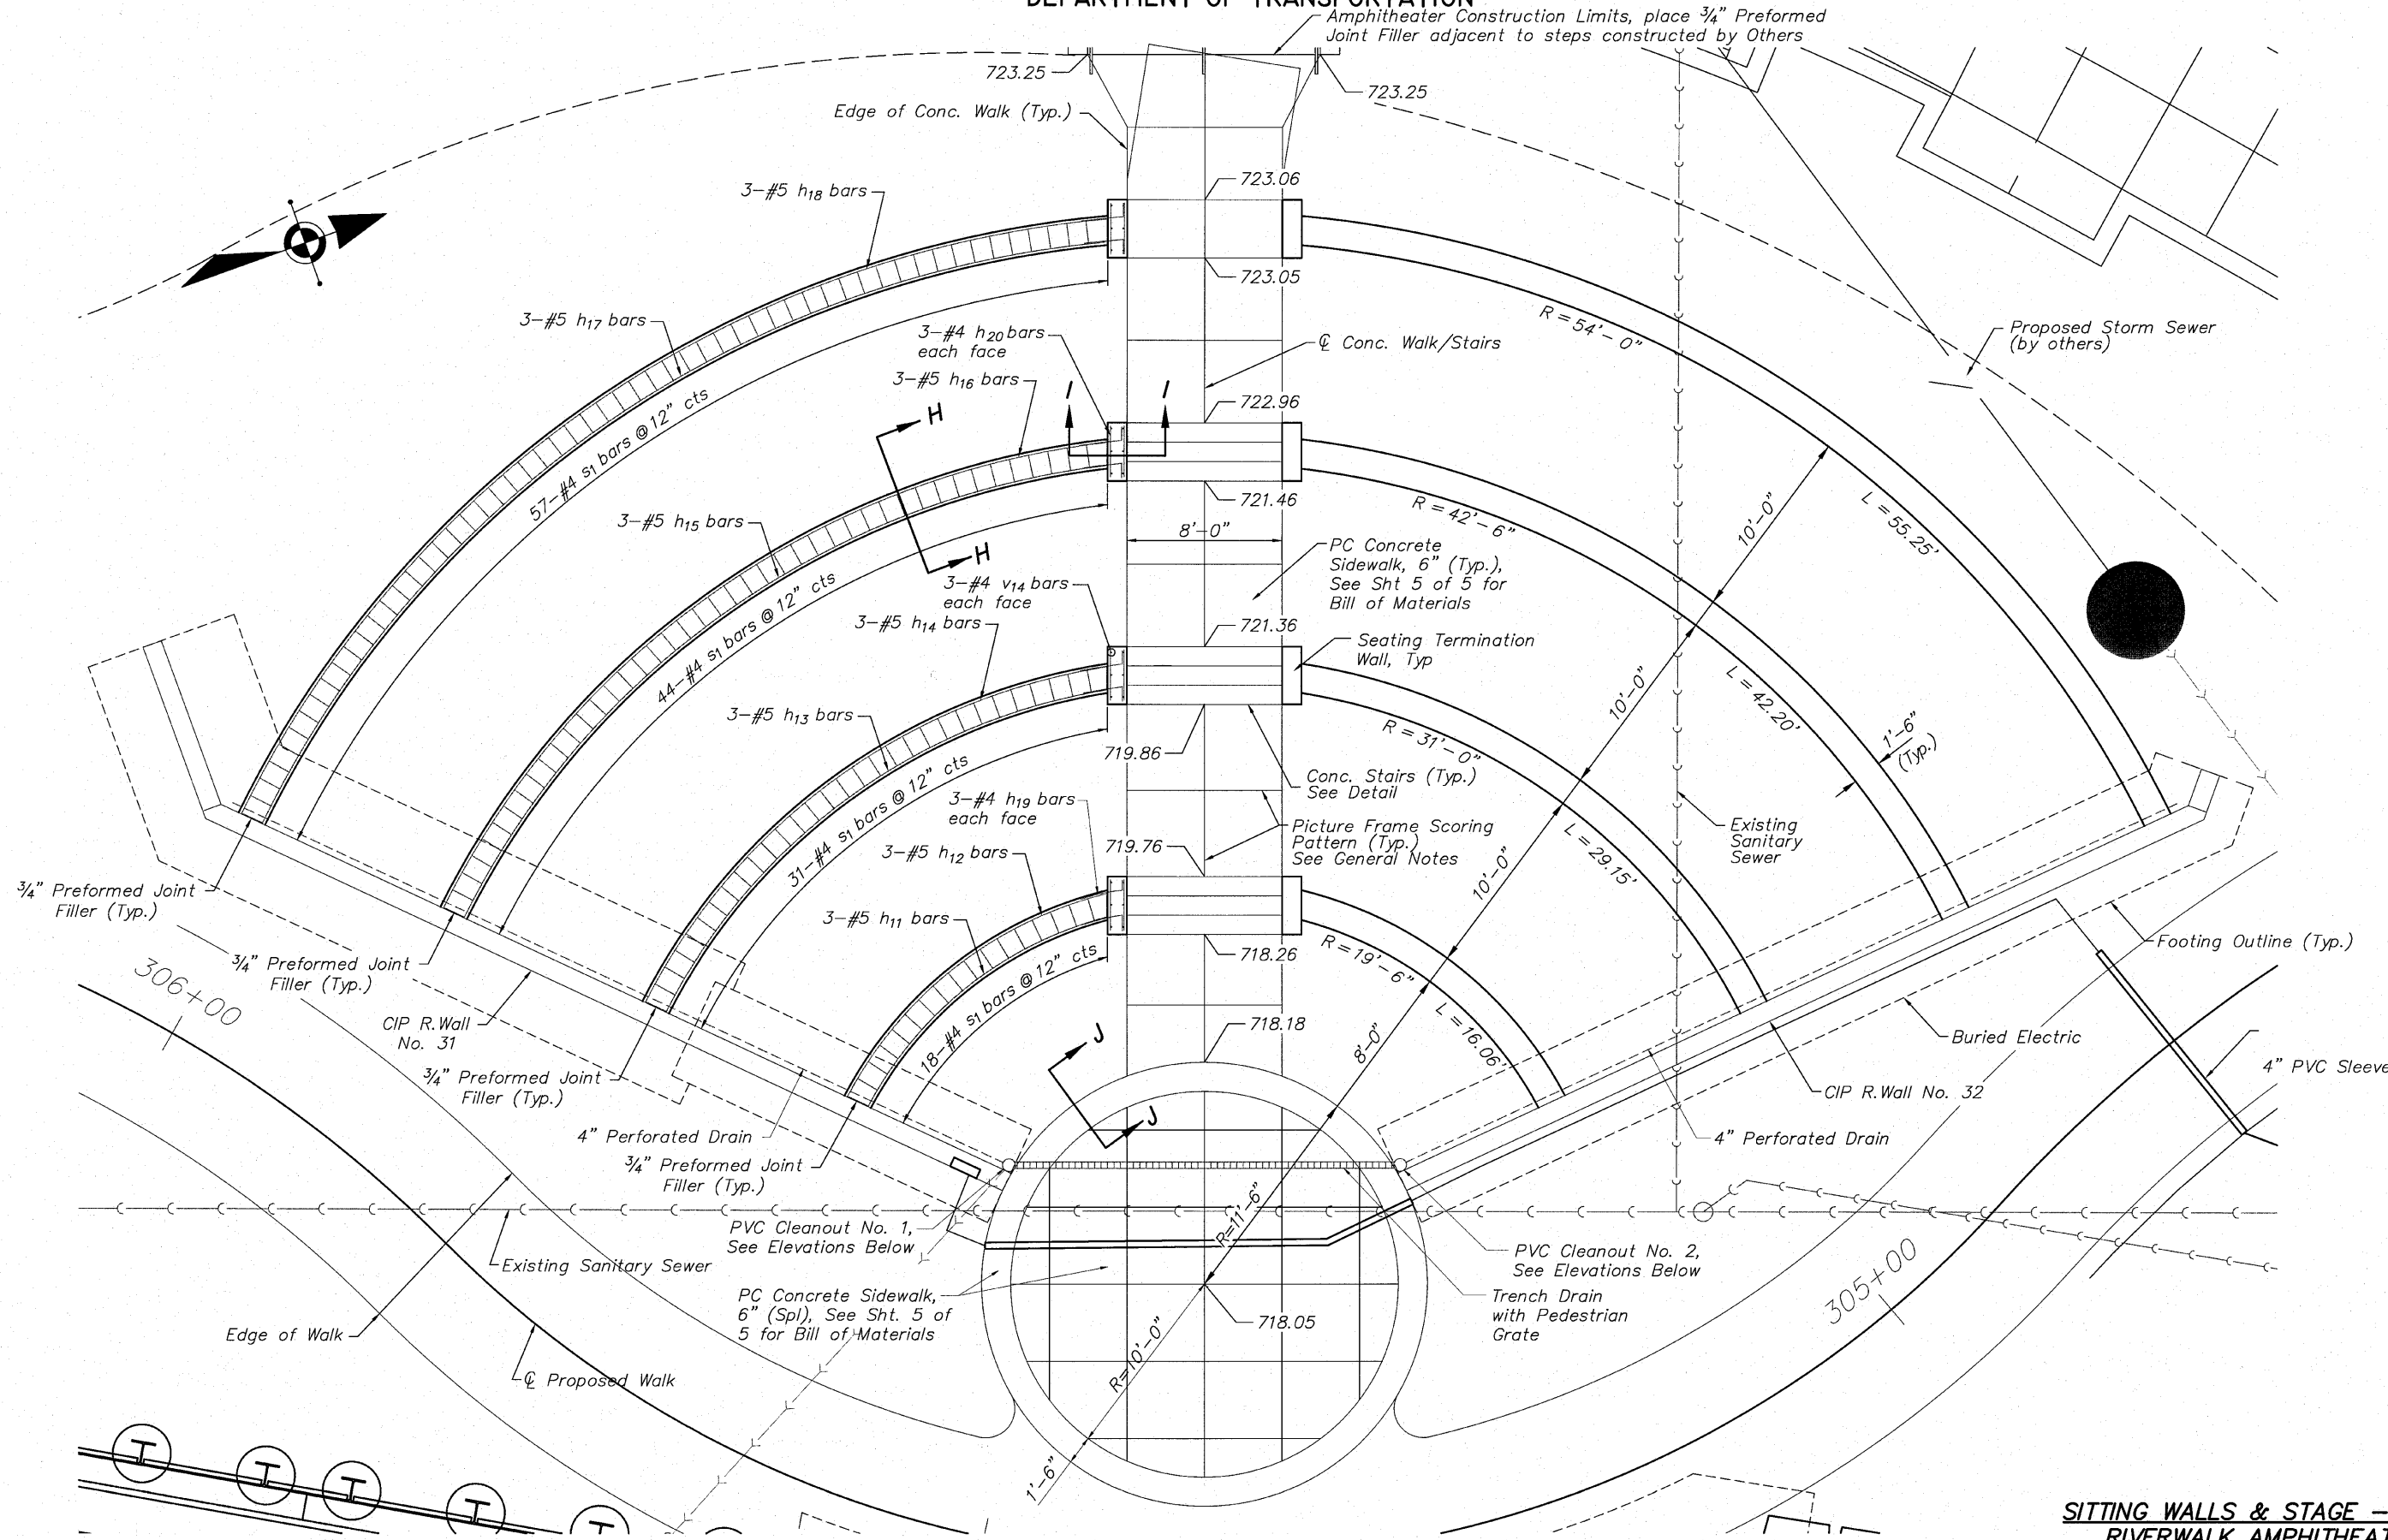

SHOWING REINFORCEMENT

SHOWING OUTLINES

AMPHITHEATER PLAN - SITTING WALLS

no scale

PVC CLEANOUT ELEVATIONS

Cleanout No. 1	Cleanout No. 2
Trench = 715.40	Trench = 715.90
Perf Pipe = 716.00	Perf Pipe = 716.00
6" Outlet = 714.20	

SITTING WALLS & STAGE - PLAN  
RIVERWALK AMPHITHEATER  
WINNEBAGO COUNTY  
SECTION NO. 06-00543-00-BT  
STATION 305+38.64

DESIGNED	CTB
CHECKED	AAG
DRAWN	JAW
CHECKED	JWH

**McClure**  
Engineering Associates, Inc.  
2282 Argus Drive  
Rockford, Illinois 61107-5837  
(815) 398-2332 Fax (815) 398-2495  
Design Firm License: Illinois #184-000818

SHEET NO. 4  
5 SHEETS

F.A. RTE.	SECTION	COUNTY	TOTAL SHEETS	SHEET NO.
	06-00543-00-BT	WINNEBAGO	148	54
CONTRACT NO.		85521		
FED. ROAD DIST. NO.	ILLINOIS	FED. AID PROJECT		