



STATE OF ILLINOIS
DEPARTMENT OF TRANSPORTATION


SCALES:
PLAN: 1" = 10'
PROFILE: 1" = 10' HORIZONTAL
1" = 10' VERTICAL

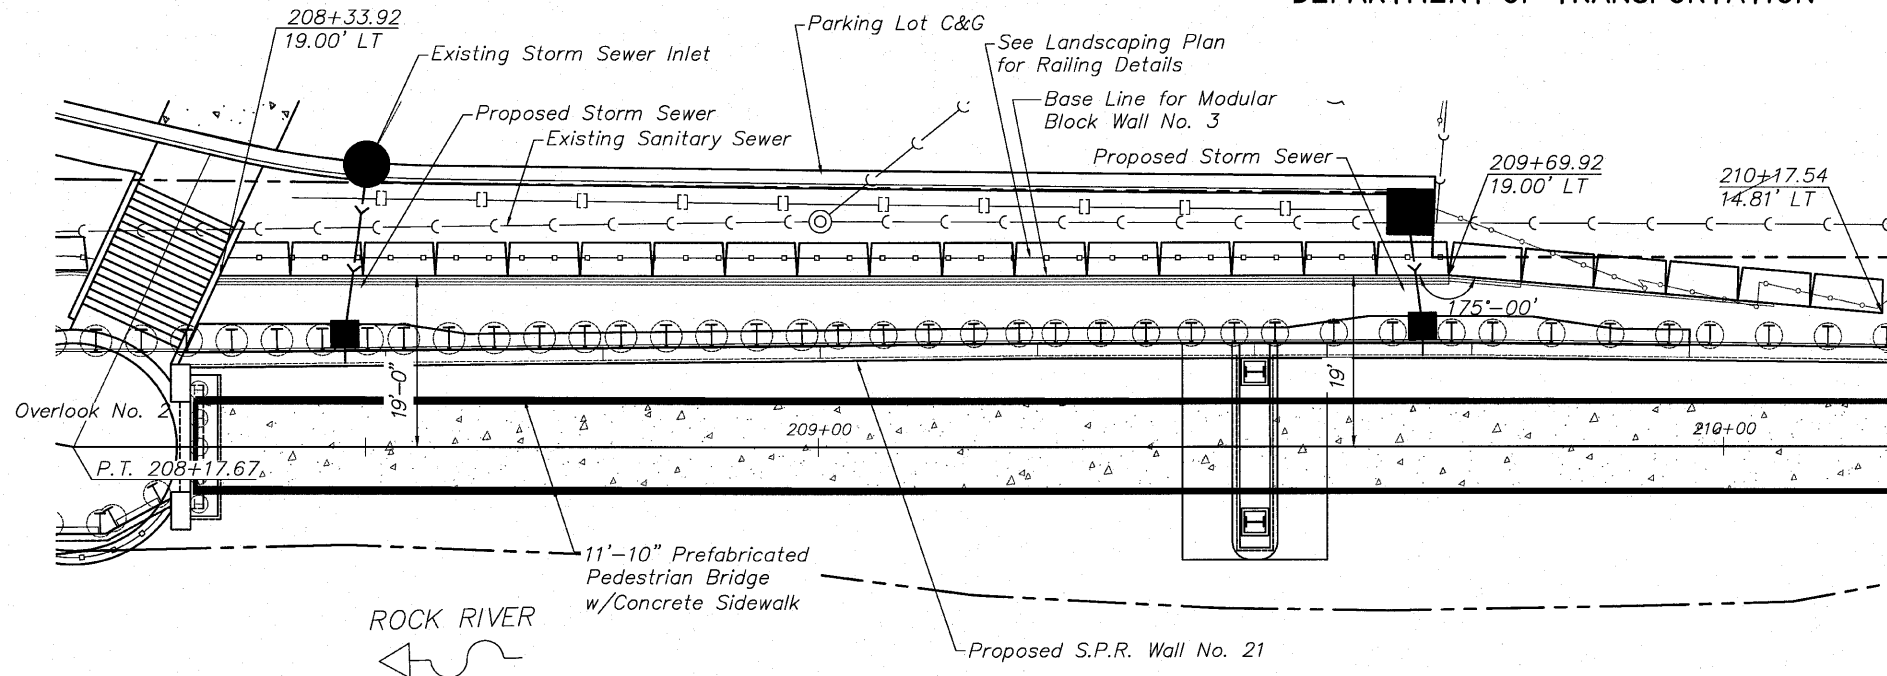


PLAN

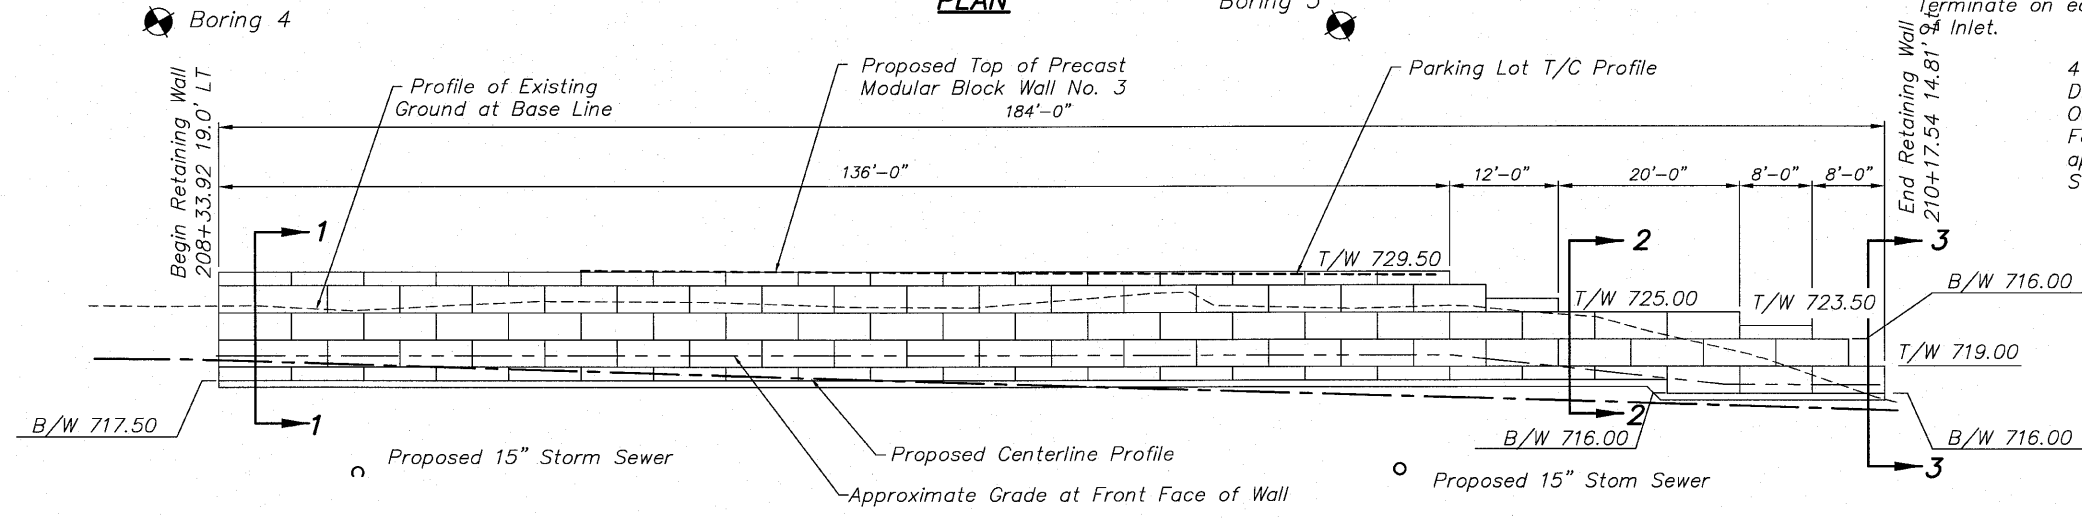


PROFILE

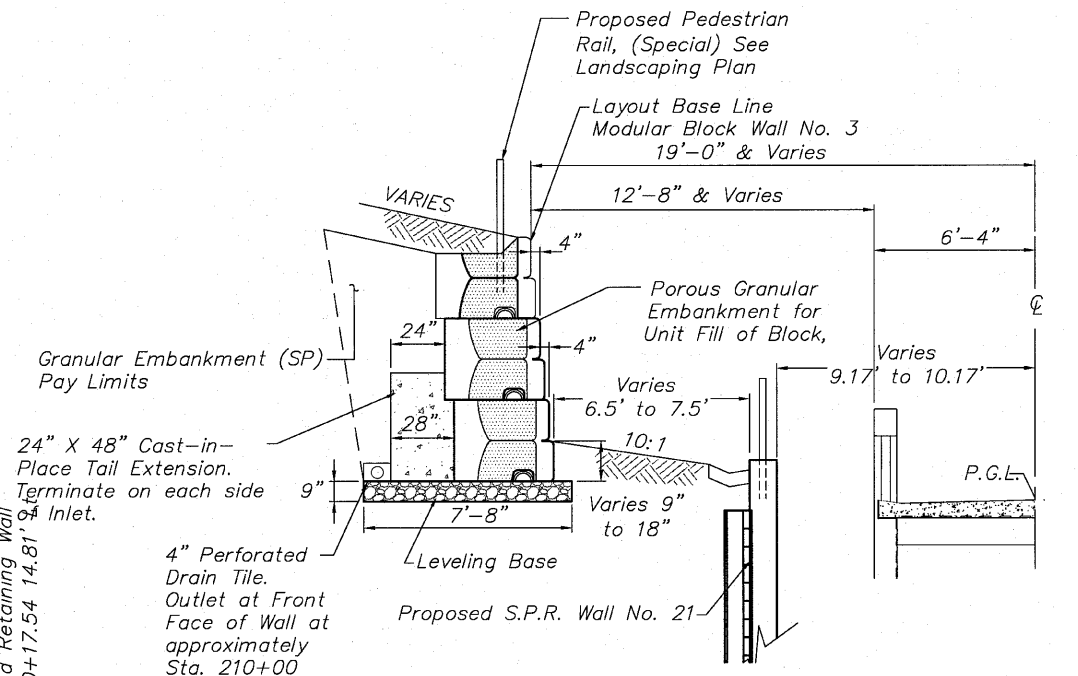

DETAIL 2
Sta. 209+69.92 to Sta. 210+09.92

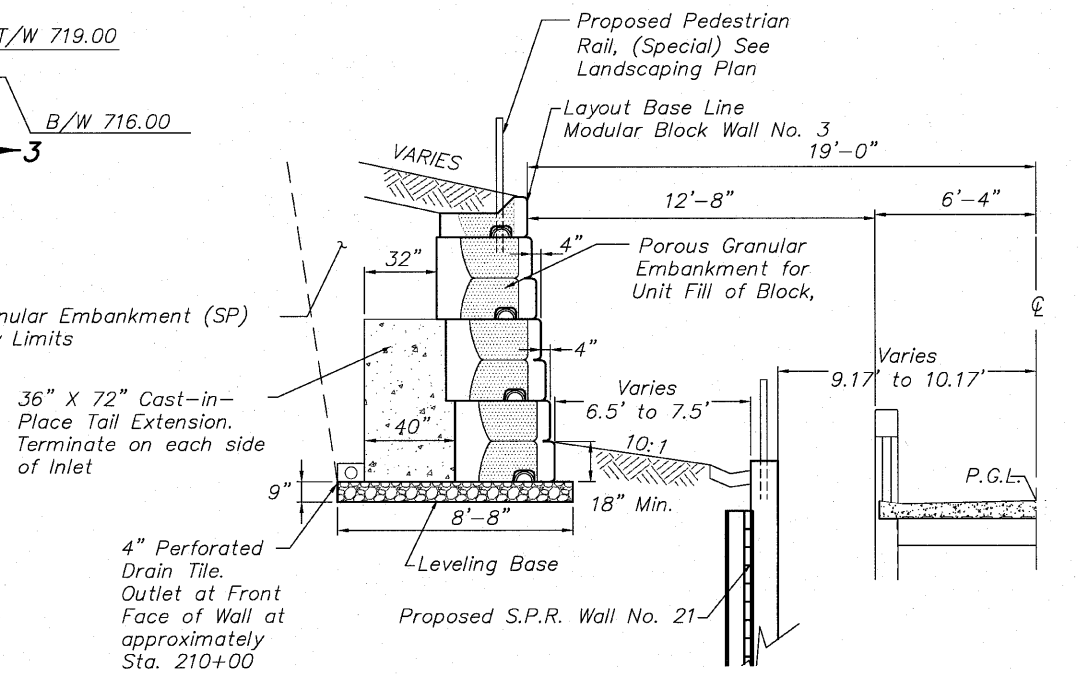

DETAIL 1
Sta. 208+33.92 to Sta. 209+69.92

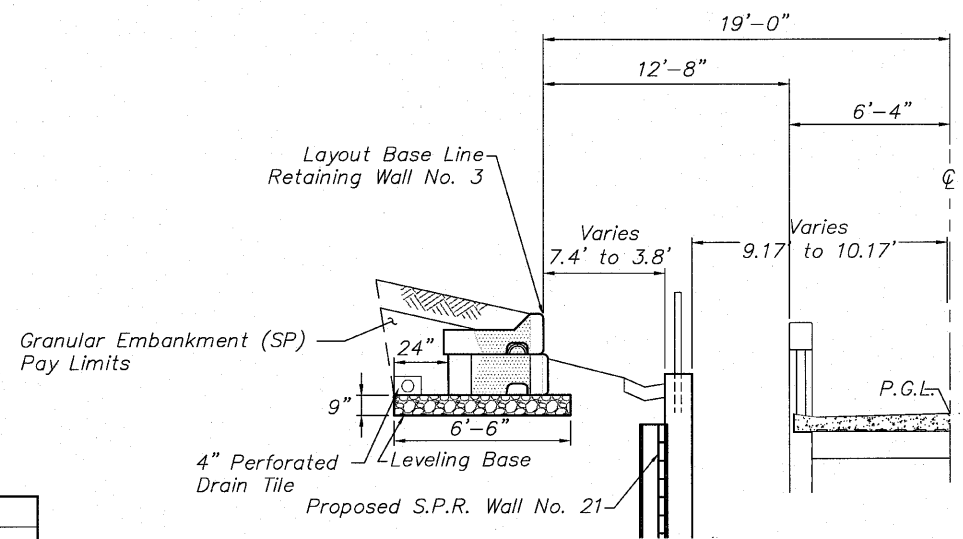

DETAIL 3
Sta. 210+69.92 to Sta. 210+17.54

DESIGNED	CTB
CHECKED	AAG
DRAWN	JAW
CHECKED	JWH

McClure
Engineering Associates, Inc.
7282 Argus Drive
Rockford, Illinois 61107-5837
(815) 399-2332 Fax (815) 399-2496
Design Firm License: Illinois #184-000816
Copyright 2010 By McClure Engineering Associates, Inc.

SHEET NO. 4
5 SHEETS

F.A. RTE.	SECTION	COUNTY	TOTAL SHEETS	SHEET NO.
	06-00543-00-BT	WINNEBAGO	148	78
FED. ROAD DIST. NO.		ILLINOIS	CONTRACT NO. 85521	
		FED. AID PROJECT		

11-08-08 RIVERWALL MUSEUM/DESIGN/DRAWINGS/STRUCTURAL/CPRE/08-008 MODULAR R WALLS.DWG. HRW3, 9/2/2010 10:30:13 PM. H. JWH