



206+90

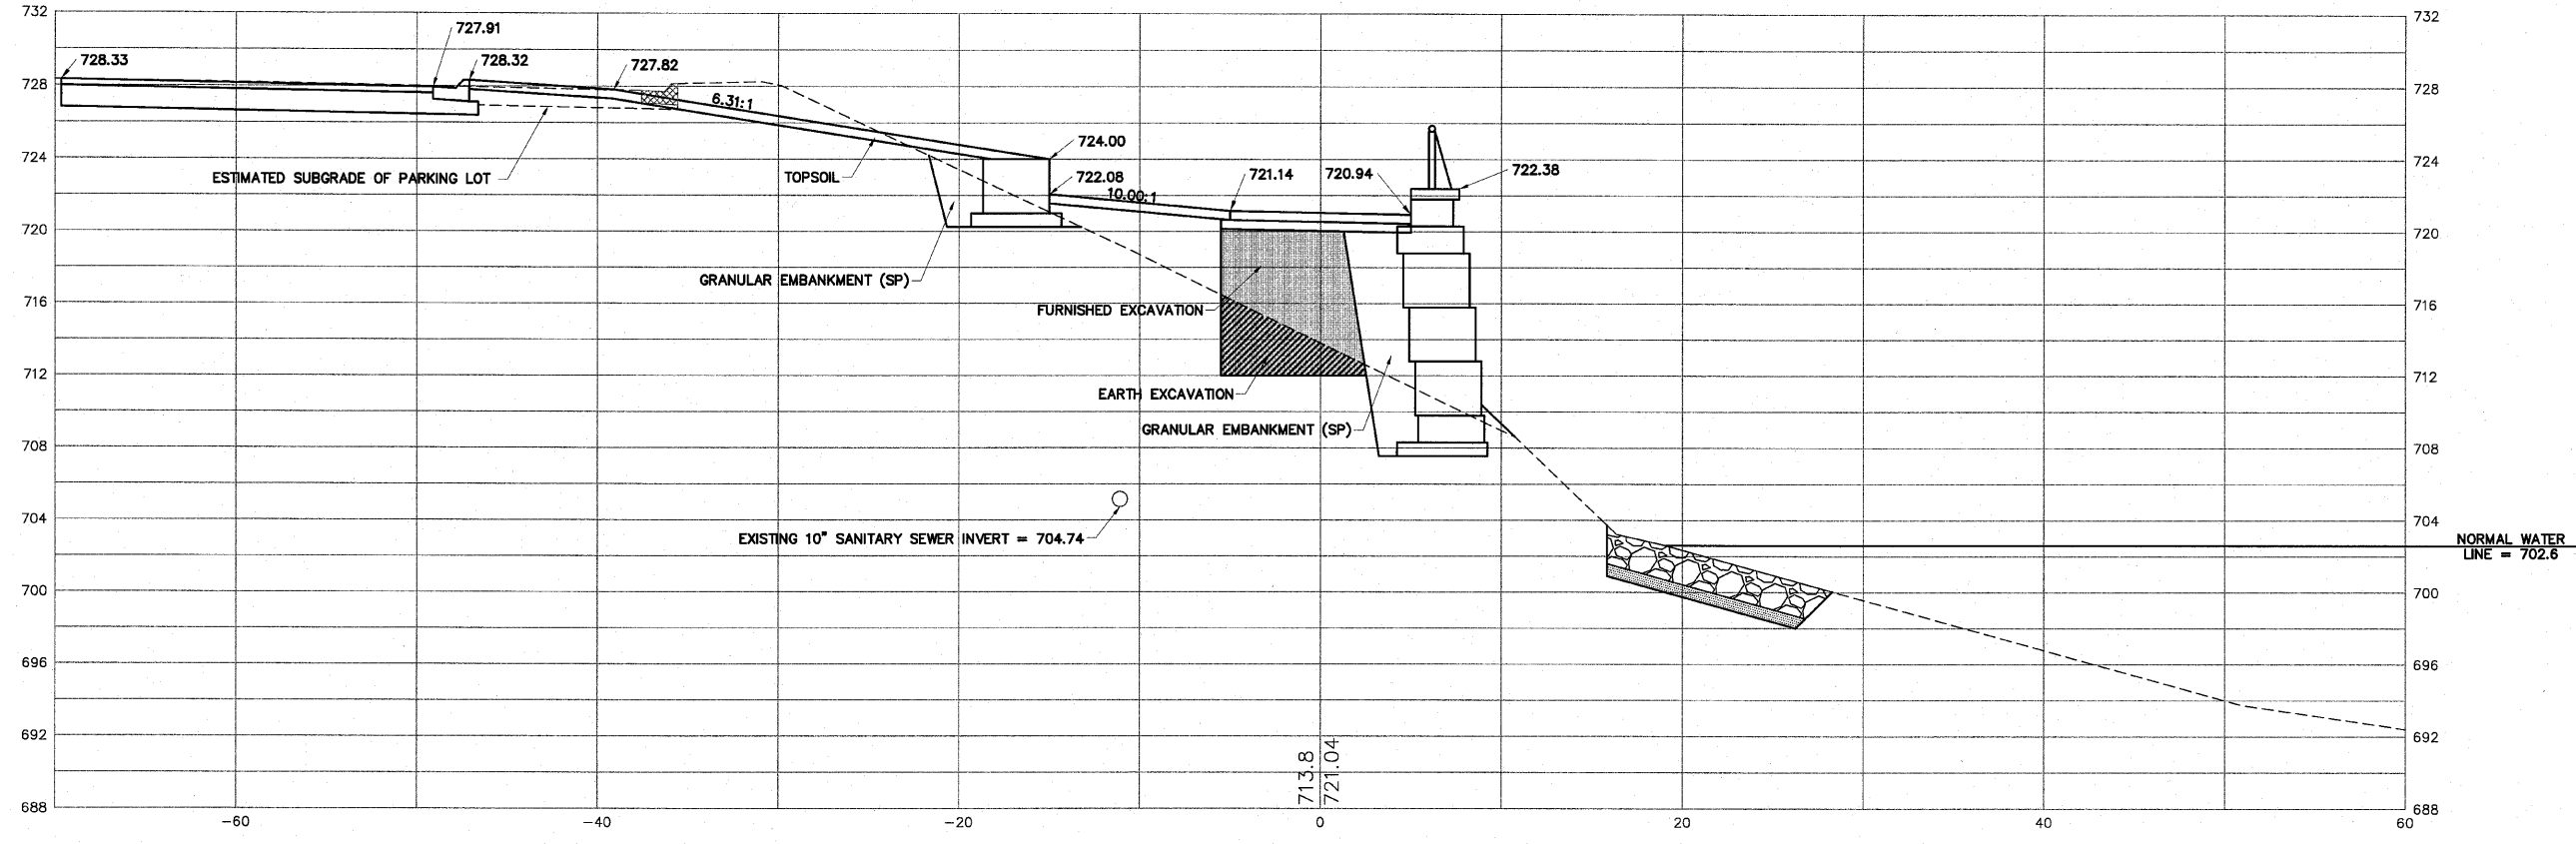

206+50

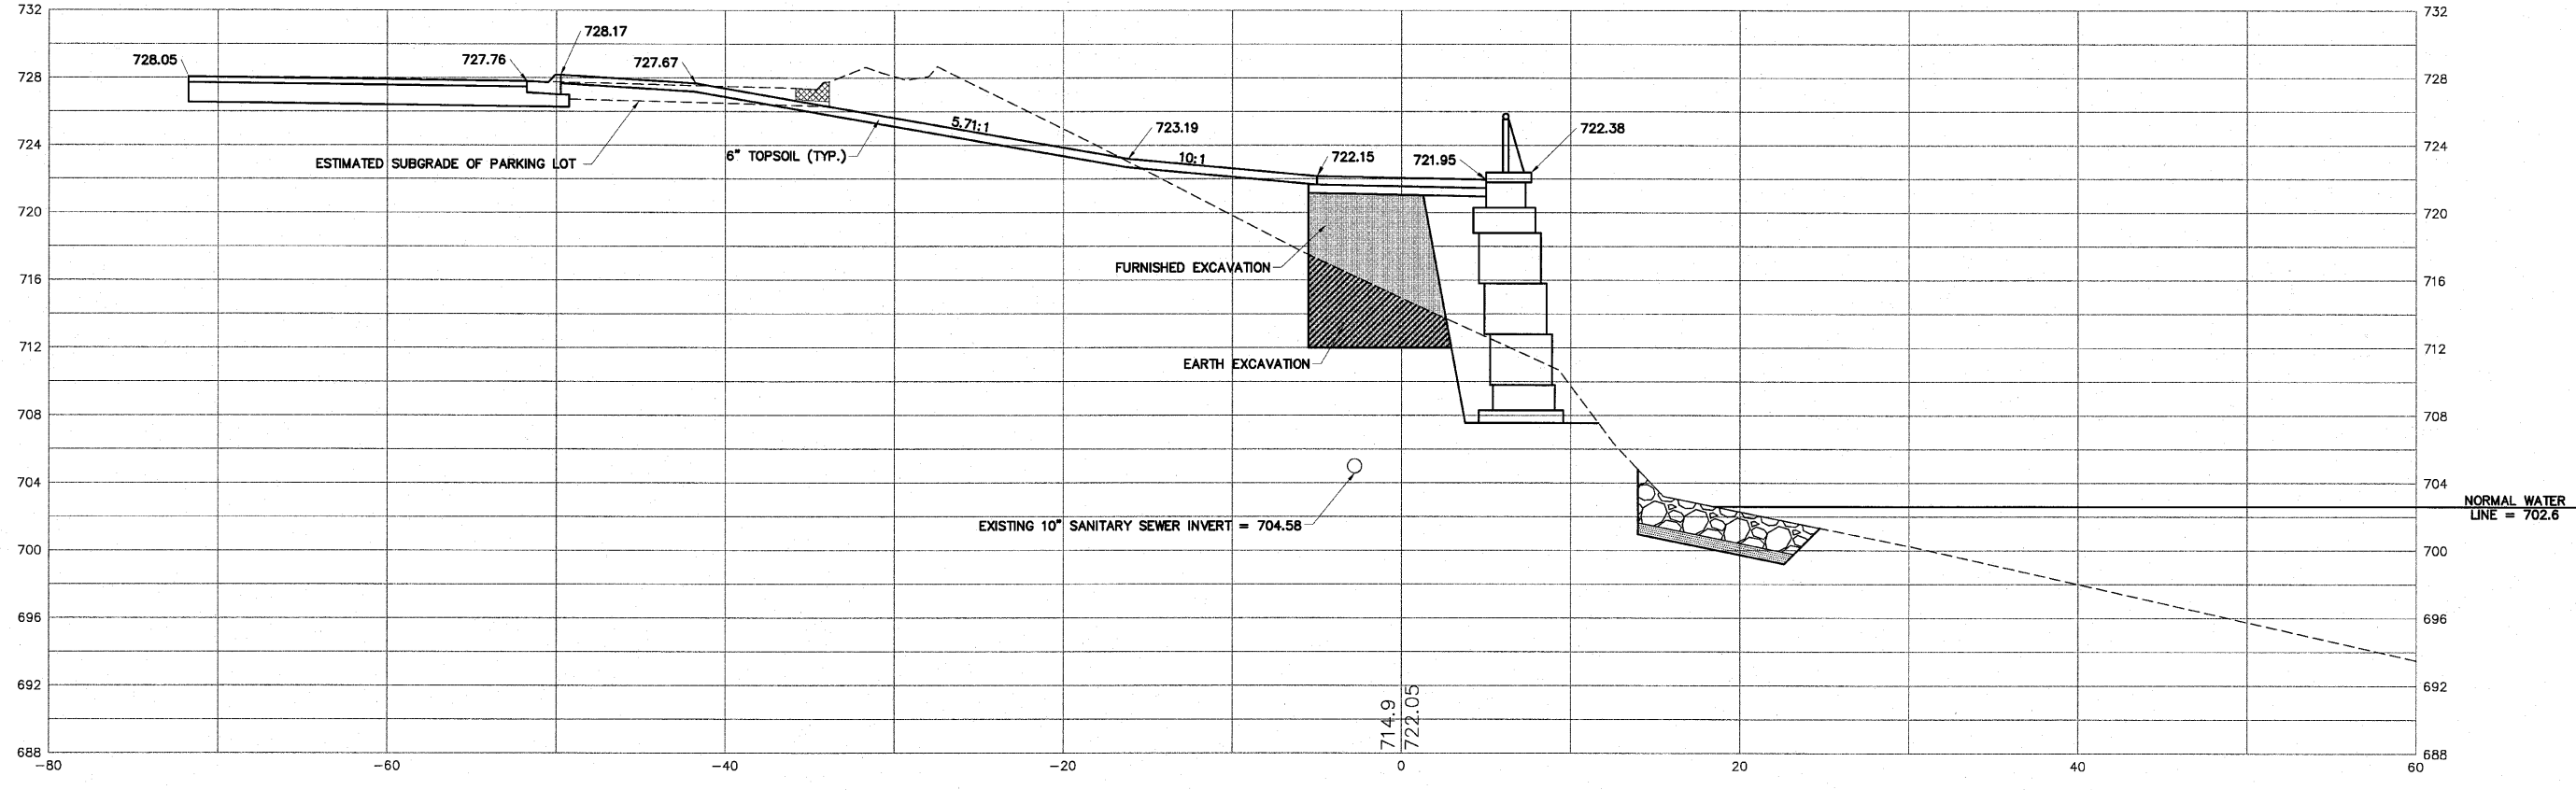

H:\08-008 RIVERWALK MUSEUM\DESIGN\DRAWINGS\08-008 XSEC FINAL.DWG, CROSS SECTIONS - 206+50 TO 206+90, 9/1/2010 2:39:10 PM, E.I. MONTY

SHEET REVIEW	
AGENCY	DATE

REVISIONS		
NO.	ITEM	DATE

SCALE:	Hor. 1"=5' Ver. 1"=5'
DRAWN BY:	MS
CHECKED BY:	JW1
DATE:	AUGUST 13, 2010

7282 Argus Drive
Rockford, Illinois 61107-5537
(815) 398-2332 FAX (815) 398-2496
Design Firm License: Illinois 184-000816
Copyright 2010 By McClure Engineering Associates, Inc.

CROSS SECTIONS - 206+50 TO 206+90
RIVERWALK MUSEUM CAMPUS
711 NORTH MAIN STREET
ROCKFORD, IL

FILE: H:\08-008 RIVERWALK MUSEUM\DESIGN\DRAWINGS\08-008 XSEC FINAL.DWG
JOB: 04-28-10-008