



209+48.25

BRIDGE PIER

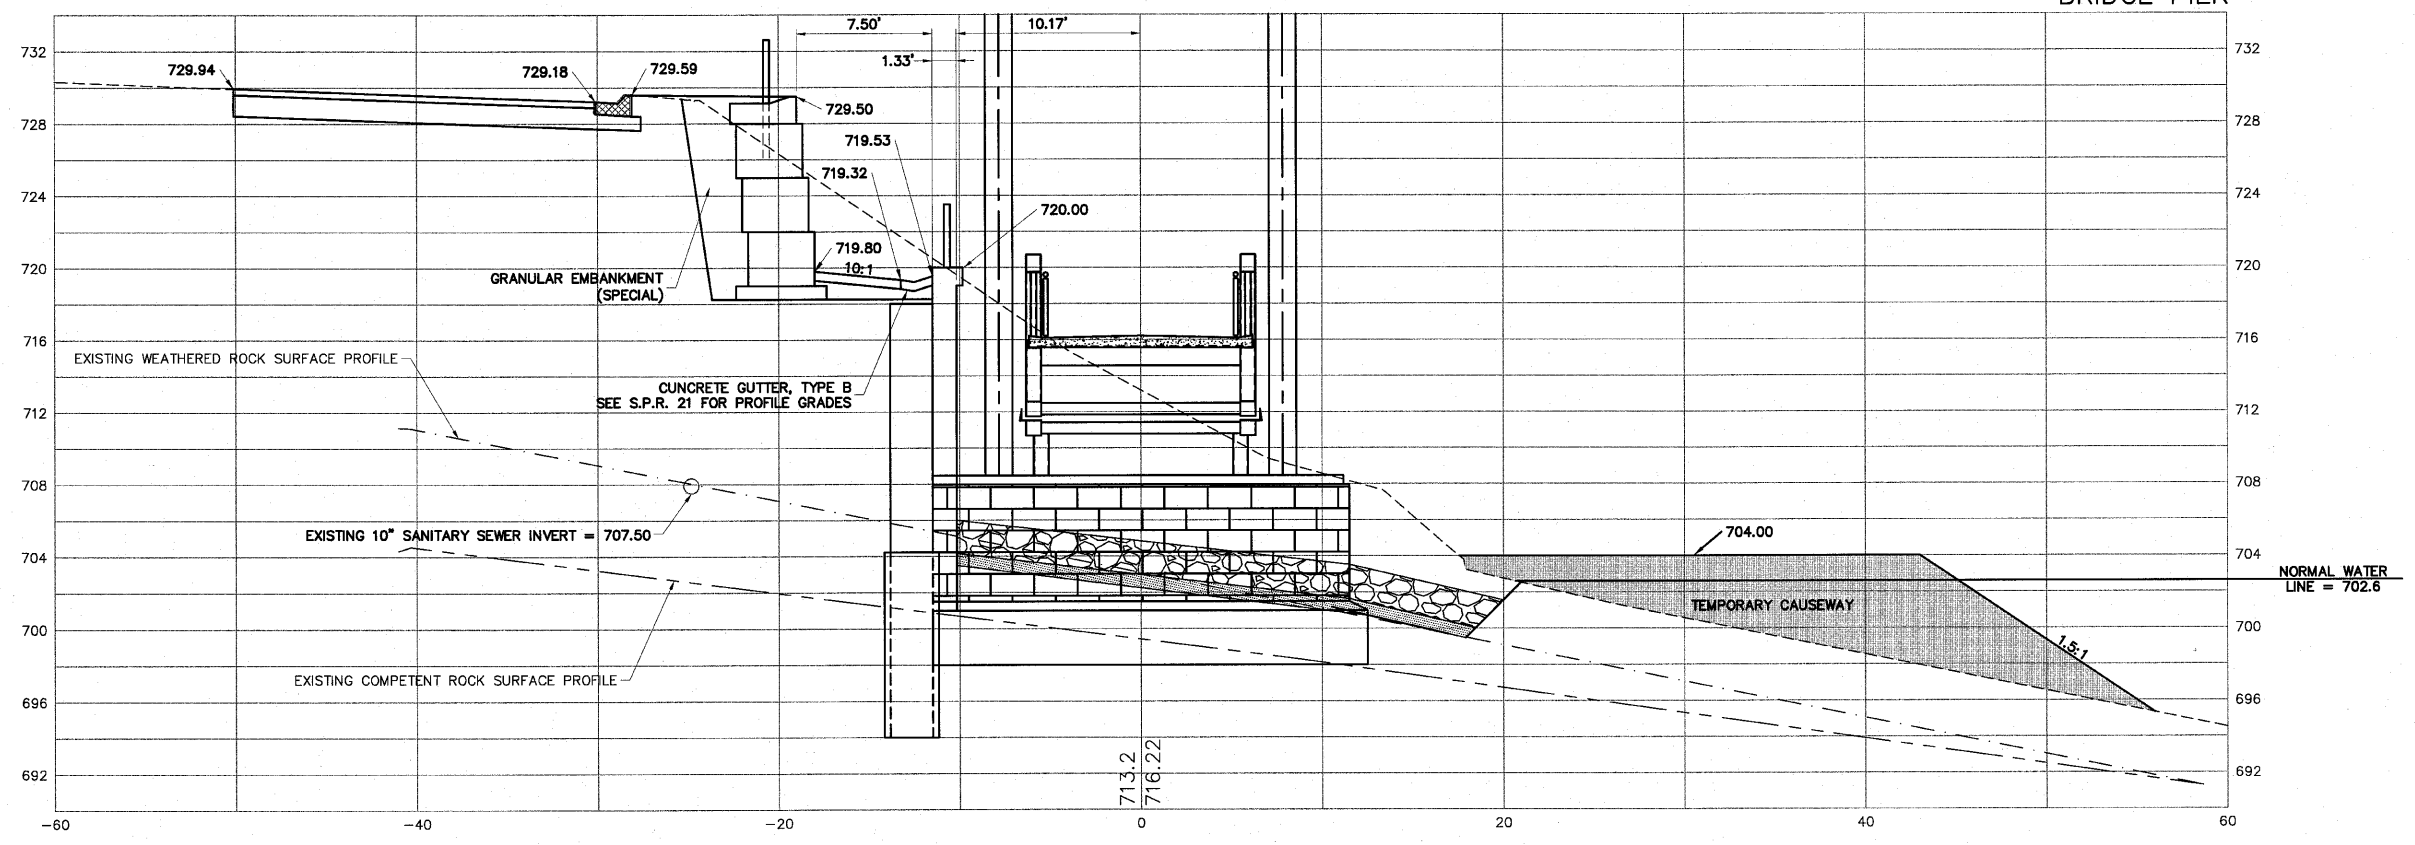

209+00

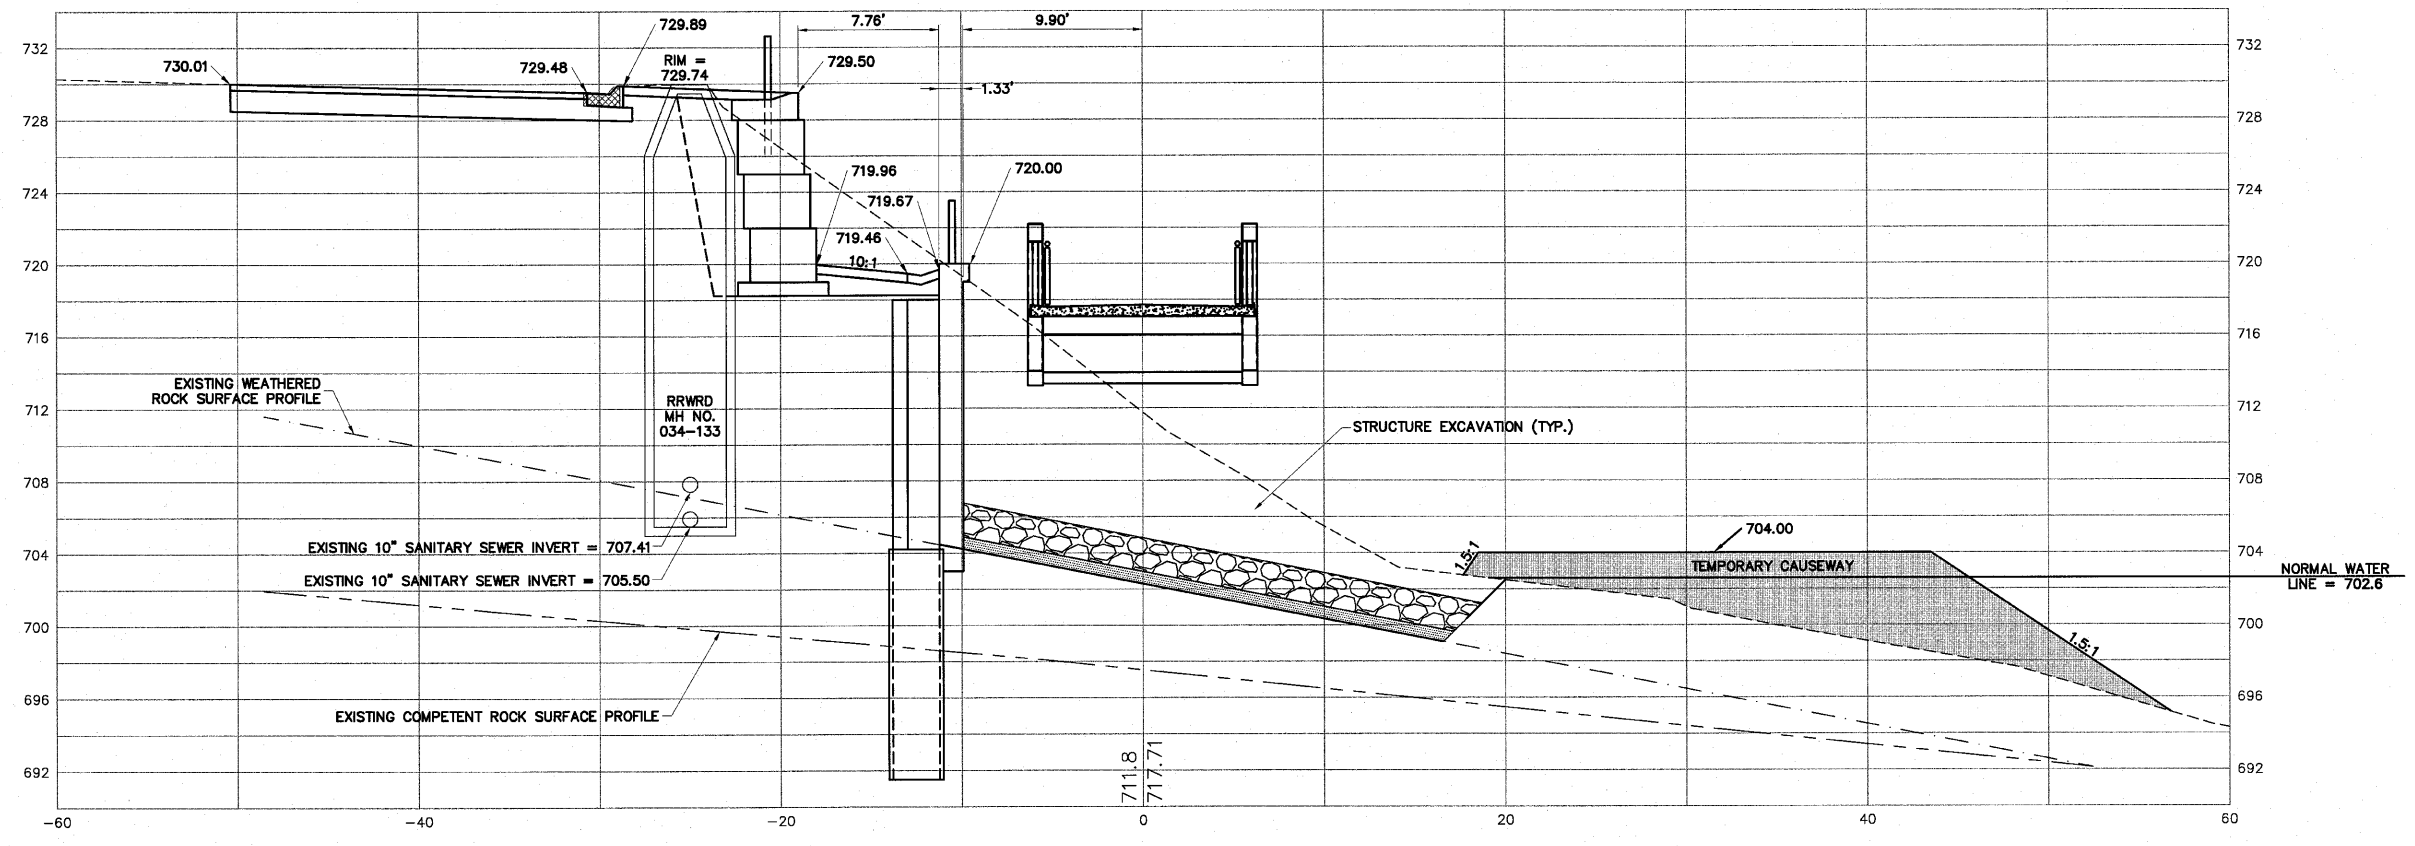

H:\08-008 RIVERWALK MUSEUM\DESIGN\DRAWINGS\08-008 XSEC FINAL.DWG, CROSS SECTIONS - 209+00 TO 209+48.26, 9/11/2010 2:39:35 PM, E.L. MONTY

SHEET REVIEW	
AGENCY	DATE

REVISIONS		
NO.	ITEM	DATE

SCALE:	Hor. 1"=5' Ver. 1"=5'
DRAWN BY:	MS
CHECKED BY:	JMH
DATE:	AUGUST 13, 2010

McClure Engineering Associates, Inc.
 7282 Argus Drive, Rockford, Illinois 61107-5837
 (815) 398-2332, FAX (815) 398-2496
 Design Firm License: Illinois 184-000816
 Copyright 2010 By McClure Engineering Associates, Inc.

CROSS SECTIONS - 209+00 TO 209+48.26
 RIVERWALK MUSEUM CAMPUS
 711 NORTH MAIN STREET, ROCKFORD, IL
 FILE: H:\08-008 RIVERWALK MUSEUM\DESIGN\DRAWINGS\08-008 XSEC FINAL.DWG
 JOB: 04-28-10-008

SHEET NO. **118** OF **148**