
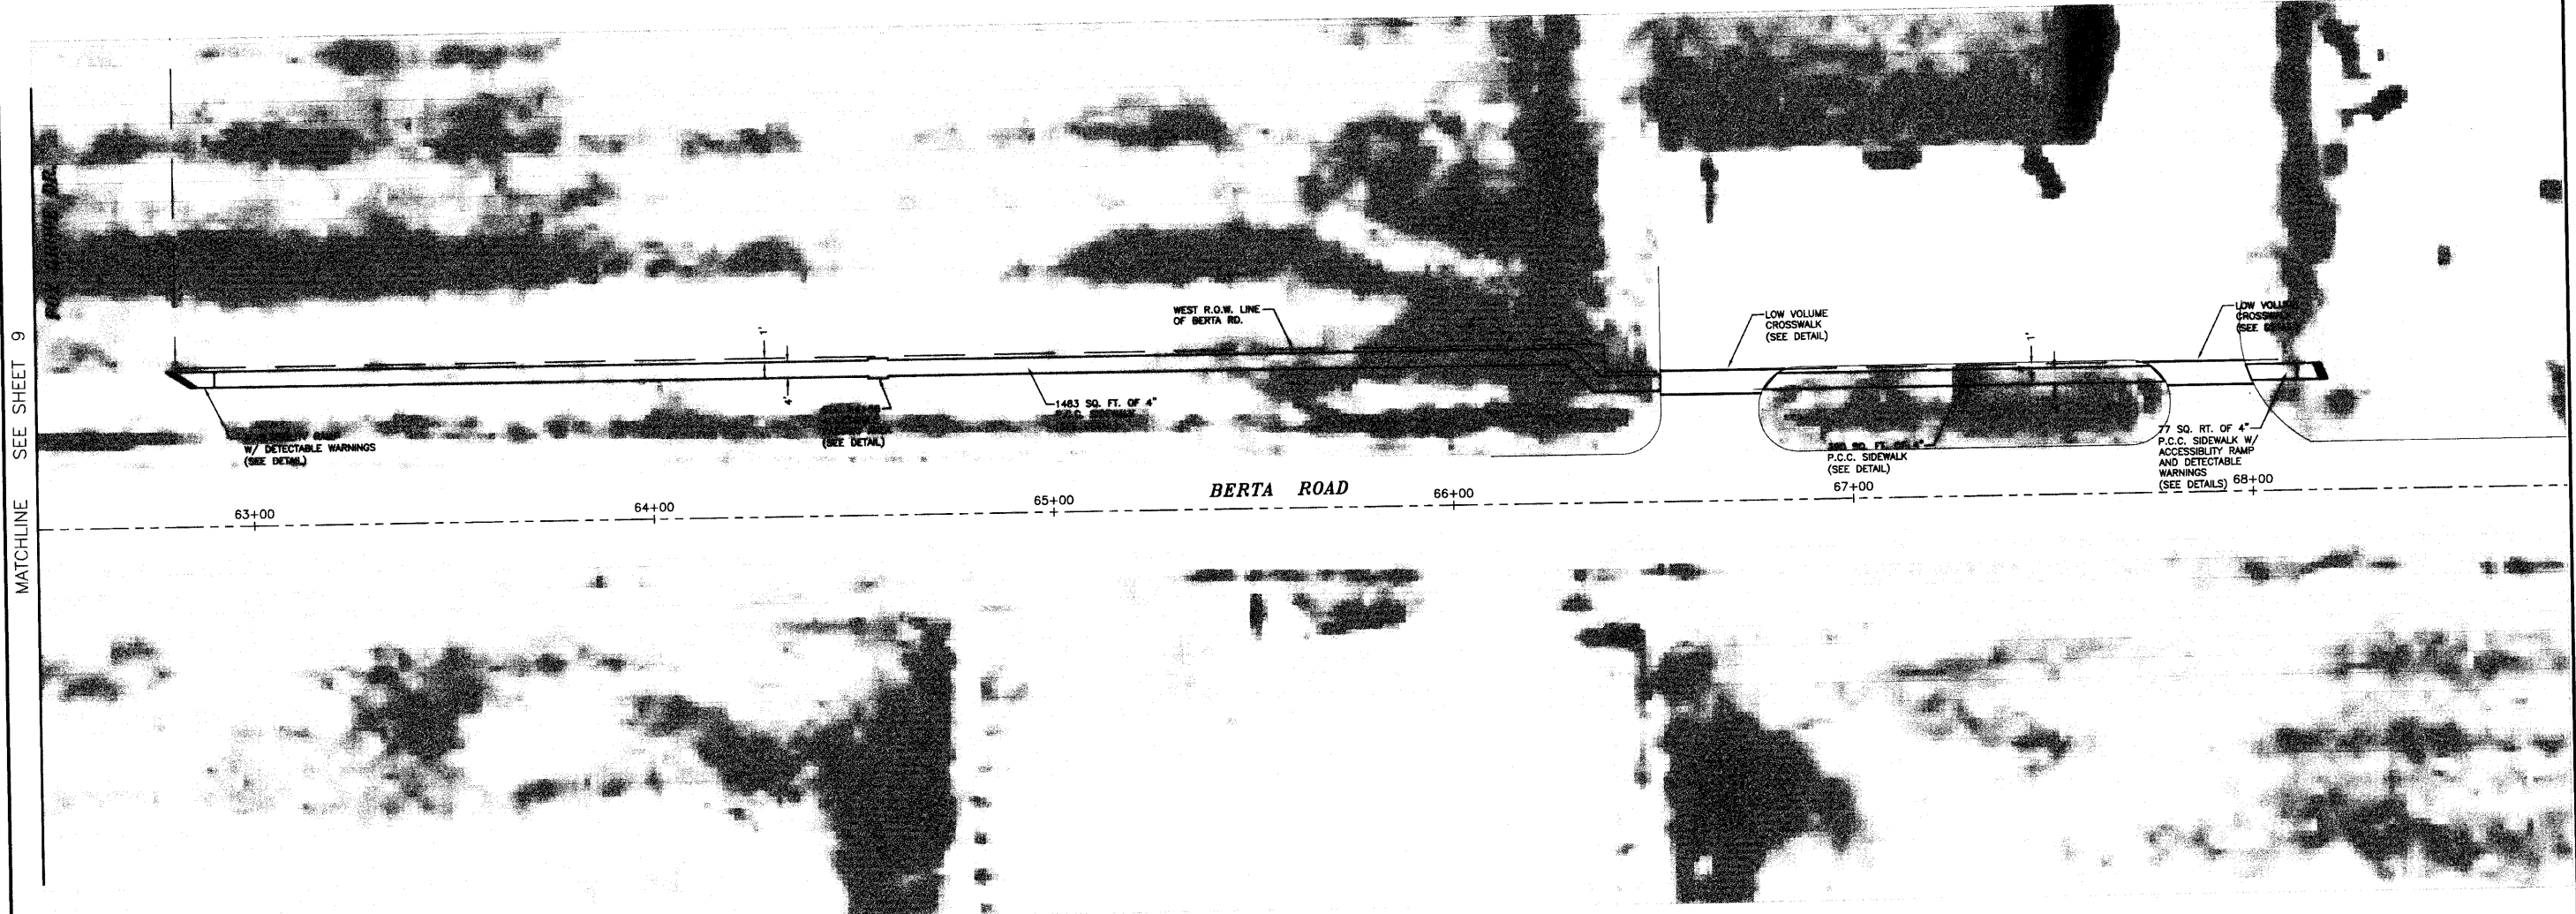


GRAPHIC SCALE

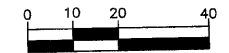

MATCHLINE SEE SHEET 9

PROJ. NO. SRTS-4009 (010)
CONTRACT NO. 87458

| | | | | | | | | |
|-----------------|---|----------------|-----------|-------------------------|--|------------|--------------------------|----------|
| DRAWN BY: RGP | 14099-001 CAD/DWG: SAFERTE-BASE XREF/DWG: | REVISIONS | | PERU MORRIS ILLINOIS | SAFE ROUTE TO SCHOOLS VILLAGE OF COAL CITY, GRUNDY COUNTY, ILLINOIS | BERTA ROAD | SCALE: 1" = 40' | SHEET 11 |
| | | DATE 8/9/10 | BY MAB | | | | FILE NO.: 13032 | OF 15 |
| CHECKED BY: MWP | DATE: 7/19/10 | | | | | | Chamlin and Assoc., Inc. | |



Chamlin and Assoc., Inc.