


STATE OF ILLINOIS  
DEPARTMENT OF TRANSPORTATION

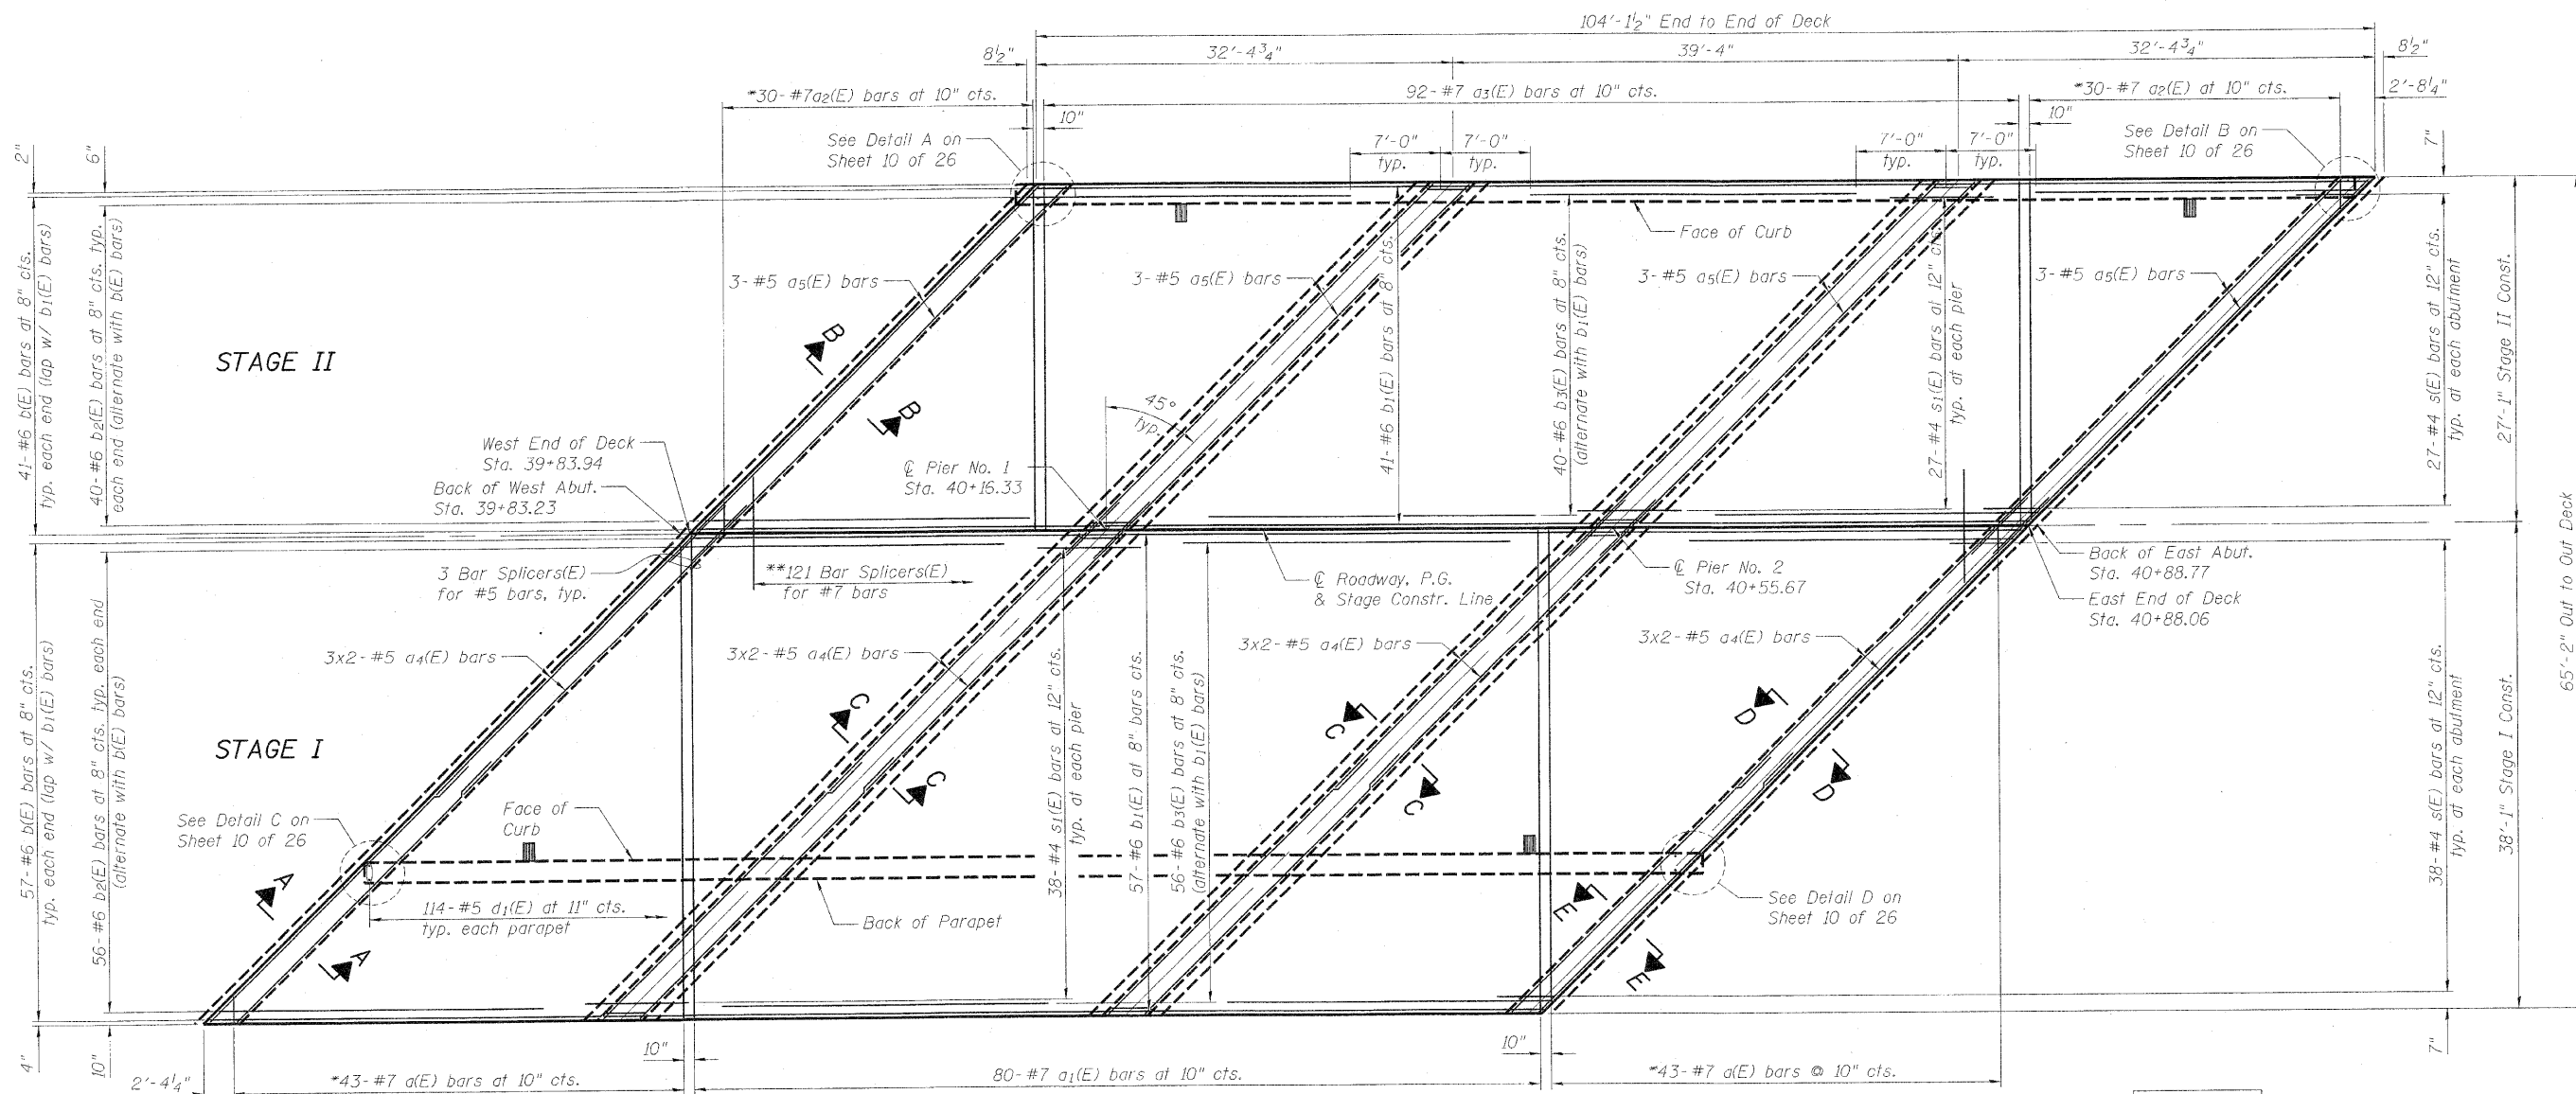

MIN. BAR LAP	
#5	3'-3"
#6	3'-1"

\*See field bar cutting diagram on Sheet 11 of 26.

\*\*Cut or bend in field to fit at ends of deck.



**BOTTOM OF SLAB PLAN**

(Sheet 1 of 2)

**SUPERSTRUCTURE  
STRUCTURE NO. 057-7800**

DESIGNED	SMM
CHECKED	MAES
DRAWN	SMM
CHECKED	MAES

SHEET NO. 7	F.A.U. RTE.	SECTION	COUNTY	TOTAL SHEETS	SHEET NO.
26 SHEETS	6354	06-002300-00-BR	MCLEAN	64	36
SN 057-7800			CONTRACT NO. 91430		
FED. ROAD DIST. NO. 5   ILLINOIS   FED. AID PROJECT					