


STATE OF ILLINOIS
DEPARTMENT OF TRANSPORTATION

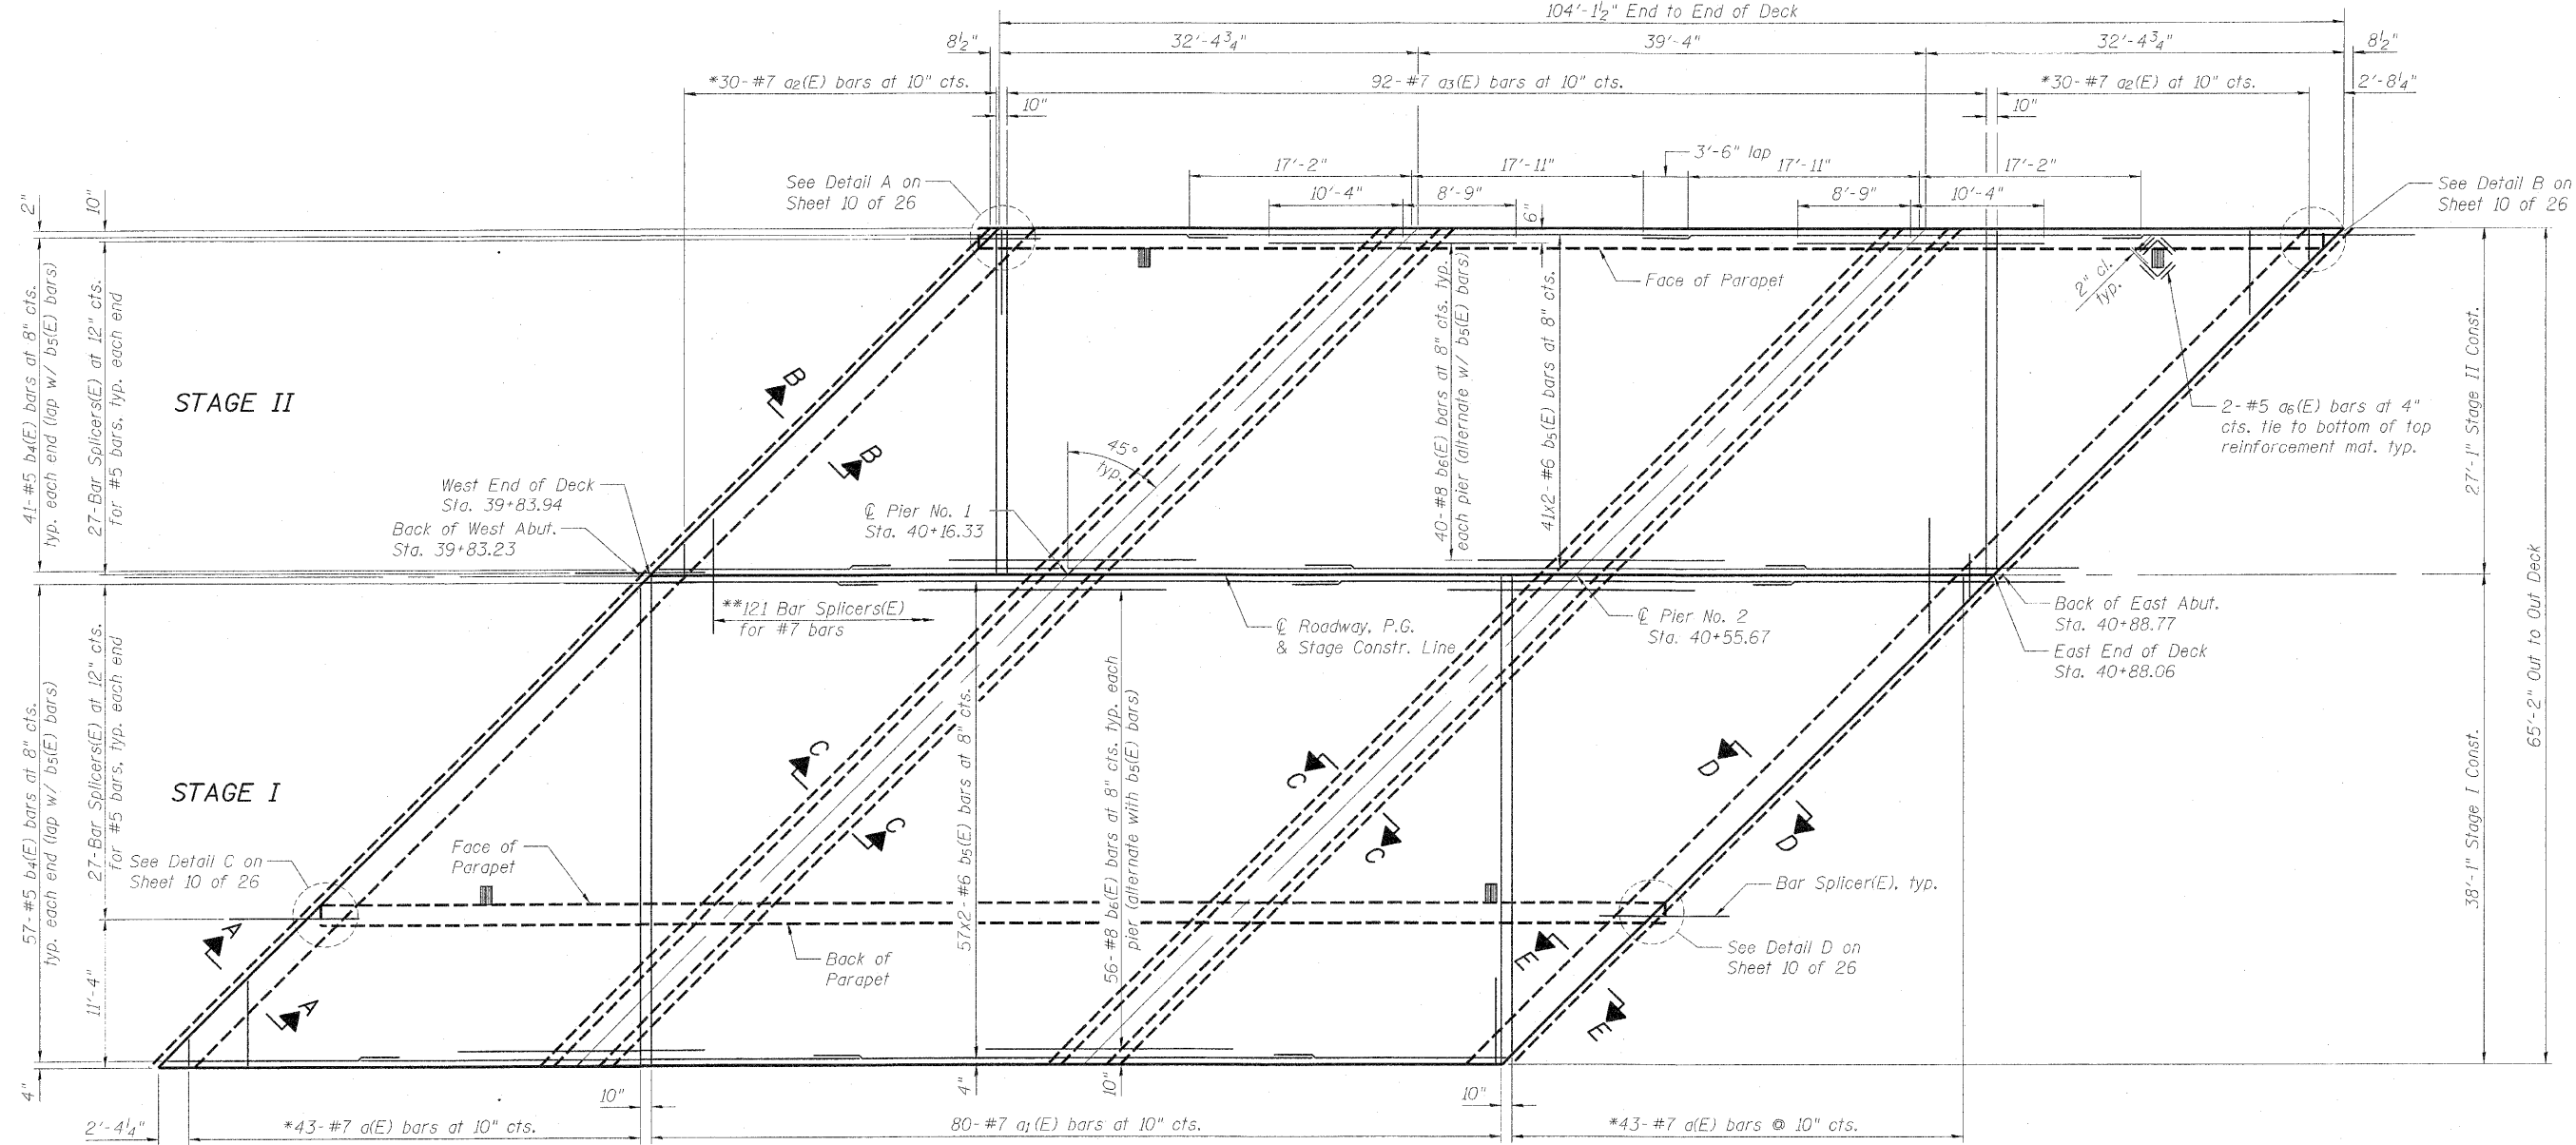

MIN. BAR LAP	
#5	2'-11"
#6	3'-6"

*See field bar cutting diagram on Sheet 11 of 26.
**Cut or bend in field to fit at ends of deck.

TOP OF SLAB PLAN



(Sheet 2 of 2)

**SUPERSTRUCTURE
STRUCTURE NO. 057-7800**

DESIGNED	SMM
CHECKED	MAES
DRAWN	SMM
CHECKED	MAES

SHEET NO. 8 26 SHEETS	F.A.U. RTE.	SECTION	COUNTY	TOTAL SHEETS	SHEET NO.
	6354	06-002300-00-BR	MCLEAN	64	37
SN 057-7800			CONTRACT NO. 91430		
FED. ROAD DIST. NO. 5 ILLINOIS FED. AID PROJECT					