


Notes:
See sheet 13 of 26 for Sections B-B, C-C & D-D and Views E-E & F-F. $a_1(E)$, $a_8(E)$ and $a_{11}(E)$ bar spacings measured parallel to Rdwy.

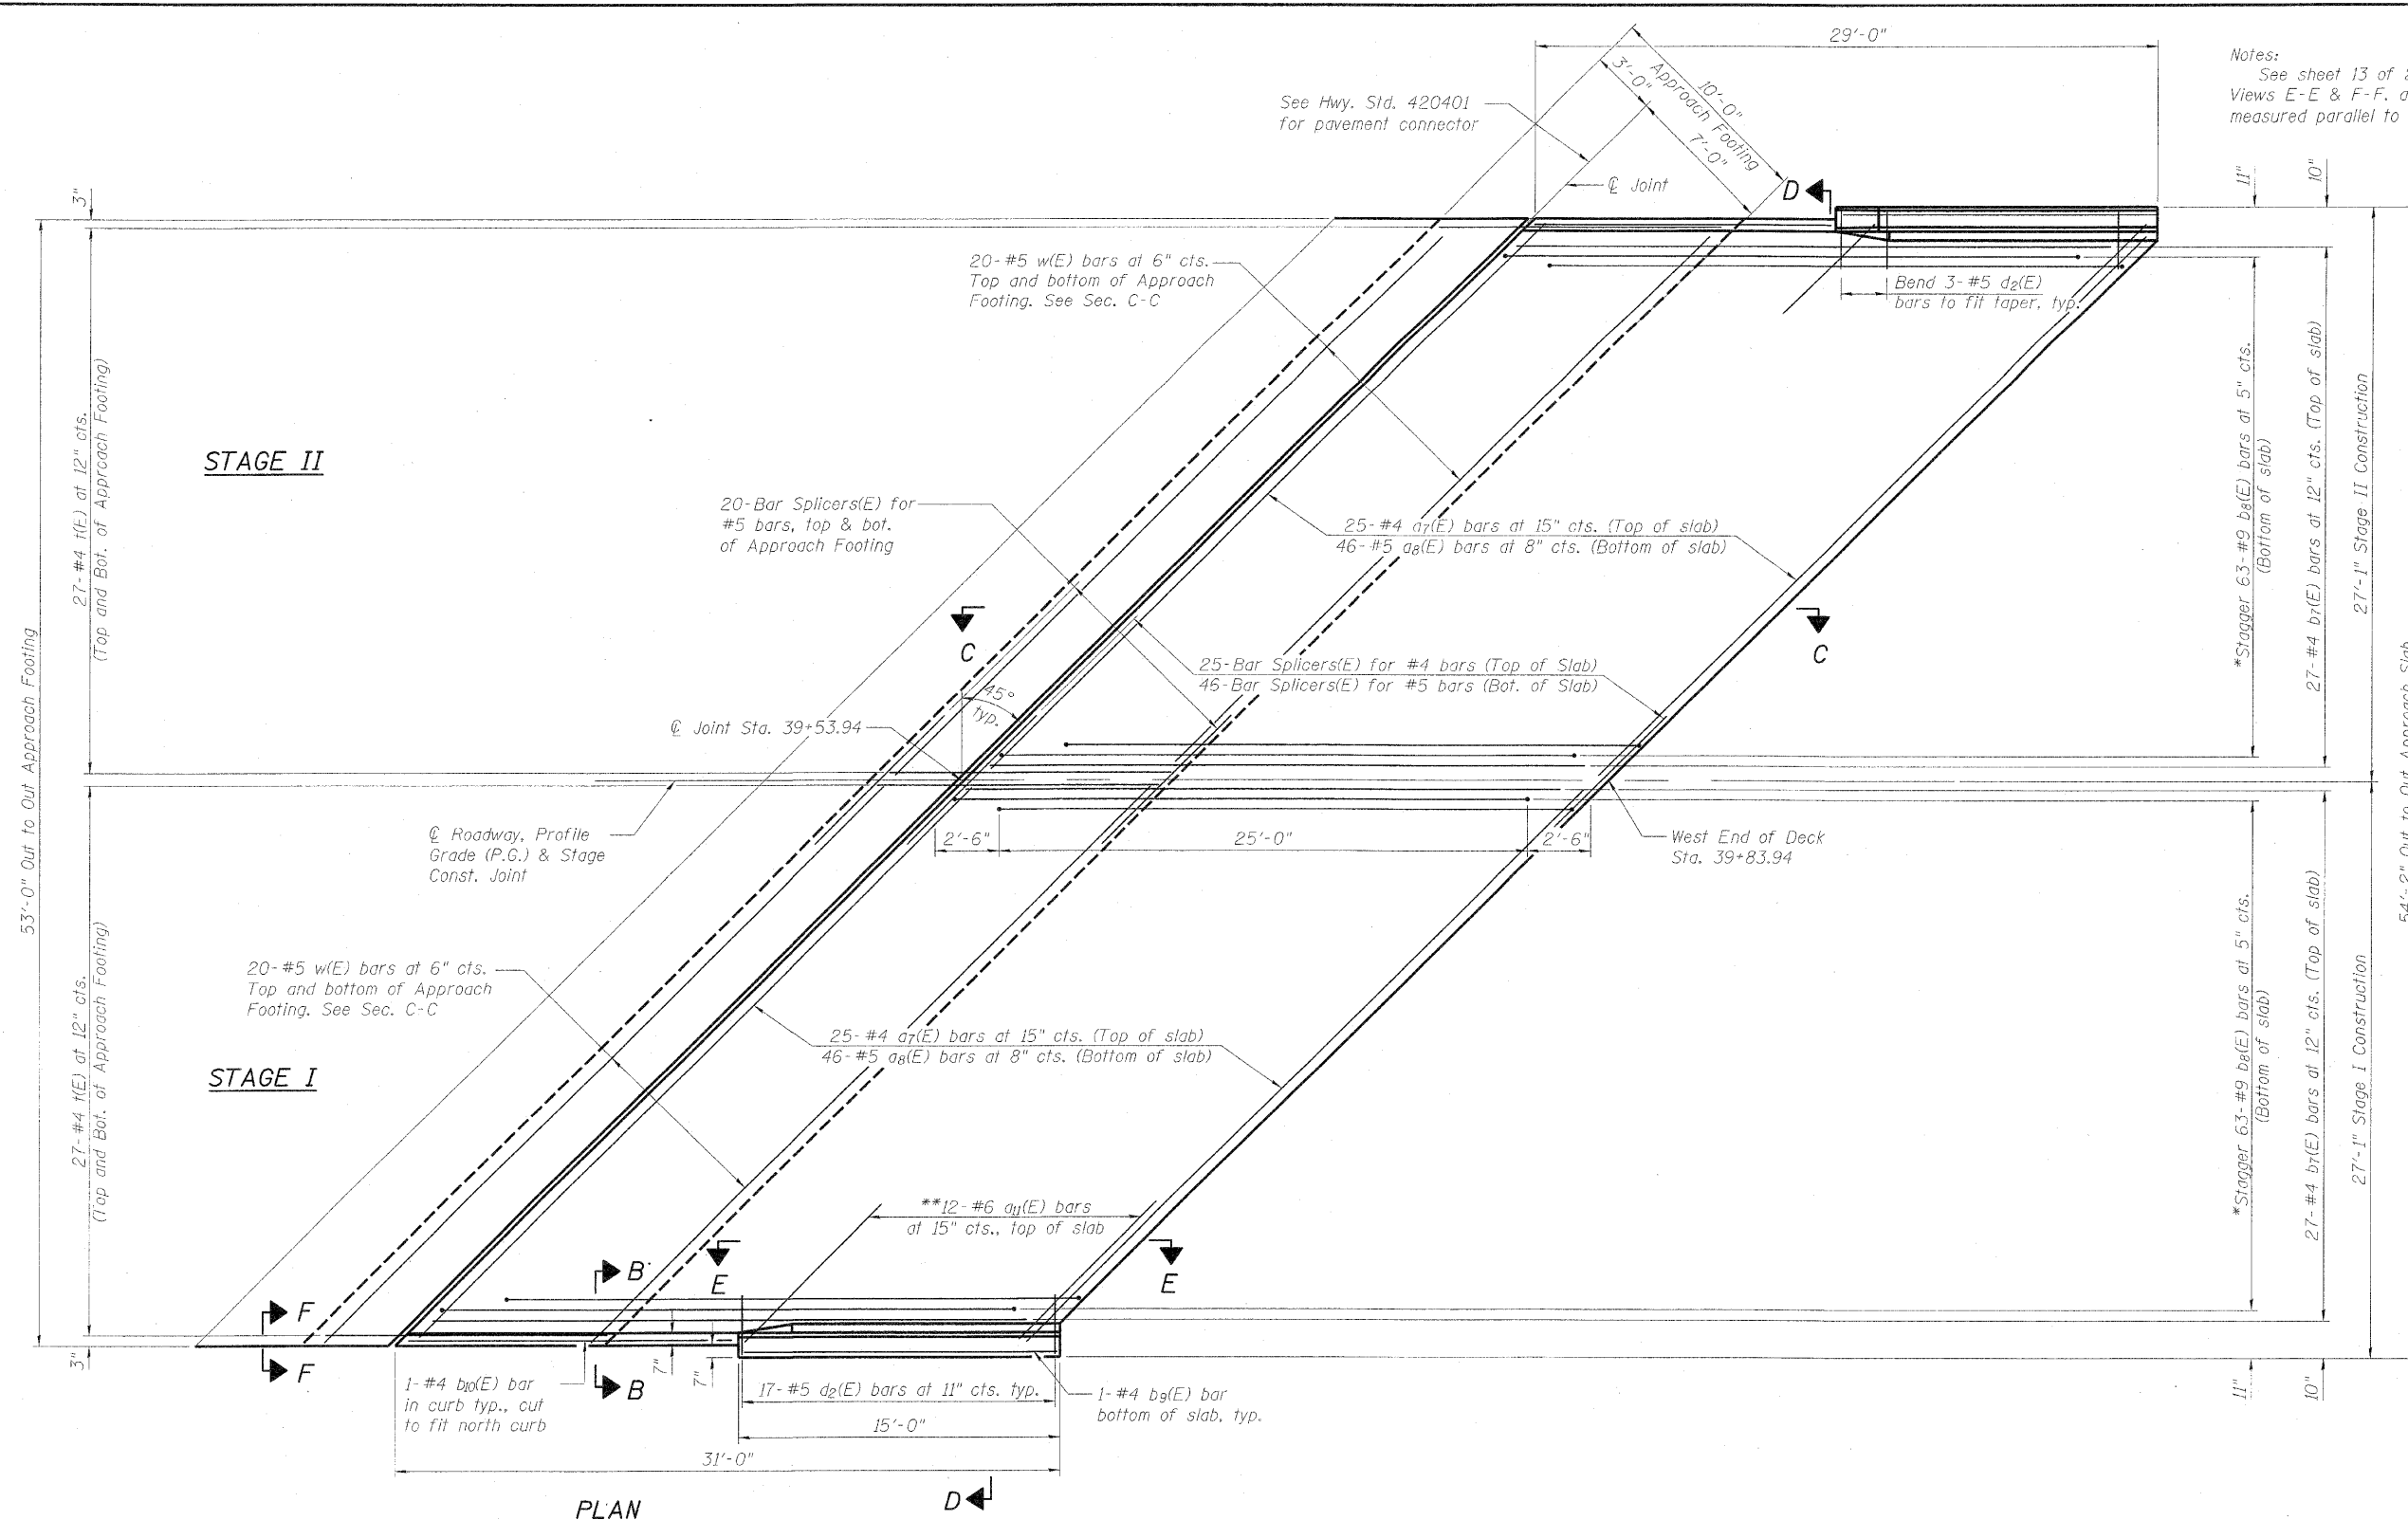

* Tilt #9 $b_8(E)$ bars as required to maintain clearance.
** Center $a_{11}(E)$ bars between $a_1(E)$ bars. Typical at each parapet.

DESIGNED	SMM
CHECKED	MAES
DRAWN	SMM
CHECKED	MAES

(Sheet 1 of 2)
WEST APPROACH SLAB DETAILS
STRUCTURE NO. 057-7800

SHEET NO.12 26 SHEETS	F.A.U. RTE.	SECTION	COUNTY	TOTAL SHEETS	SHEET NO.
	6354	06-002300-00-BR	MCLEAN	64	41
SN 057-7800			CONTRACT NO. 91430		
FED. ROAD DIST. NO. 5 ILLINOIS FED. AID PROJECT					