


FINAL SURVEY	BY	DATE
NOTE BOOK		
AREAS CHECKED		
NO.		

ORIGINAL SURVEY	BY	DATE
FLUDED		
NOTE BOOK		
AREAS CHECKED		
NO.		

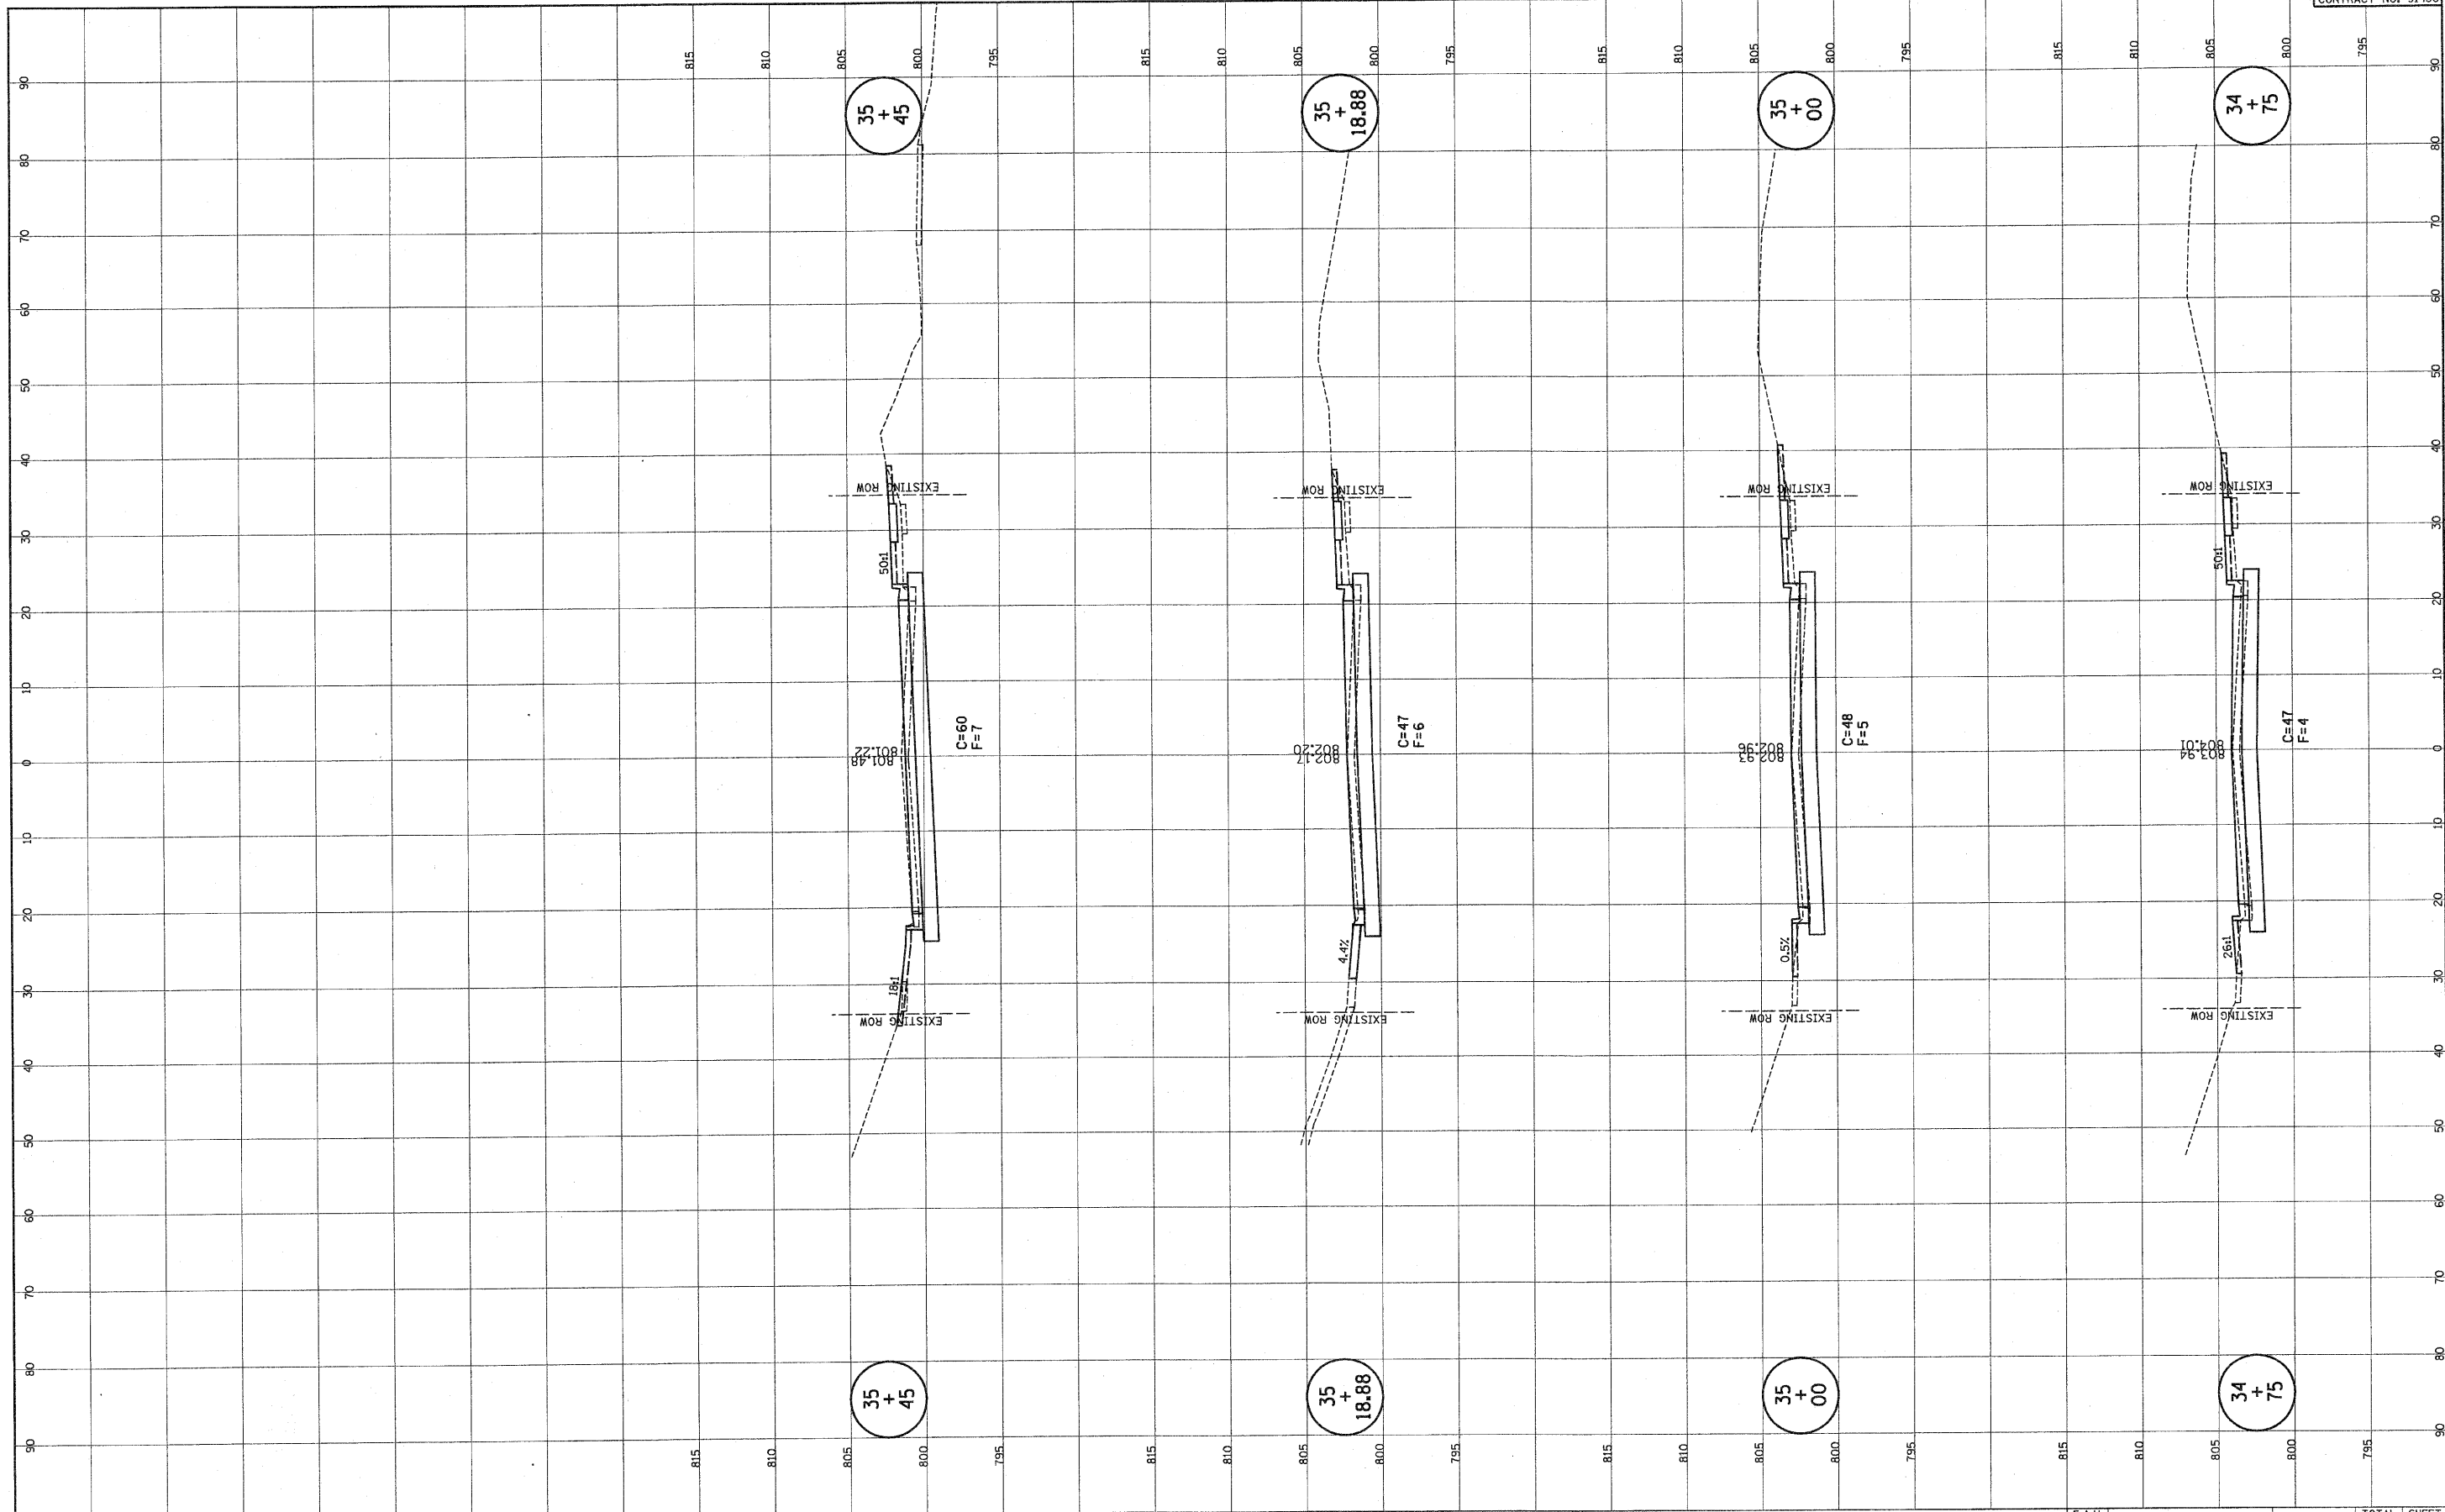

FILE NAME =
 p:\n0240062\plansheets\18xs.dgn
 PLOT DATE =
 6/5/2010 11:41:21 AM

DESIGNED - JAJ	REVISED -
DRAWN - JAJ	REVISED -
CHECKED - RLH	REVISED -
DATE - 06/2010	REVISED -

STATE OF ILLINOIS
 DEPARTMENT OF TRANSPORTATION

SCALE : 1"=10' H
 SHEET NO. 57 OF 64 SHEETS
 STA. 34+75.00 TO STA. 35+45.00

CROSS SECTIONS

F.A.U. RTE.	SECTION	COUNTY	TOTAL SHEETS	SHEET NO.
6354	06-00230-00-BR	MCLEAN	64	57
VERNON AVENUE, TOWN OF NORMAL			CONTRACT NO. 91430	
FED. ROAD DIST. NO. 5 ILLINOIS FED. AID PROJECT				