


FINAL SURVEY	DATE
SURVEYED	BY
NOTE BOOK	NO.
AREAS CHECKED	

ORIGINAL SURVEY	DATE
SURVEYED	BY
NOTE BOOK	NO.
AREAS CHECKED	

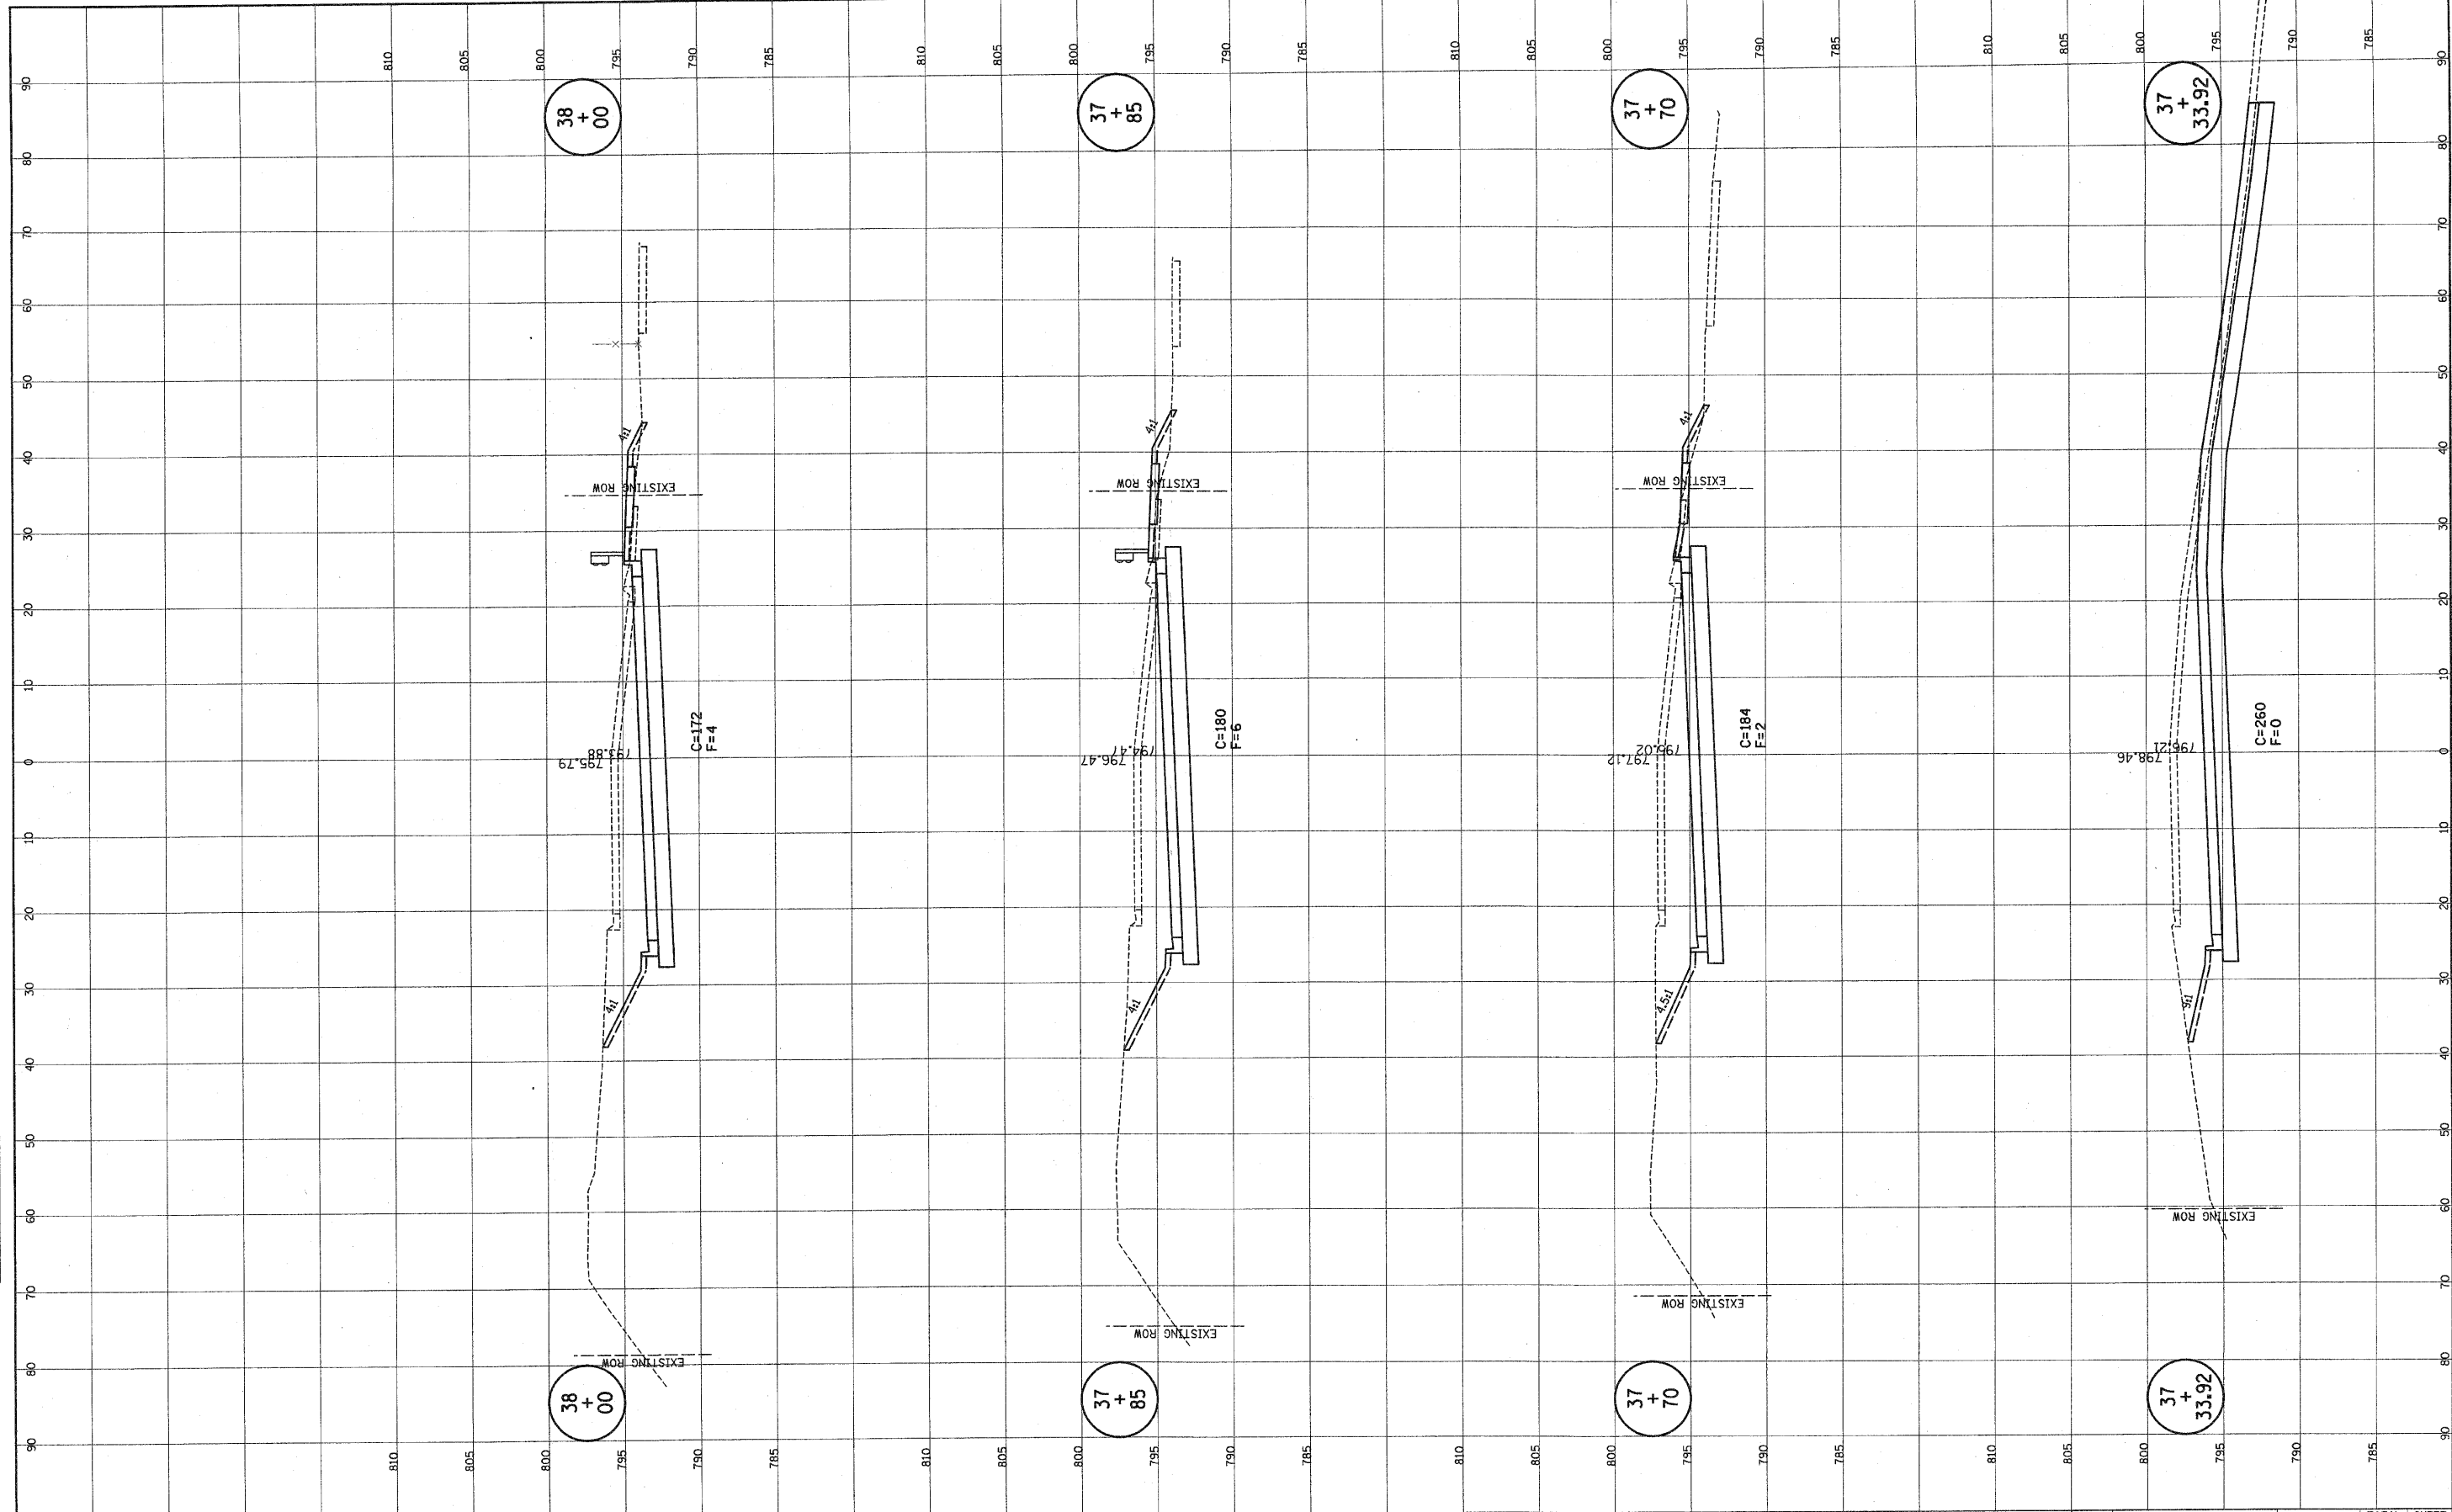

FILE NAME = p:\n0240062\plans\sheets\18xs.dgn
 PLOT DATE = 6/5/2010 11:41:22 AM

DESIGNED - JAJ	REVISED -
DRAWN - JAJ	REVISED -
CHECKED - RLH	REVISED -
DATE - 06/2010	REVISED -

STATE OF ILLINOIS
 DEPARTMENT OF TRANSPORTATION

CROSS SECTIONS

SCALE: 1"=10' H, 1"=50' V
 SHEET NO. 60 OF 64 SHEETS
 STA. 37+33.92 TO STA. 38+00.00

F.A.U. RTE.	SECTION	COUNTY	TOTAL SHEETS	SHEET NO.
6354	06-00230-00-BR	MCLEAN	64	60
VERNON AVENUE, TOWN OF NORMAL			CONTRACT NO. 91430	
FED. ROAD DIST. NO. 5 ILLINOIS FED. AID PROJECT				