


FINAL SURVEY NO.	SURVEYED	BY	DATE
NOTE BOOK NO.	PLOTTED		
	TEMPLATE		
	AREAS CHECKED		
	AREAS CHECKED		

ORIGINAL SURVEY NO.	SURVEYED	BY	DATE
NOTE BOOK NO.	PLOTTED		
	TEMPLATE		
	AREAS CHECKED		
	AREAS CHECKED		

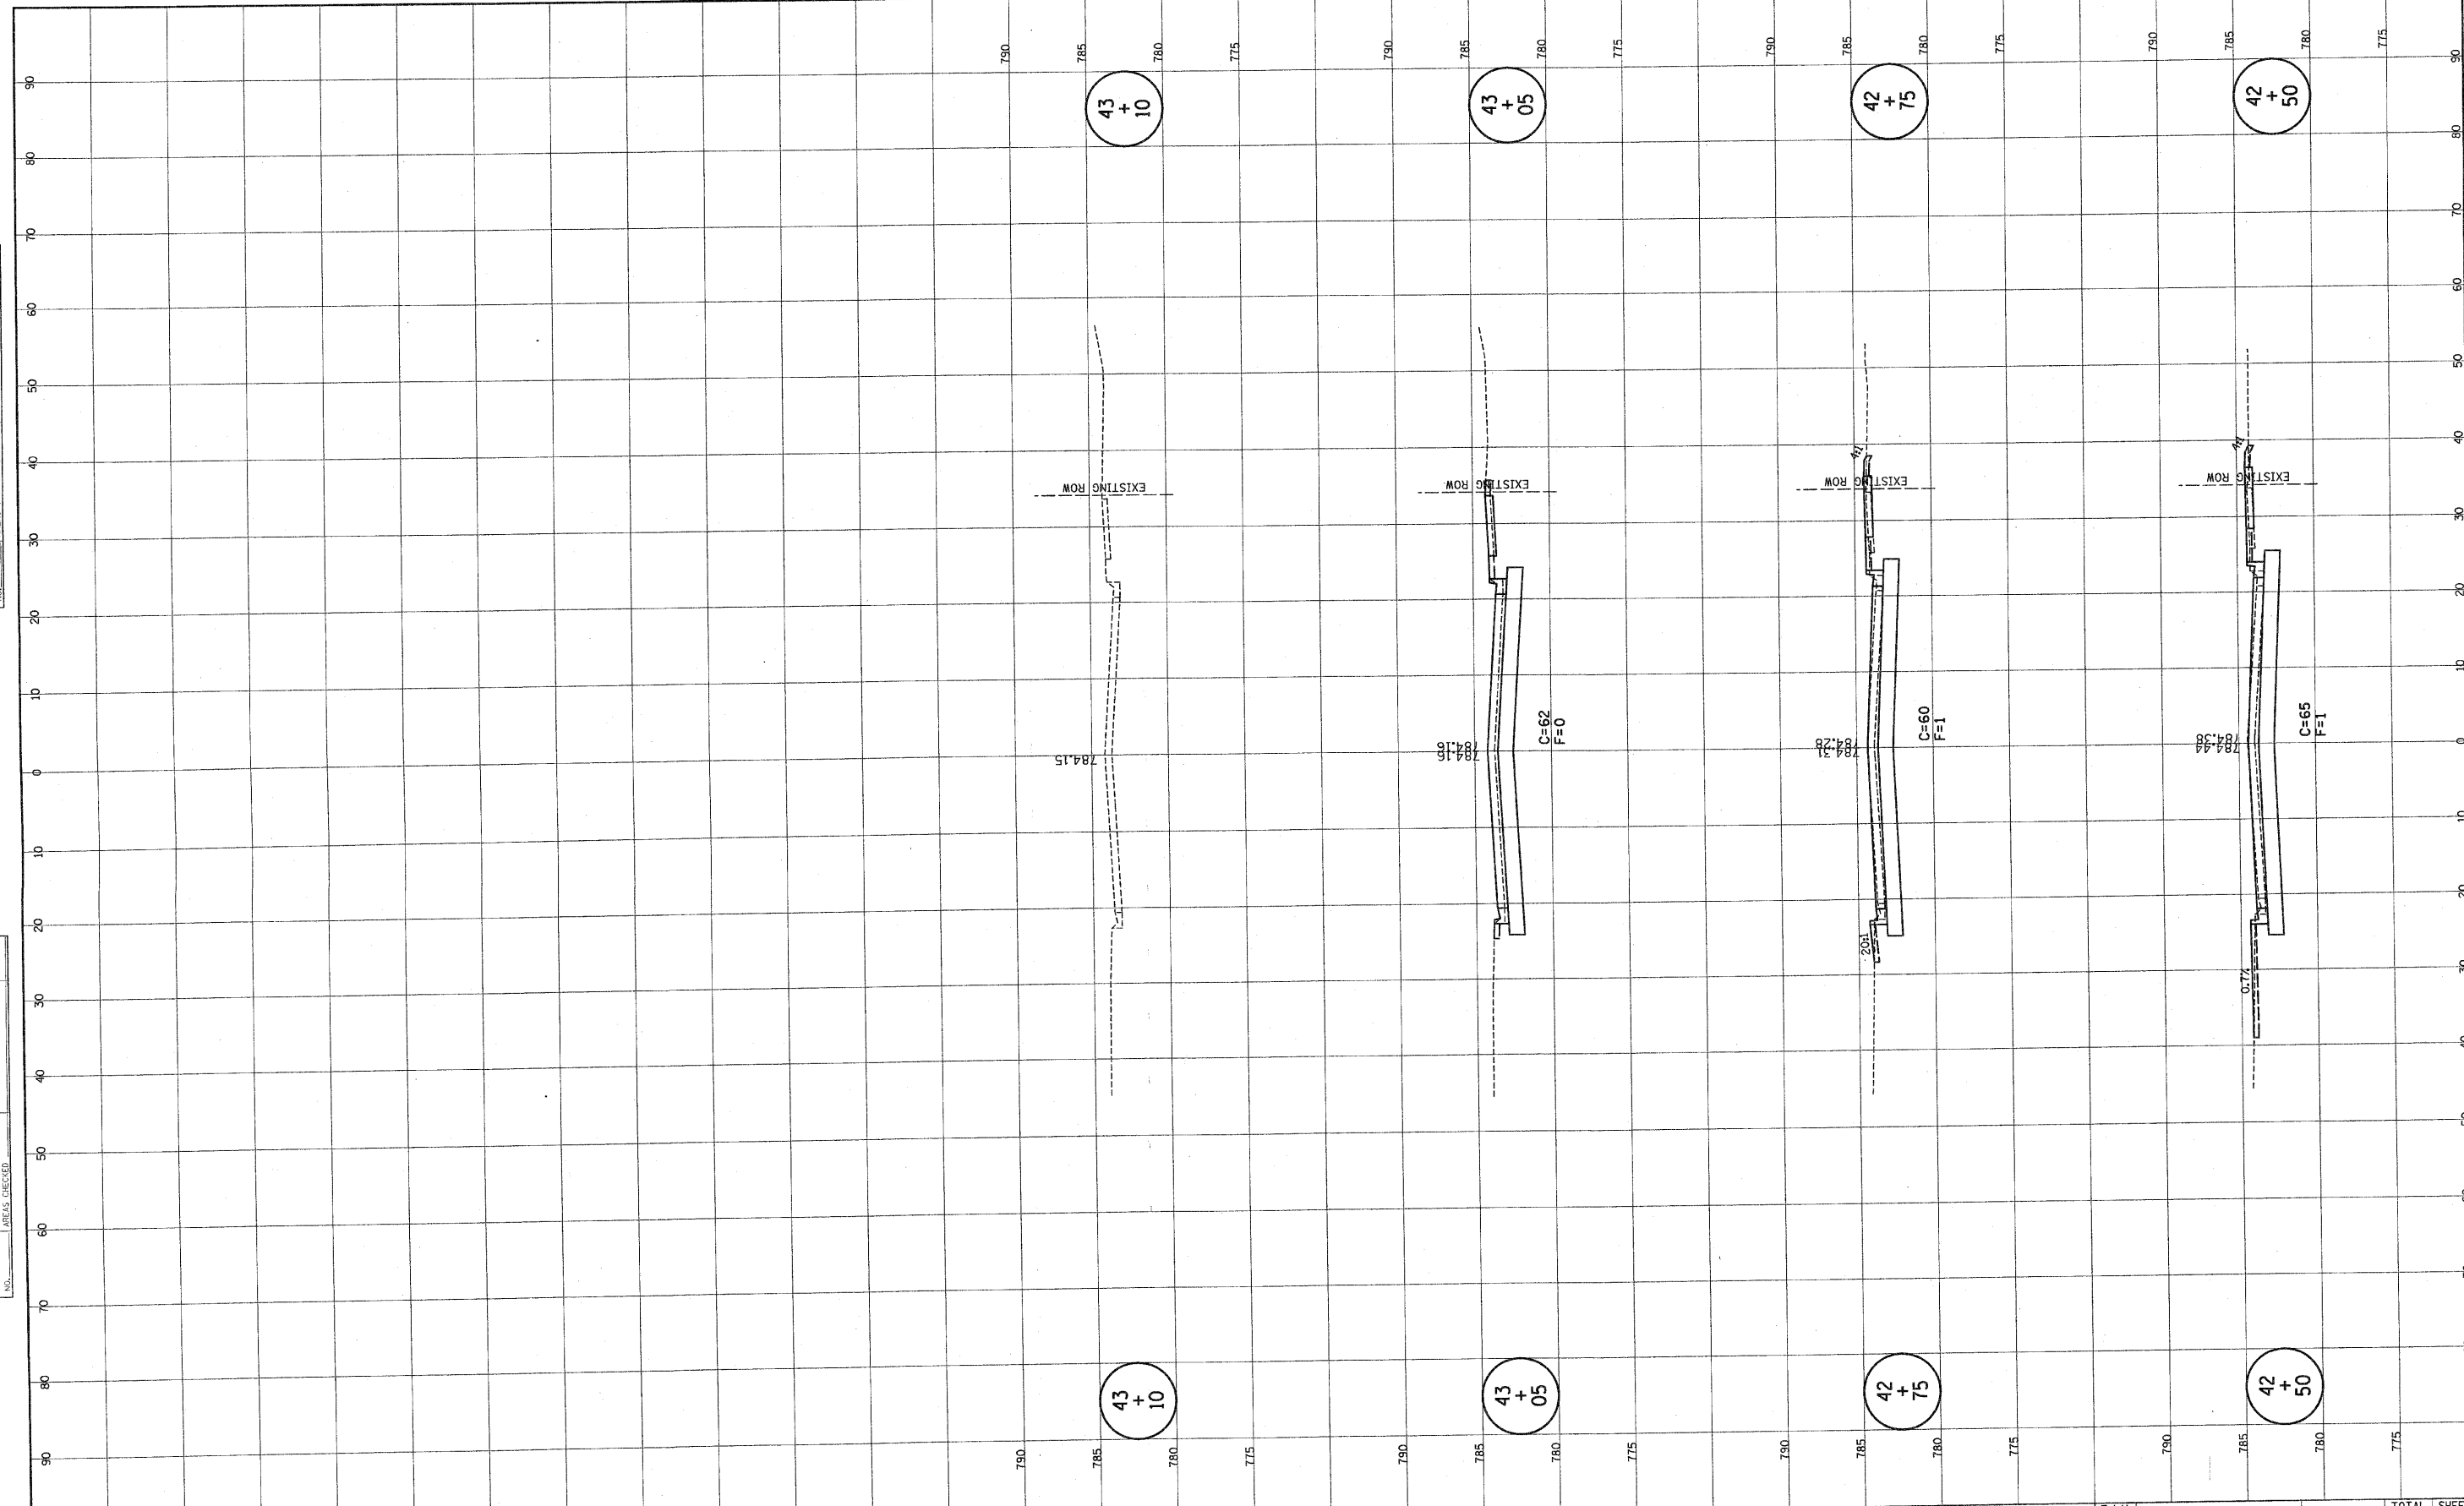

FILE NAME = p:\n0240082\plans\sheet\18xs.dgn
 PLOT DATE = 6/5/2010 11:41:22 AM

DESIGNED - JAJ	REVISED -
DRAWN - JAJ	REVISED -
CHECKED - RLH	REVISED -
DATE - 06/2010	REVISED -

STATE OF ILLINOIS
 DEPARTMENT OF TRANSPORTATION

CROSS SECTIONS
 SCALE : 1/4" = 10' H
 SHEET NO. 64 OF 64 SHEETS STA. 42+50.00 TO STA. 43+10.00

F.A.U.L. RTE.	SECTION	COUNTY	TOTAL SHEETS	SHEET NO.
6354	06-00230-00-BR	MCLEAN	64	64
VERNON AVENUE, TOWN OF NORMAL, ILLINOIS				
FED. ROAD DIST. NO. 5 ILLINOIS FED. AID PROJECT CONTRACT NO. 91430				