



**INTERSECTION DETAIL  
FOR  
WASHINGTON STREET & US 24**

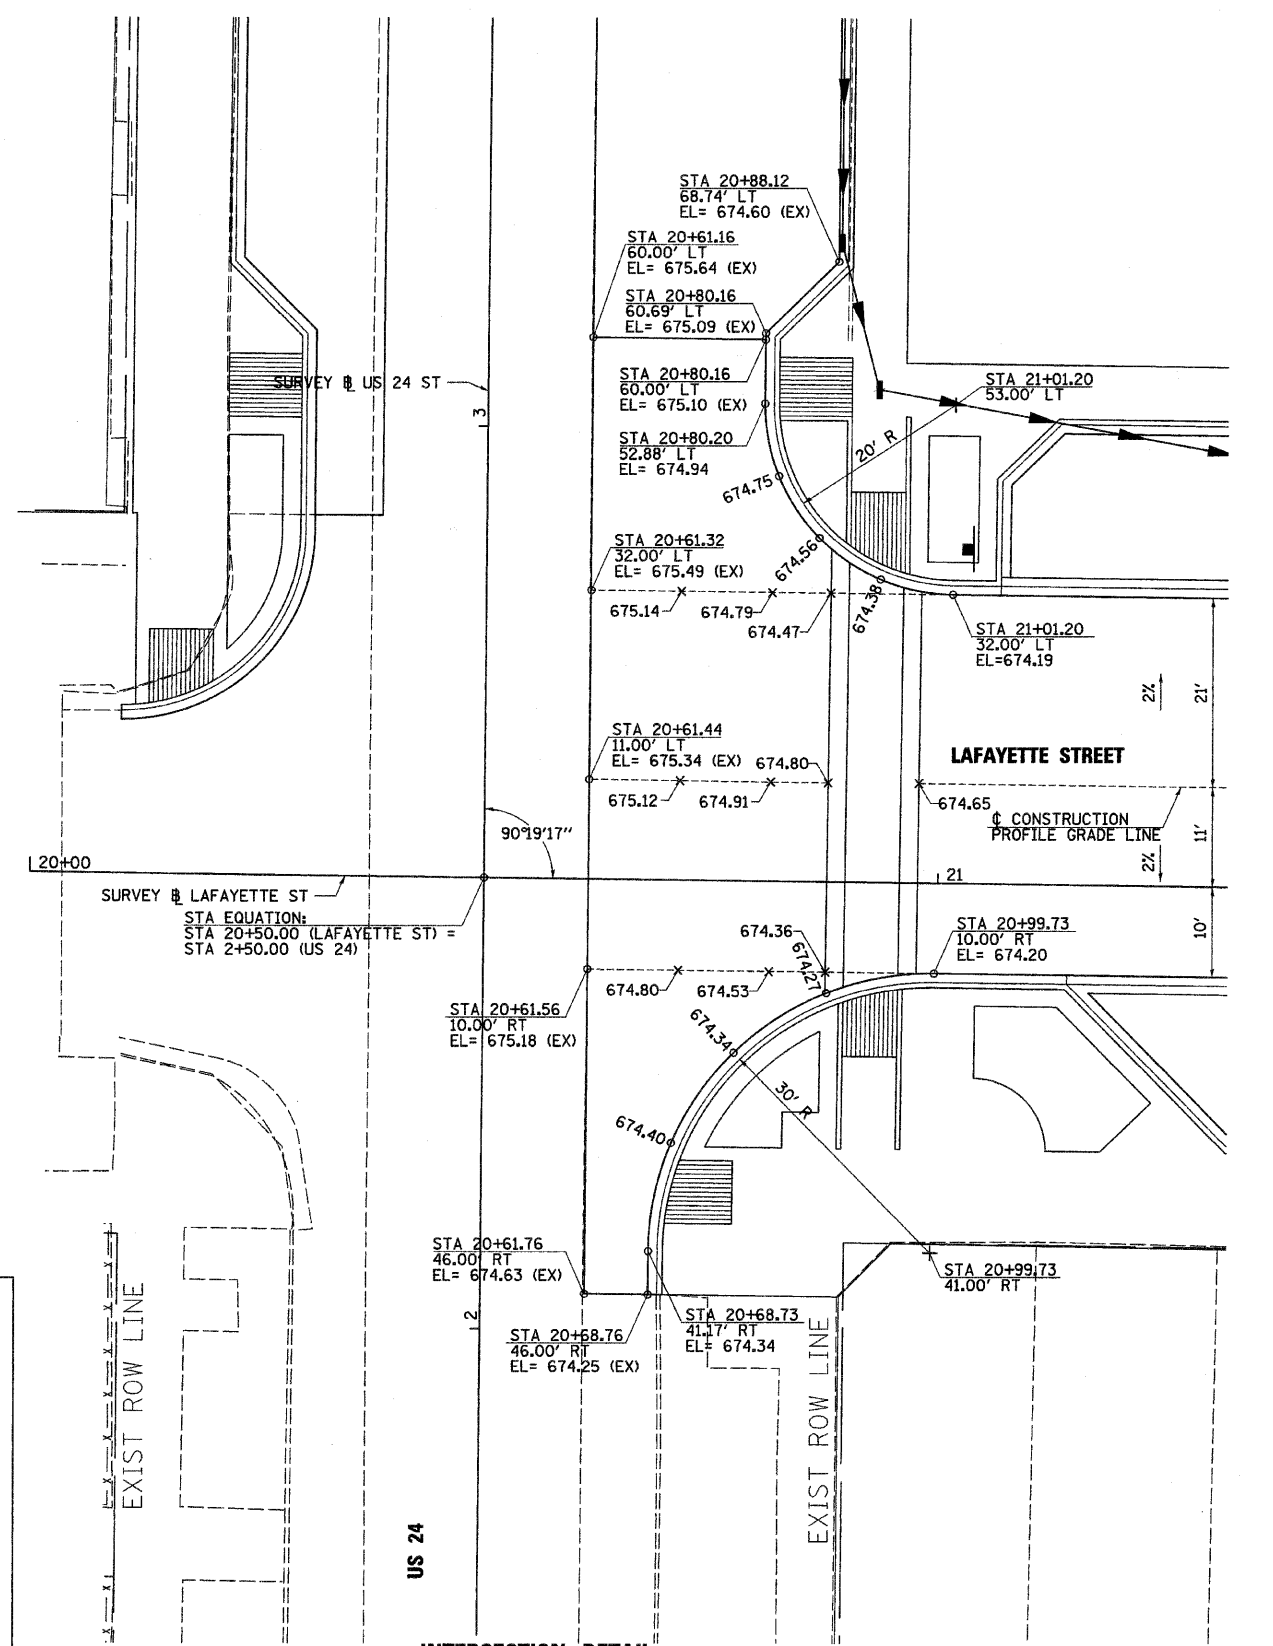

**INTERSECTION DETAIL  
FOR  
LAFAYETTE STREET & US 24**

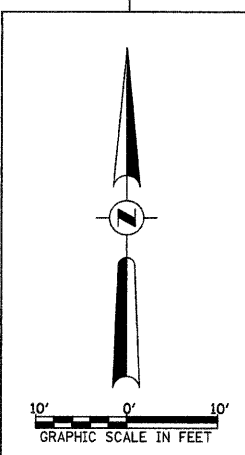

FILE NAME =  
v:\transportation\2240\22401001.dgn

USER NAME = jolson	DESIGNED - JRB	REVISED -
PLOT SCALE = 18,000' / IN.	DRAWN - RLR	REVISED -
PLOT DATE = 2/17/2010	CHECKED - JRB	REVISED -
	DATE - 2/12/2010	REVISED -

**STATE OF ILLINOIS  
DEPARTMENT OF TRANSPORTATION**

**CITY OF RUSHVILLE DOWNTOWN SQUARE BRICK STREET RECONSTRUCTION  
LAFAYETTE STREET AND WASHINGTON STREET INTERSECTION DETAILS**

SCALE: 1" = 10' SHEET NO. OF SHEETS STA. TO STA.

F.A. RTE. N/A	SECTION 05-00017-00-FP	COUNTY SCHUYLER	TOTAL SHEETS 49	SHEET NO. 32
CONTRACT NO. 93541				
FED. ROAD DIST. NO. [ILLINOIS] FED. AID PROJECT				