




L 1-1 STREET LIGHTS
NOT TO SCALE

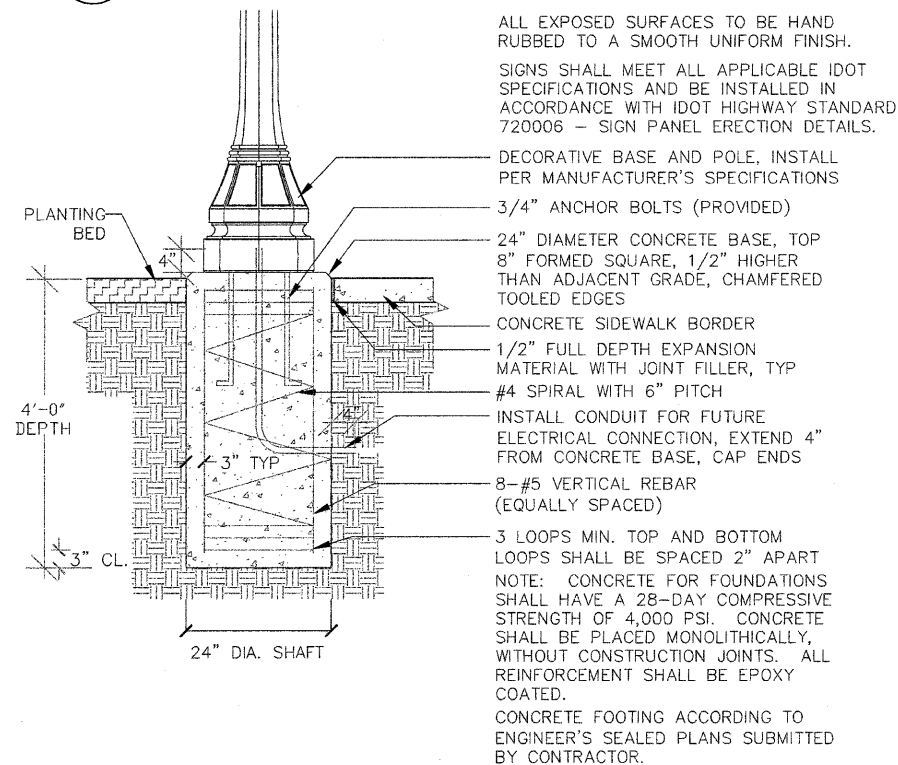


L 1-4 DECORATIVE BASE AND POLE
FOR STREET SIGNS NOT TO SCALE

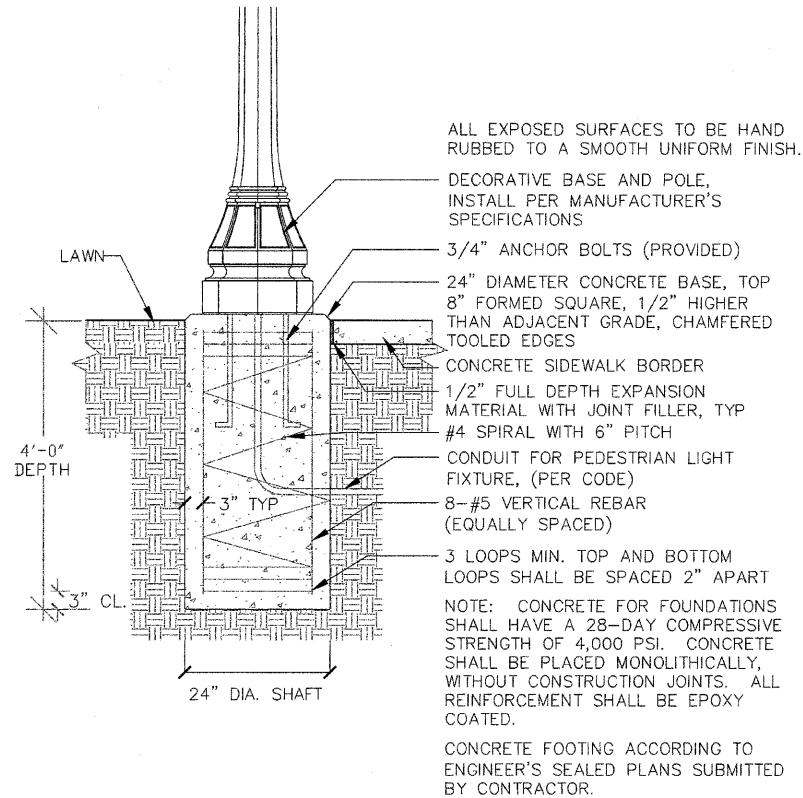


L 1-2 PEDESTRIAN LIGHTS
NOT TO SCALE

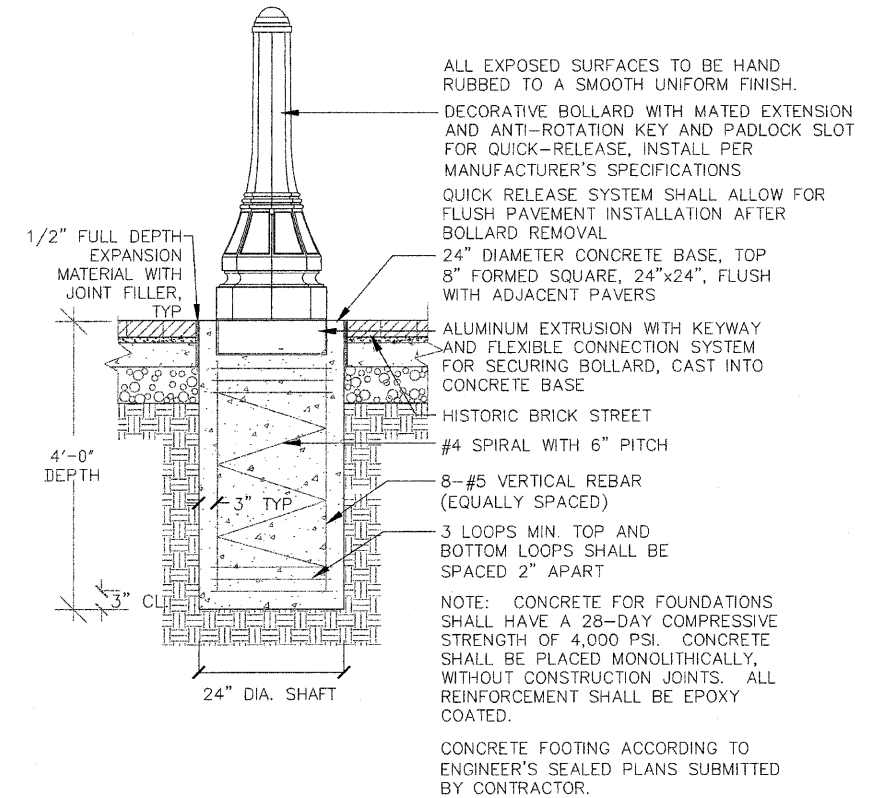

L 1-3 BOLLARDS, QUICK RELEASE
NOT TO SCALE

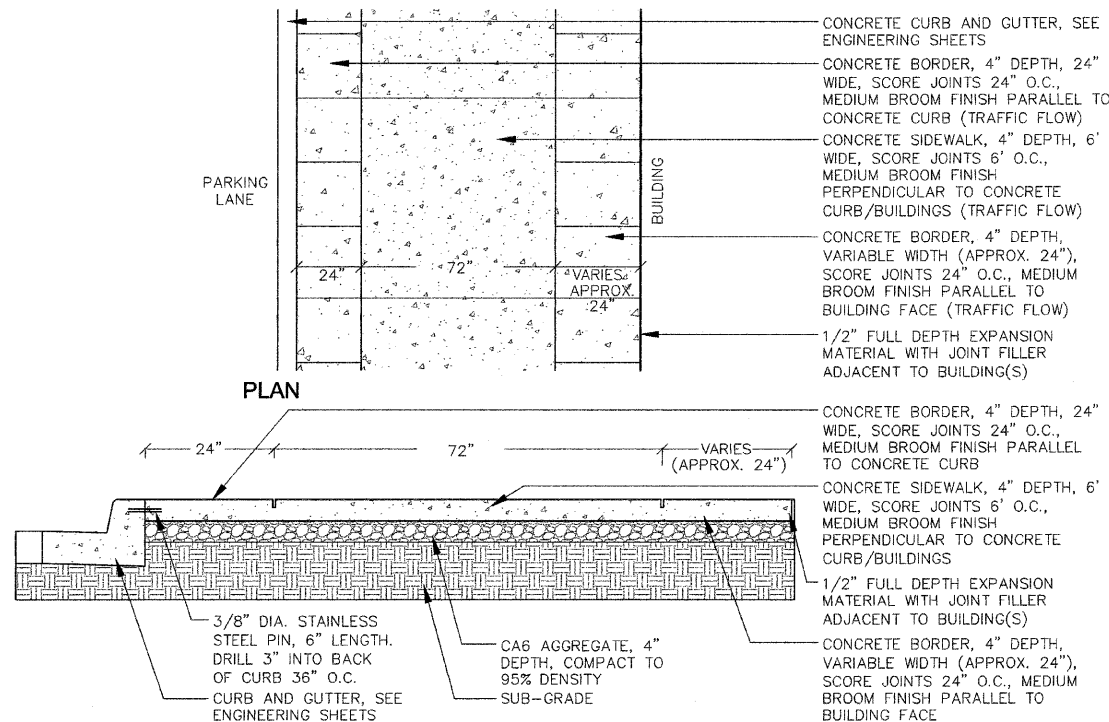

L 1-5 CONCRETE SIDEWALK AND BORDERS
NOT TO SCALE

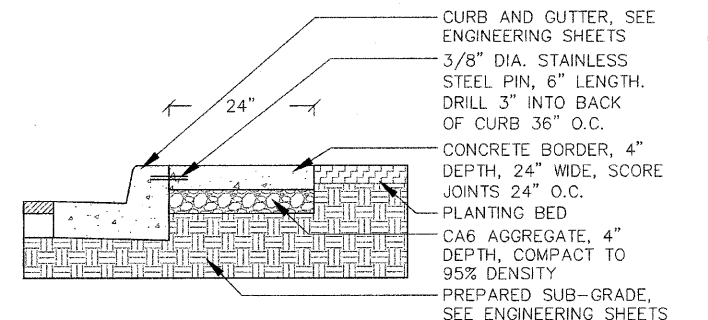

L 1-6 24" CONCRETE BORDER
NOT TO SCALE

FILE NAME =	USER NAME = \$USER\$	DESIGNED -- KM	REVISED 2-12-10	STATE OF ILLINOIS DEPARTMENT OF TRANSPORTATION	CITY OF RUSHVILLE DOWNTOWN BRICK ST. SQUARE RESTORATION PLAN LIGHTING AND PAVEMENT DETAILS	F.A. RTE.	SECTION	COUNTY	TOTAL SHEETS	SHEET NO.	
\$FILEL\$		DRAWN -- NFB	REVISED --			N/A	05-00017-00-FP	SCHUYLER	49	39	
	PLOT SCALE = 1" = 20'	CHECKED -- KM	REVISED --			CONTRACT NO. 93541					
	PLOT DATE = 11-23-09	DATE -- 11-23-09	REVISED --			FED. ROAD DIST. NO. _ ILLINOIS FED. AID PROJECT					
				SCALE: 1"=20'		SHEET NO. 39 OF 49 SHEETS		STA. _____ TO STA. _____			