


DATE	
BY	
FINAL SURVEY	
SURVEYED	
PLOTTED	
NOTE BOOK	
AREAS CHECKED	
NO.	

DATE	
BY	
ORIGINAL SURVEY	
SURVEYED	
PLOTTED	
NOTE BOOK	
AREAS CHECKED	
NO.	

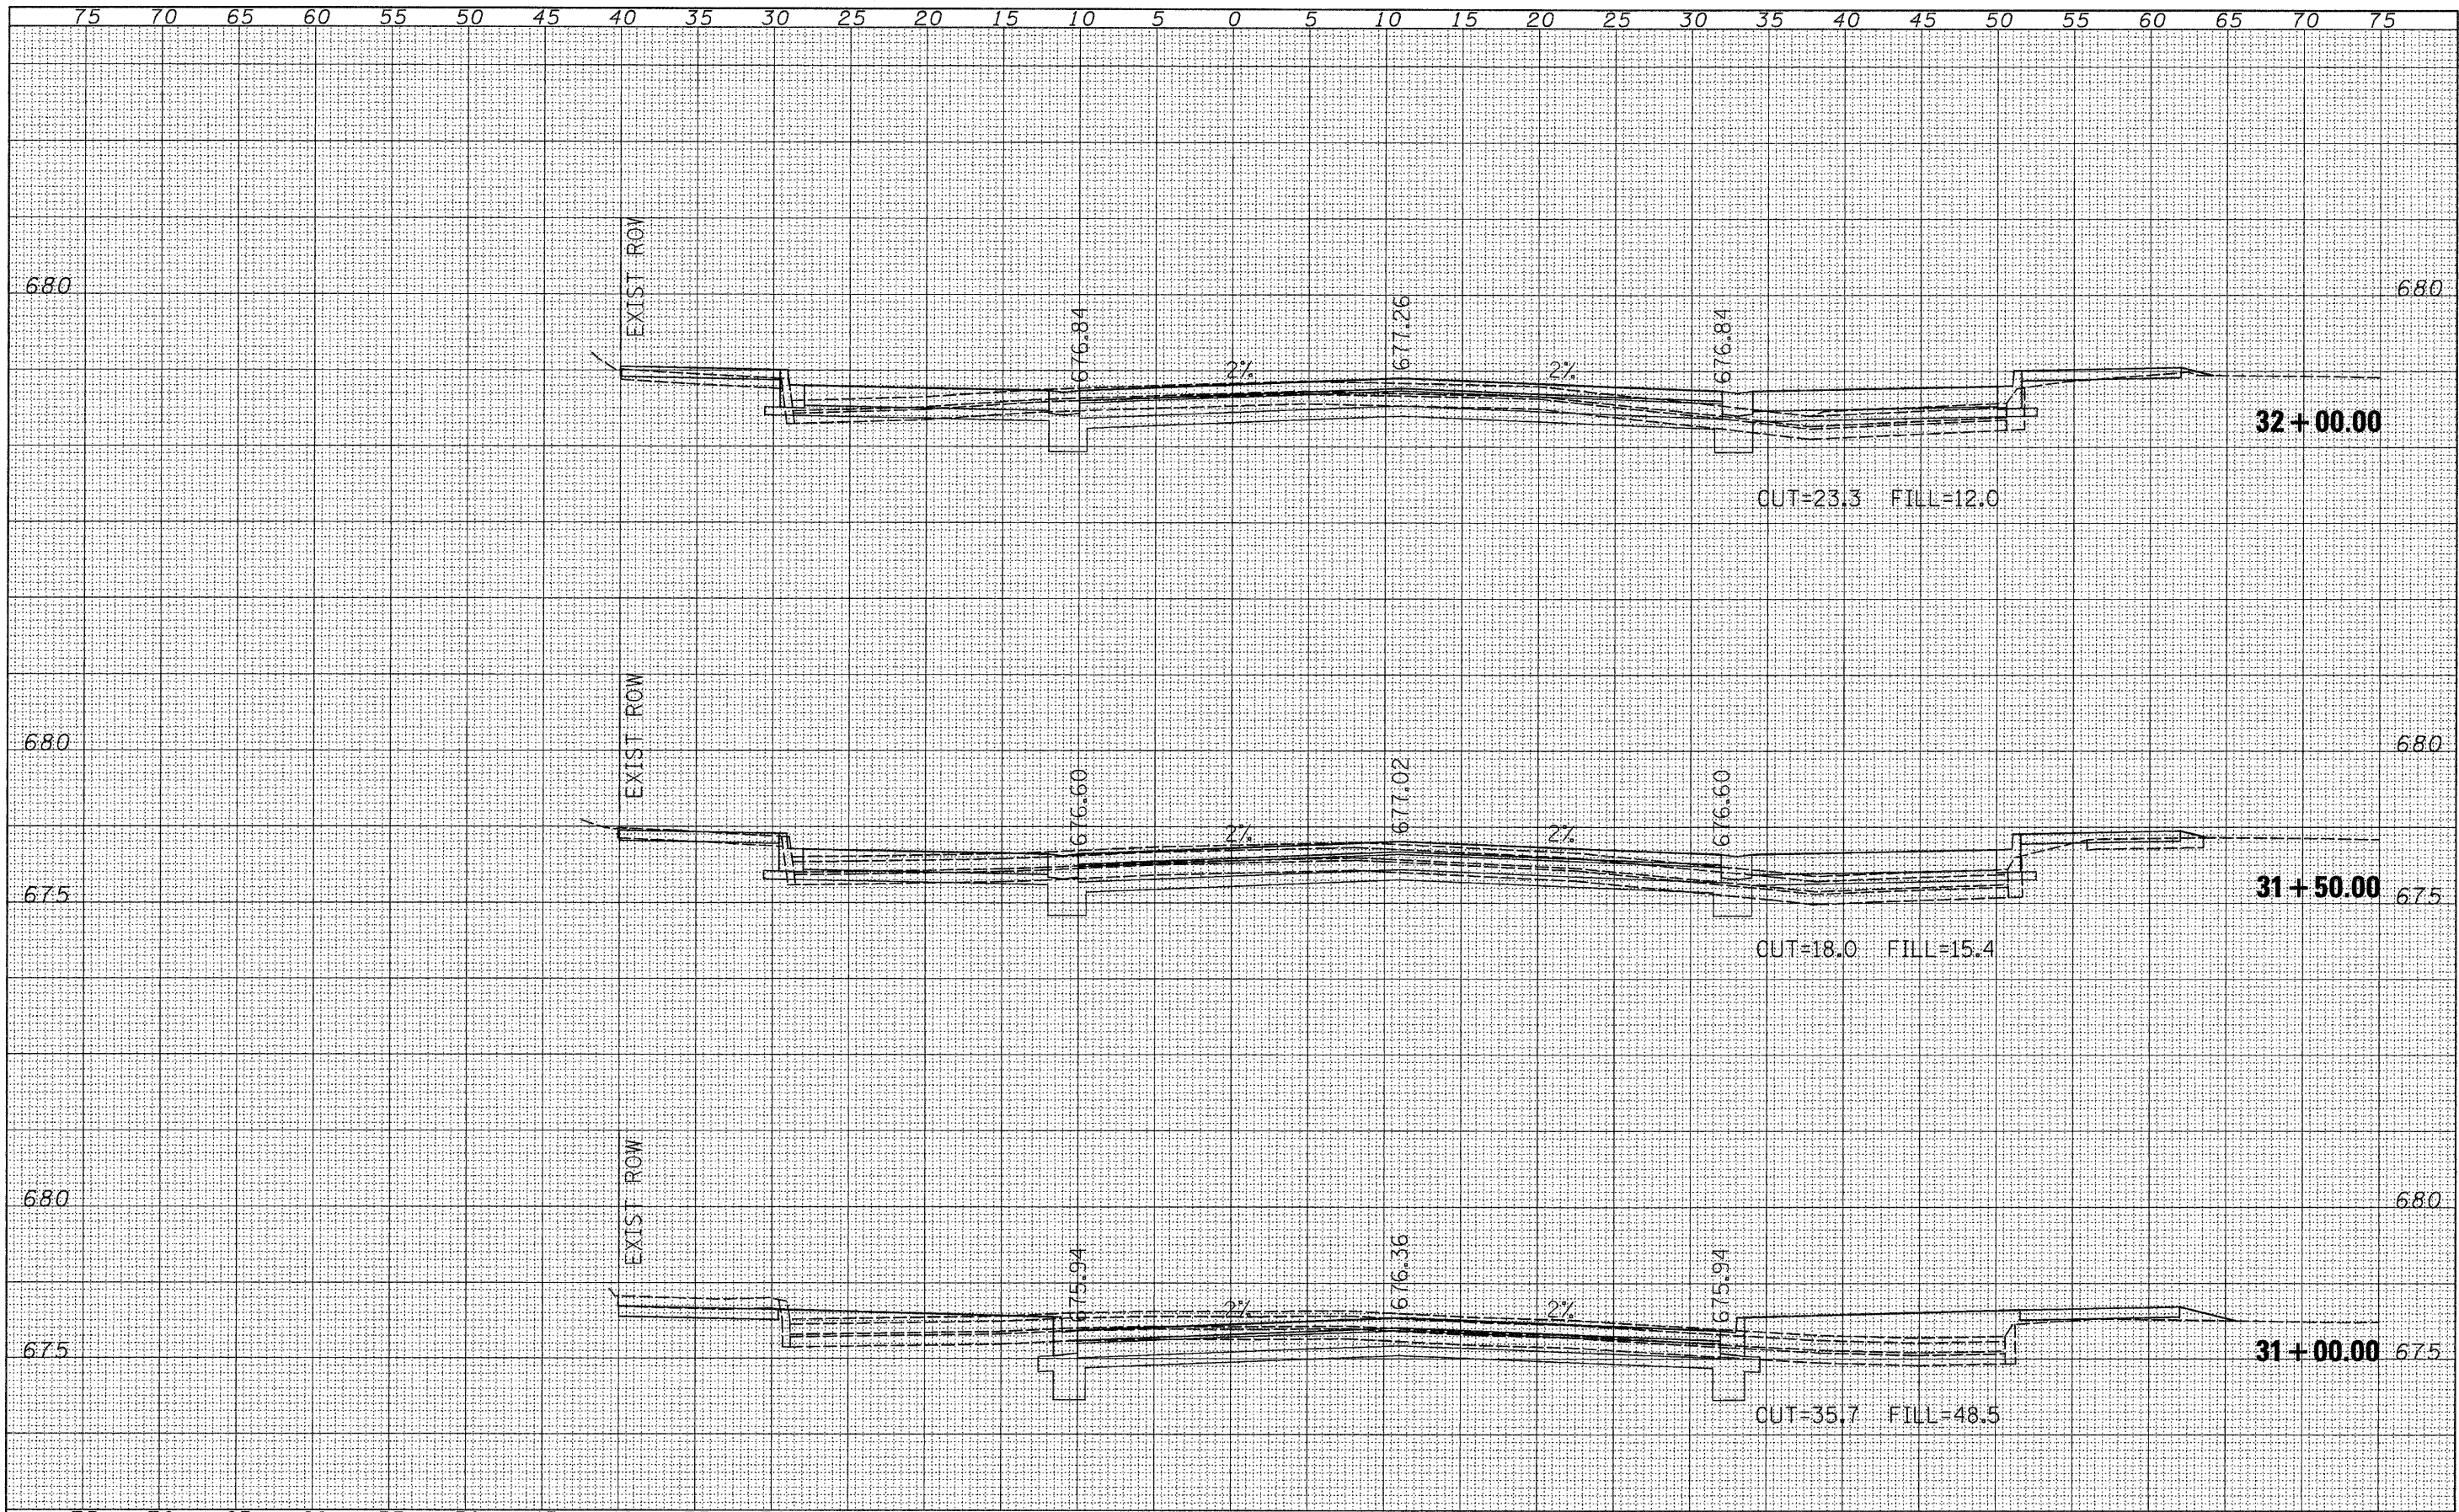

FILE NAME =
 v:\transportation\2240\WashXsht.dgn

USER NAME = jolson
 PLOT SCALE = 5,000.00' / IN.
 PLOT DATE = 2/17/2010

DESIGNED - JRB
 DRAWN - JMO
 CHECKED - JRB
 DATE - 2/12/2010

REVISED -
 REVISED -
 REVISED -
 REVISED -

**STATE OF ILLINOIS
 DEPARTMENT OF TRANSPORTATION**

**CITY OF RUSHVILLE DOWNTOWN SQUARE BRICK STREET RECONSTRUCTION
 WASHINGTON STREET CROSS SECTION SHEETS**

SCALE: SHEET NO. OF SHEETS STA. 31+00.00 TO STA. 32+00.00

F.A. RTE.	SECTION	COUNTY	TOTAL SHEETS	SHEET NO.
N/A	05-00017-00-FP	SCHUYLER	49	48
FED. ROAD DIST. NO. 6 ILLINOIS FED. AID PROJECT			CONTRACT NO. 93541	