


FINAL SURVEY	SURVEYED	DATE
NOTE BOOK NO.	PLOTTED	BY
	TEMPLATE	
	AREAS CHECKED	

ORIGINAL SURVEY	SURVEYED	DATE
NOTE BOOK NO.	PLOTTED	BY
	TEMPLATE	
	AREAS CHECKED	

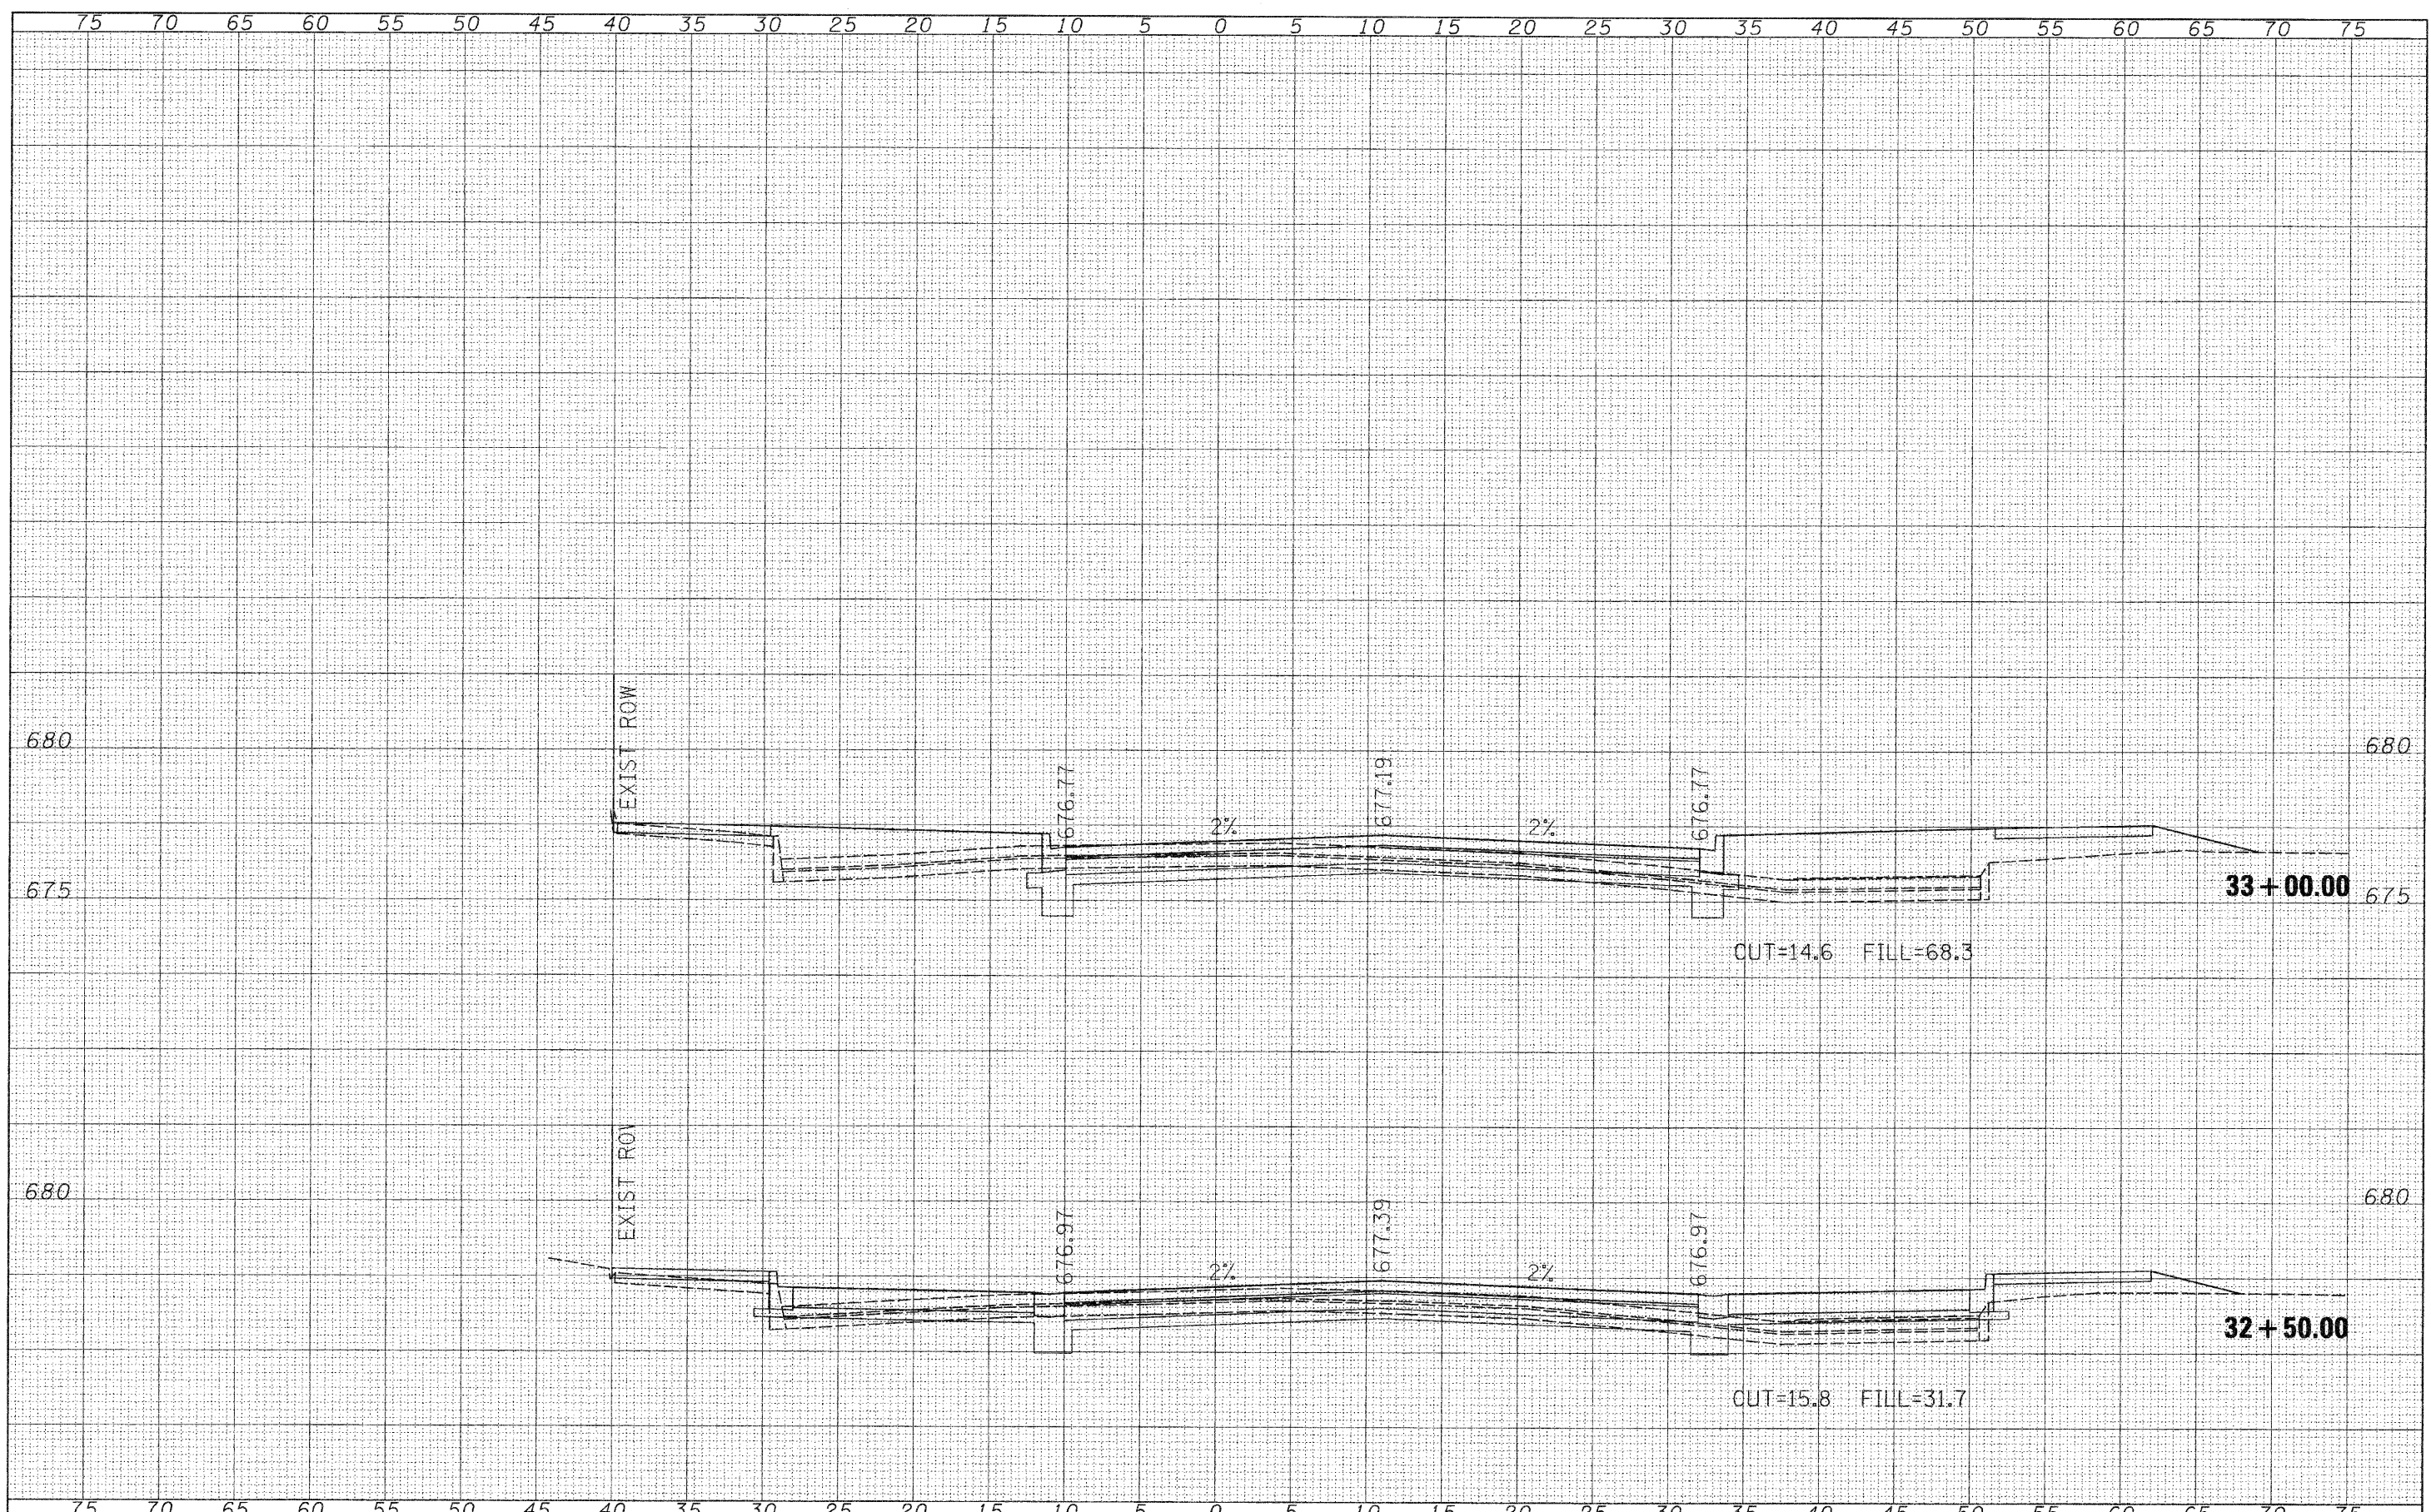

FILE NAME - V:\Transportation\2248\Wash\sh.t.dgn	USER NAME = jolson	DESIGNED - JRB	REVISED -	STATE OF ILLINOIS DEPARTMENT OF TRANSPORTATION	CITY OF RUSHVILLE DOWNTOWN SQUARE BRICK STREET RECONSTRUCTION WASHINGTON STREET CROSS SECTION SHEETS	F.A. RTE.	SECTION	COUNTY	TOTAL SHEETS	SHEET NO.	
	PLOT SCALE = 5,000.00' / IN.	CHECKED - JRB	REVISED -			N/A	05-00017-00-FP	SCHUYLER	49	49	
	PLOT DATE = 2/17/2010	DATE - 2/12/2010	REVISED -			SCALE: SHEET NO. OF SHEETS STA. 32+50.00 TO STA. 33+00.00		FED. ROAD DIST. NO. 6 ILLINOIS FED. AID PROJECT			
						CONTRACT NO. 93541					