


BILL OF MATERIAL

ITEM	UNIT	QUANTITY
Structural Repair of Concrete (Depth greater than 5 Inches)	SQ. FT.	2

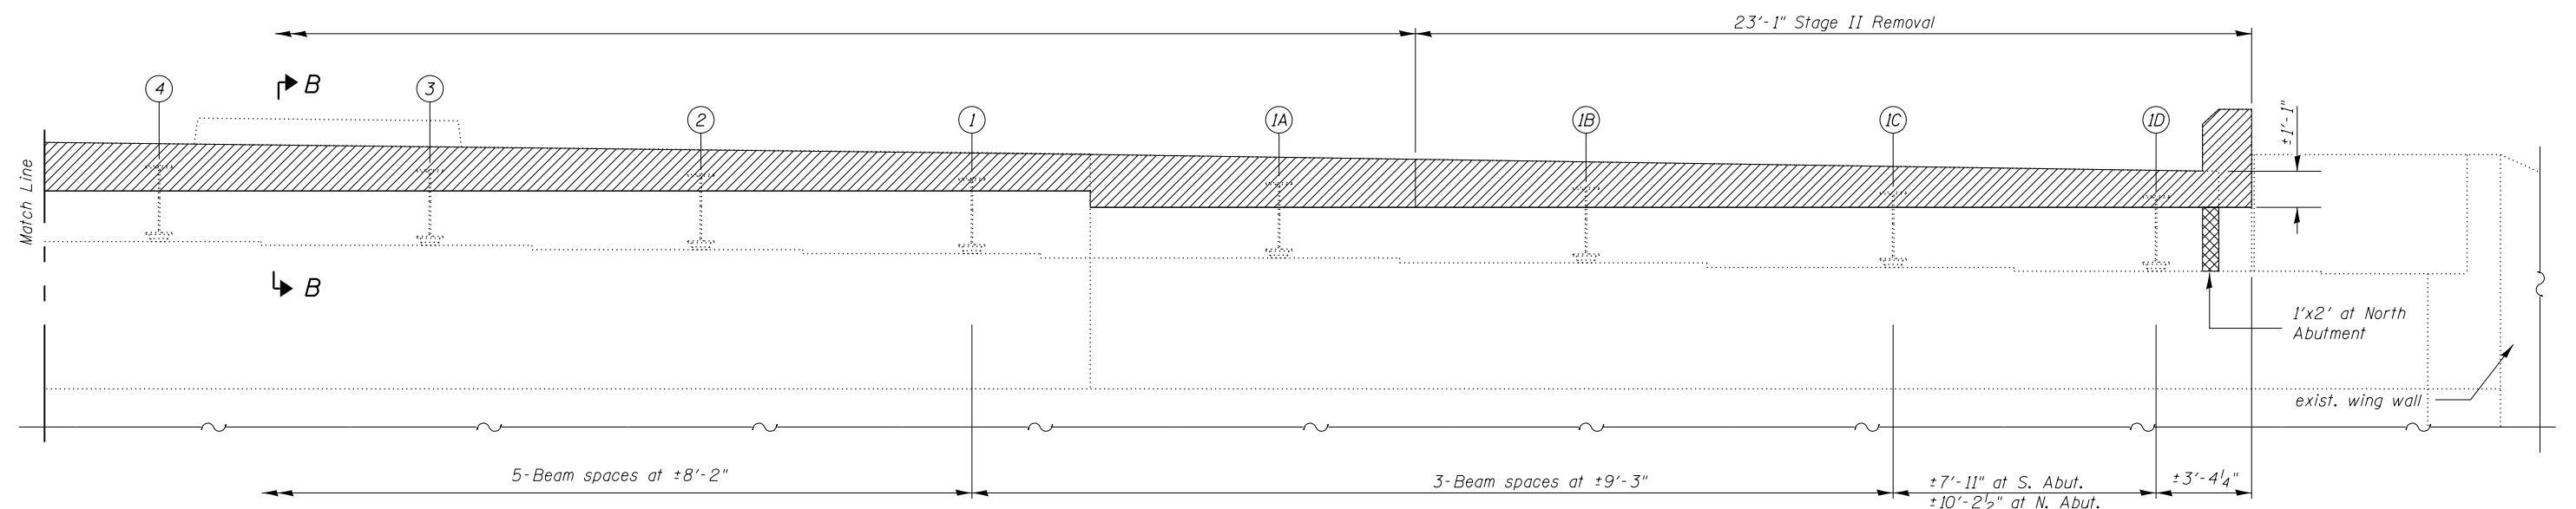

Notes:

For Section B-B & C-C see sheet 5 of 12

**SOUTH ABUTMENT ELEVATION (SHOWING CONCRETE REMOVAL)
NORTH ABUTMENT SIMILAR**

LEGEND:

- Concrete Removal
- Structural Repair of Concrete (Depth greater than 5 Inches)

DESIGNED <i>RAD</i>	EXAMINED _____	DATE - _____
CHECKED <i>RB</i>	ENGINEER OF STRUCTURAL SERVICES	
DRAWN <i>RAD</i>	PASSED _____	REVISED _____
CHECKED <i>JAM</i>	ENGINEER OF BRIDGES AND STRUCTURES	REVISED _____

**STATE OF ILLINOIS
DEPARTMENT OF TRANSPORTATION**

**IL RTE 83 AT SALT CREEK
ABUTMENT REMOVAL ELEVATION (S.N. 022-0045)**

F.A.P. RTE.	SECTION	COUNTY	TOTAL SHEETS	SHEET NO.
344	543-X-B-I-2		31	10
CONTRACT NO. 60T76				

SHEET NO. 7 OF 13 SHEETS

ILLINOIS FED. AID PROJECT