



E. HIGHLAND AVE.

IL. RTE. 83

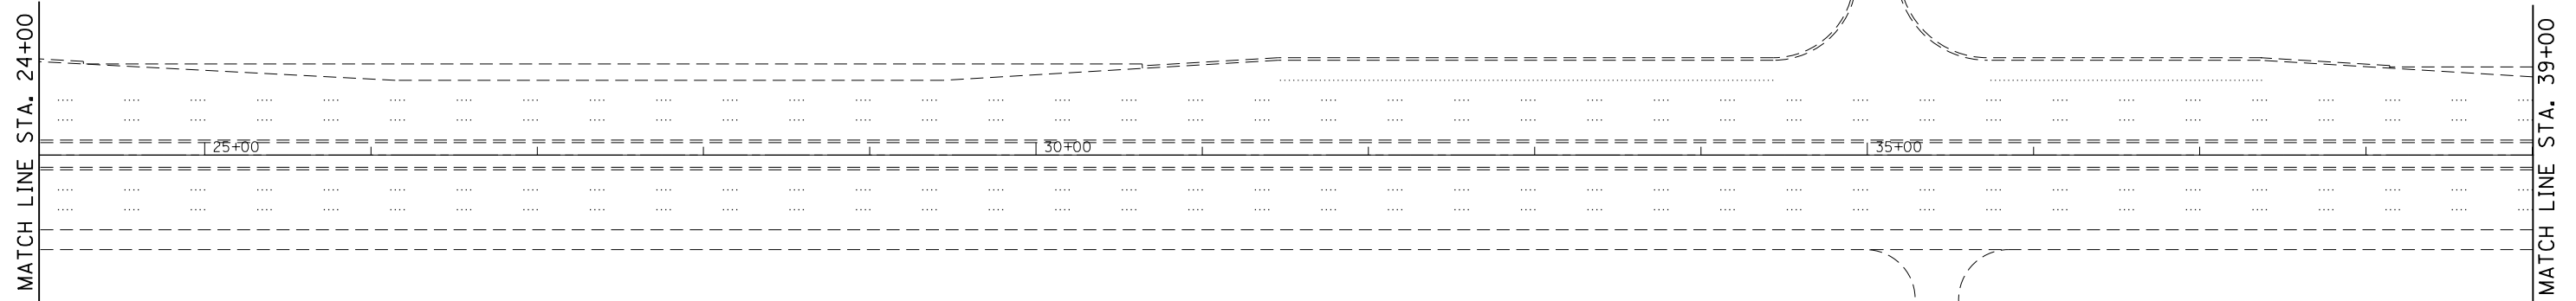

IL. RTE. 83

ILLINOIS PRAIRIE PATH

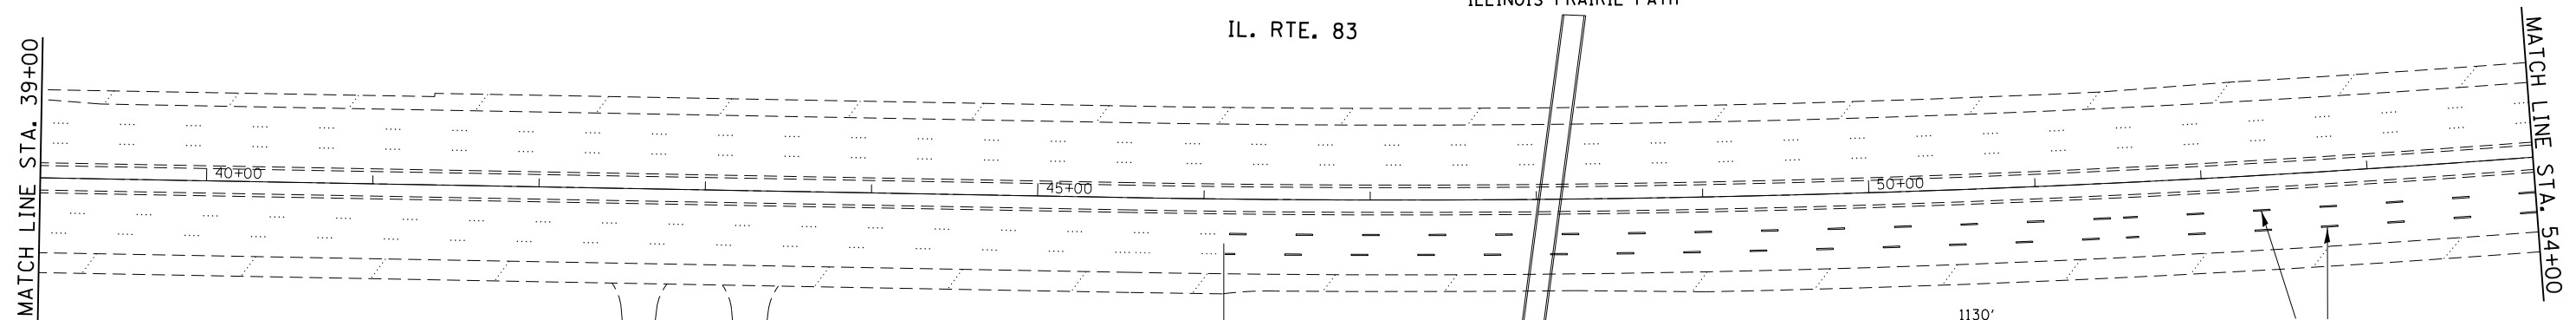

POLYUREA PVT MARKING TYPE I,
4" WHITE SKIP-DASH LINE
10' LONG, 30' SPACE

FILE NAME =	USER NAME = dahhnr	DESIGNED -	REVISED -
c:\pw\work\p\dot\dahhnr\d0308702\0143012-sh1-plan.dgn		DRAWN -	REVISED -
Default	PLOT SCALE = 100.0000' / in.	CHECKED -	REVISED -
	PLOT DATE = 8/21/2013	DATE -	REVISED -

STATE OF ILLINOIS
DEPARTMENT OF TRANSPORTATION

IL RTE 83 AT SALT CREEK
FINAL PAVEMENT MARKING PLAN

SCALE: SHEET OF SHEETS STA. TO STA.

F.A.P. RTE.	SECTION	COUNTY	TOTAL SHEETS	SHEET NO.
344	543-X-B-1-2	DUPAGE	31	23
CONTRACT NO.60T76			ILLINOIS FED. AID PROJECT	