
 
 
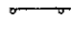



 
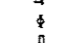



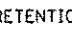

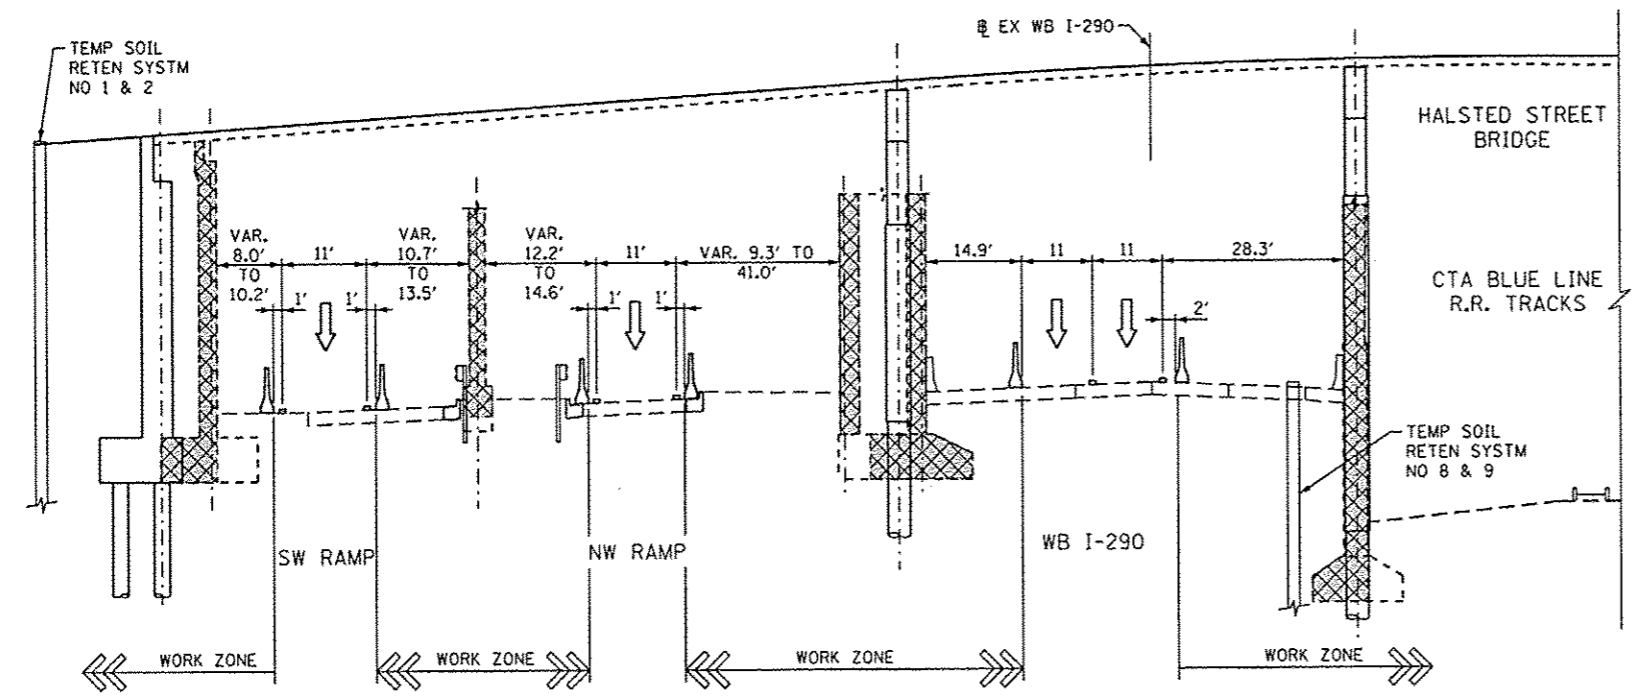


FILE PATH: \\pa1\388833\psint\incomon\low\local\PARCDM\920\Documents\31\America1\Tempor\Station\82269938\_Circle\Phase\_1\WB28\_CAD\085\_Roadway\Sheets\82476\_Contract\060426-ah-Stage1-Typ-B1


**LEGEND**

-  WORK ZONE
-  TEMPORARY IMPACT ATTENUATOR
-  TEMPORARY CONCRETE BARRIER
-  TYPE II BARRICADES OR DRUMS WITH STEADY BURN LIGHT (AT SPECIFIED SPACING)
-  TEMPORARY SOIL RETENTION SYSTEM OR BRACED EXCAVATION
-  DIRECTION OF TRAFFIC FLOW SIGN
-  VERTICAL PANEL WITH STEADY BURNING LIGHT (AT SPECIFIED SPACING)
-  ARROW BOARD
-  TYPE III BARRICADE
-  BARRICADE OR DRUM WITH FLASHING LIGHT
-  DETECTABLE PEDESTRIAN CHANNELIZING BARRICADE
-  TEMPORARY PAVEMENT MARKING
-  REMOVAL LIMITS
-  TEMPORARY PAVEMENT


- NOTES:**
1. FOR TEMPORARY SOIL RETENTION SYSTEM DETAILS (SEE STRUCTURAL PLANS).
  2. CONSTRUCTION ENTRANCE FOR WORK ZONE OPENINGS SHALL BE DESIGNED BY THE CONTRACTOR AT THE LOCATION AS SPECIFIED ON THE PLANS OR AS DIRECTED AND/OR APPROVED BY THE ENGINEER. THIS SHALL BE INCLUDED IN THE COST OF THE CONTRACT BID PRICE.



**I-290 EXPRESSWAY UNDER NORTH HALF HALSTED STREET BRIDGE  
 (LOOKING EAST)  
 MAINTENANCE OF TRAFFIC - STAGE 1A  
 TYPICAL SECTION**

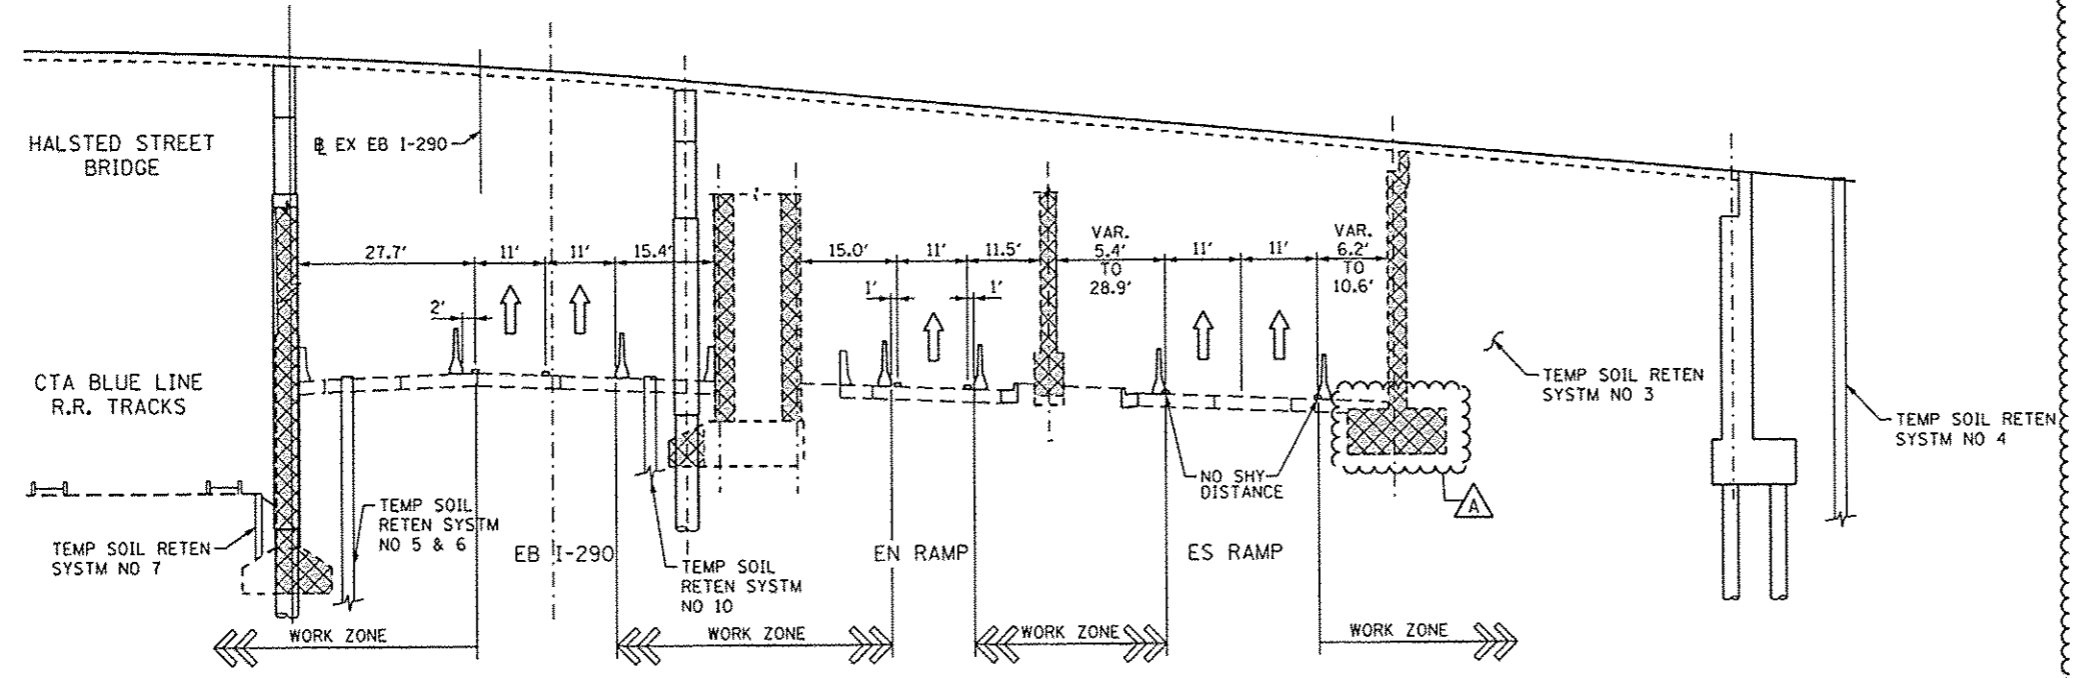

**I-290 EXPRESSWAY UNDER SOUTH HALF HALSTED STREET BRIDGE  
 (LOOKING EAST)  
 MAINTENANCE OF TRAFFIC - STAGE 1A  
 TYPICAL SECTION**

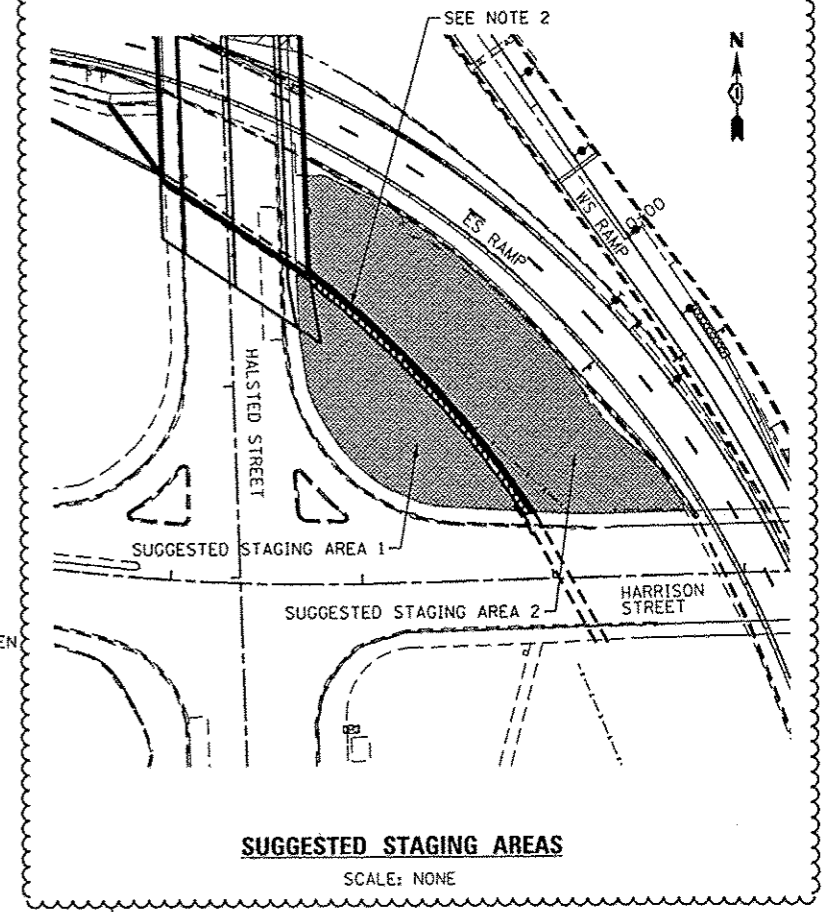

**SUGGESTED STAGING AREAS**  
 SCALE: NONE



USER NAME * chiu PLOT SCALE = 15.0000' / 1" PLOT DATE = 10/15/2013	DESIGNED - KAM DRAWN - PHP CHECKED - OPS DATE - 9/15/13	REVISED - $\Delta$ 10/15/2013 REVISED - REVISED - REVISED -
--	--	--

**STATE OF ILLINOIS  
 DEPARTMENT OF TRANSPORTATION**

**SUGGESTED STAGES OF CONSTRUCTION AND TRAFFIC CONTROL PLAN  
 TYPICAL SECTIONS**  
 SCALE: NONE SHEET 1 OF 5 SHEETS STA. TO STA.

F.A.I. RTE. 90/94/290	SECTION 2013-008R	COUNTY COOK	TOTAL SHEETS 559	SHEET NO. 65
				CONTRACT NO. 60W26
ILLINOIS FED. AID PROJECT				