



NOTE:

1. UNLESS NOTED OTHERWISE, ALL STATIONS AND OFFSETS USED ARE TAKEN FROM EXISTING NB AND SB I-90/94 BASELINES.
2. FOR LEGEND SEE SHEET NO. 65

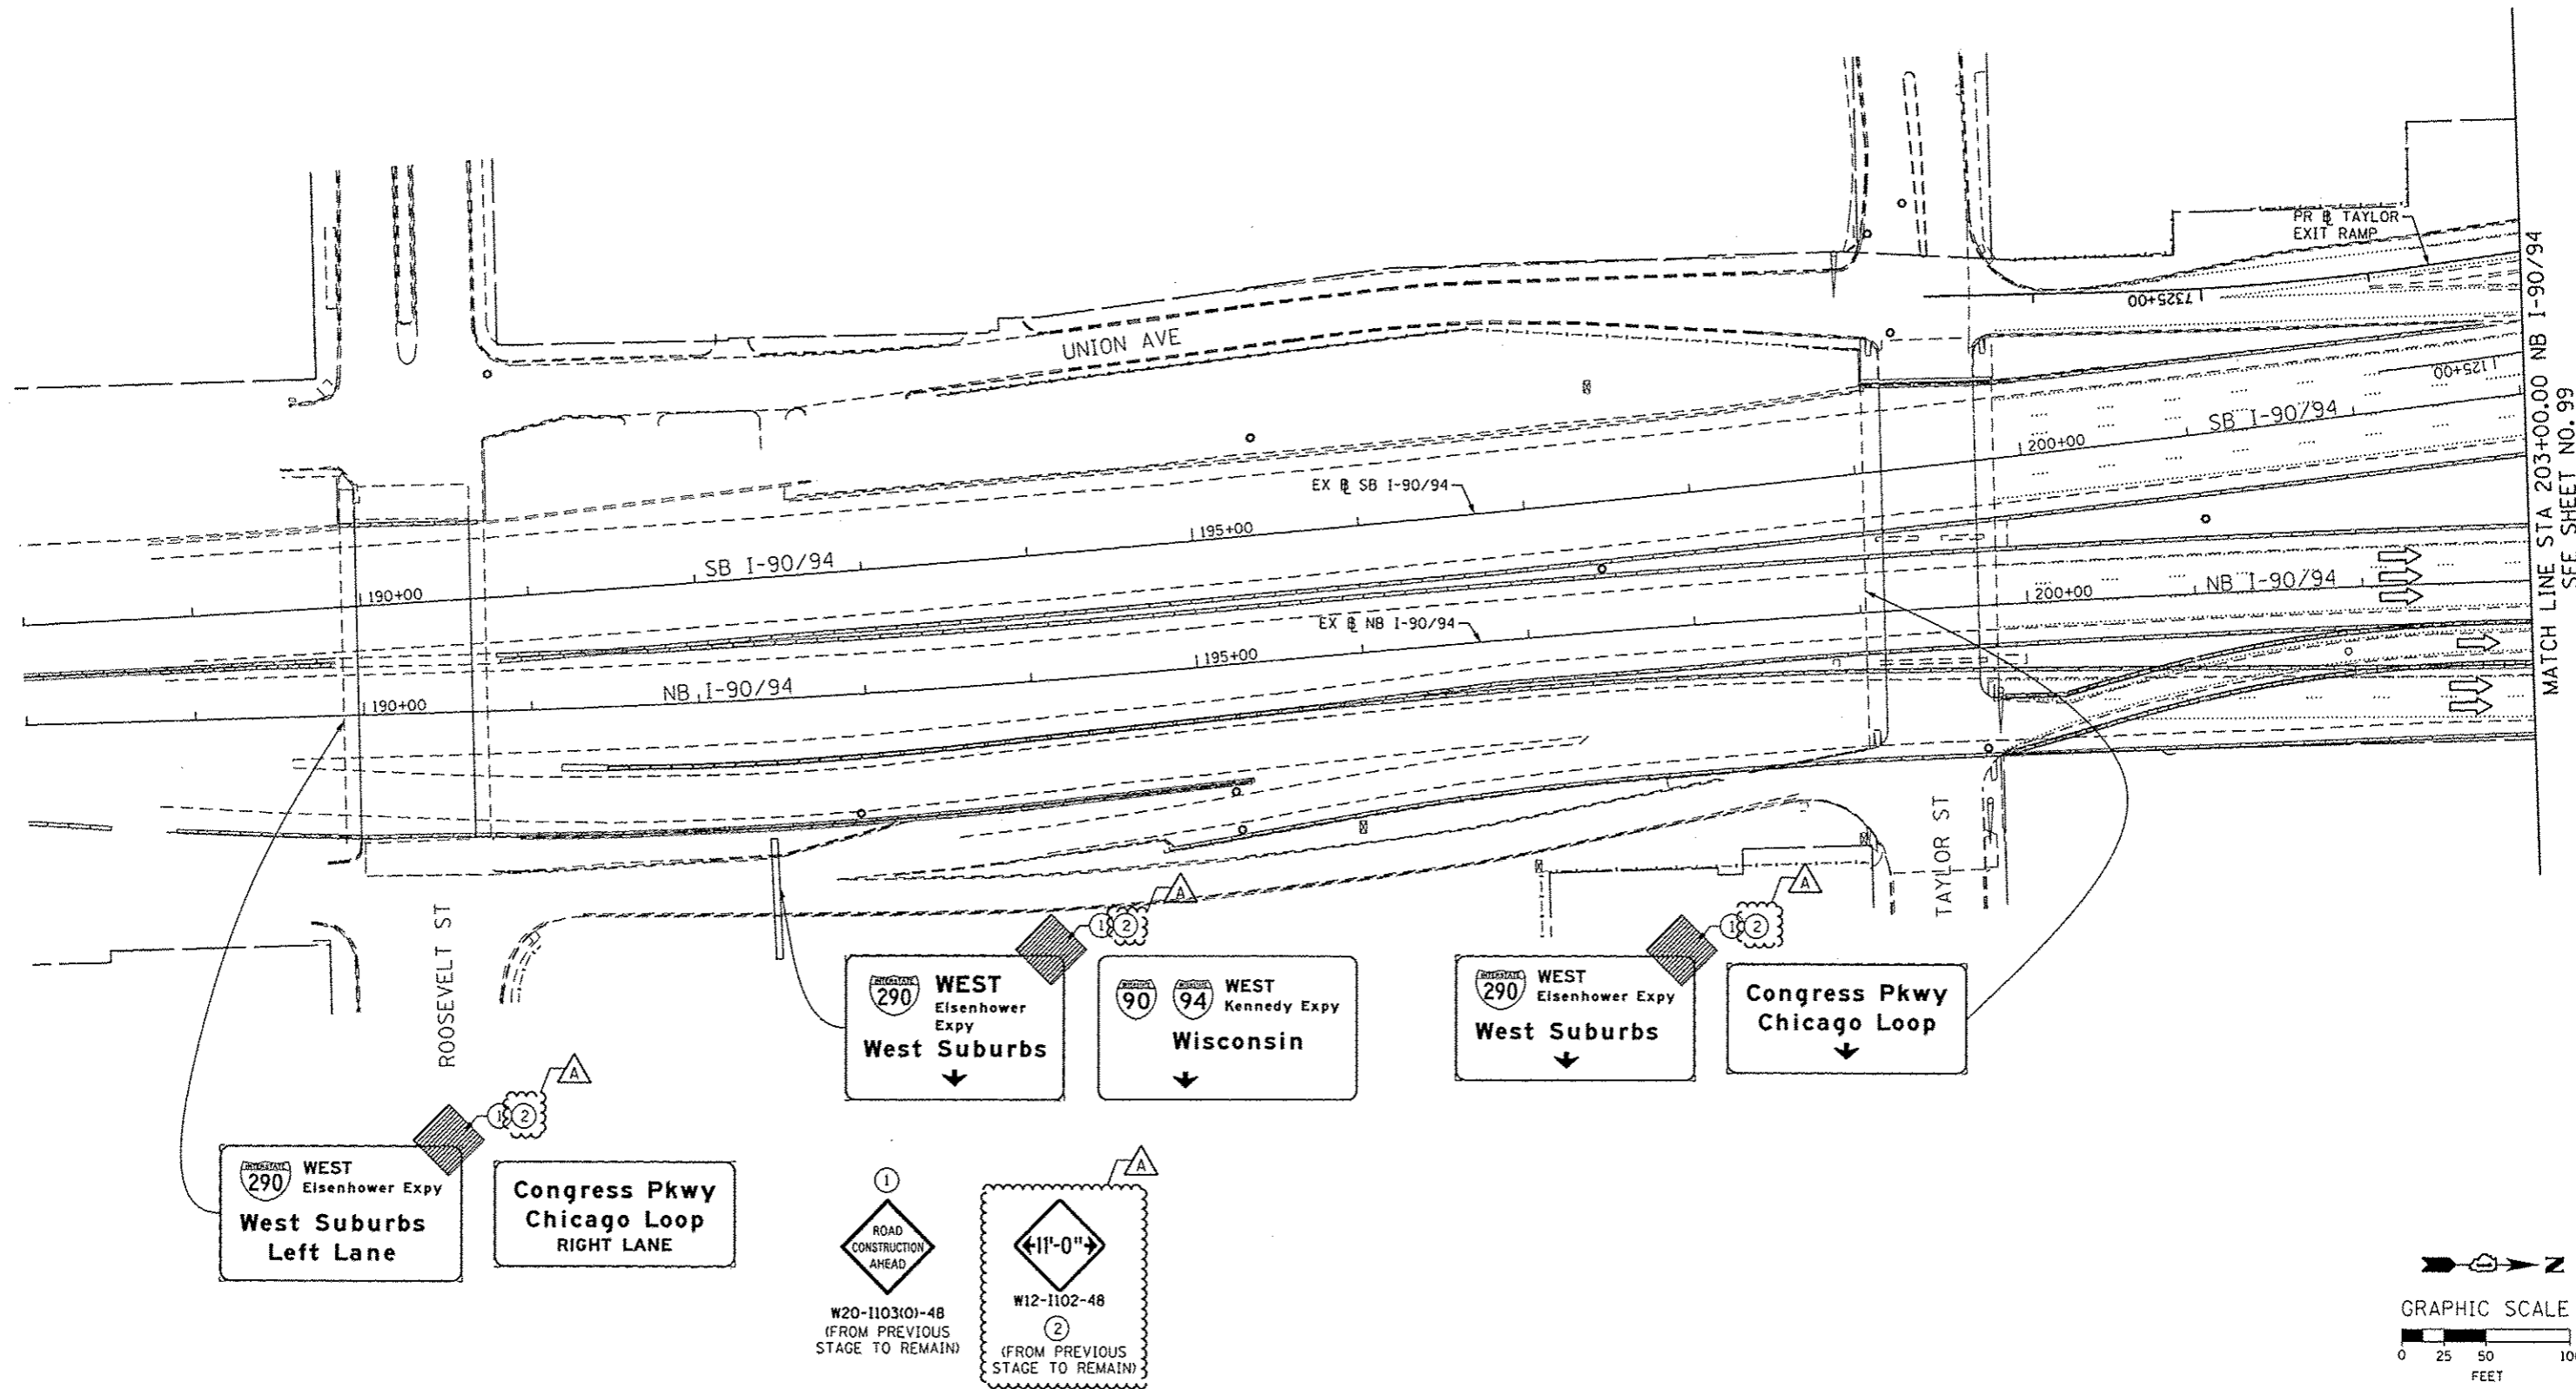

MATCH LINE STA 203+00.00 NB I-90/94  
SEE SHEET NO. 99

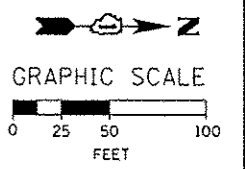

FILE PATH = p:\1\388923\print\leaconline\local\paw\60428\Documents\01\_Americas\Temporary\162268938\_Crnl\Phase\_1\162268938\_Crnl\Phase\_1\60428\Contract\60428\Sheet\60426-Shr-Staging2B-ML-06



D160W26-Shr-Staging2B-ML-06
USER NAME = PIMSARNO
PLOT SCALE = 50.0000' / 1"
PLOT DATE = 10/15/2013

DESIGNED - OPS	REVISED -  10/15/2013
DRAWN - PHP	REVISED -
CHECKED - DBM	REVISED -
DATE - 9/15/13	REVISED -

STATE OF ILLINOIS  
DEPARTMENT OF TRANSPORTATION

SUGGESTED STAGES OF CONSTRUCTION AND TRAFFIC CONTROL PLAN	
MAINLINE STAGING 2B	
SCALE: 1" = 50'	SHEET 6 OF 8 SHEETS STA. TO STA.

F.A.I. RTE.	SECTION	COUNTY	TOTAL SHEETS	SHEET NO.
90/94/290	2013-008R	COOK	559	100
CONTRACT NO. 60W26				
ILLINOIS FED. AID PROJECT				