
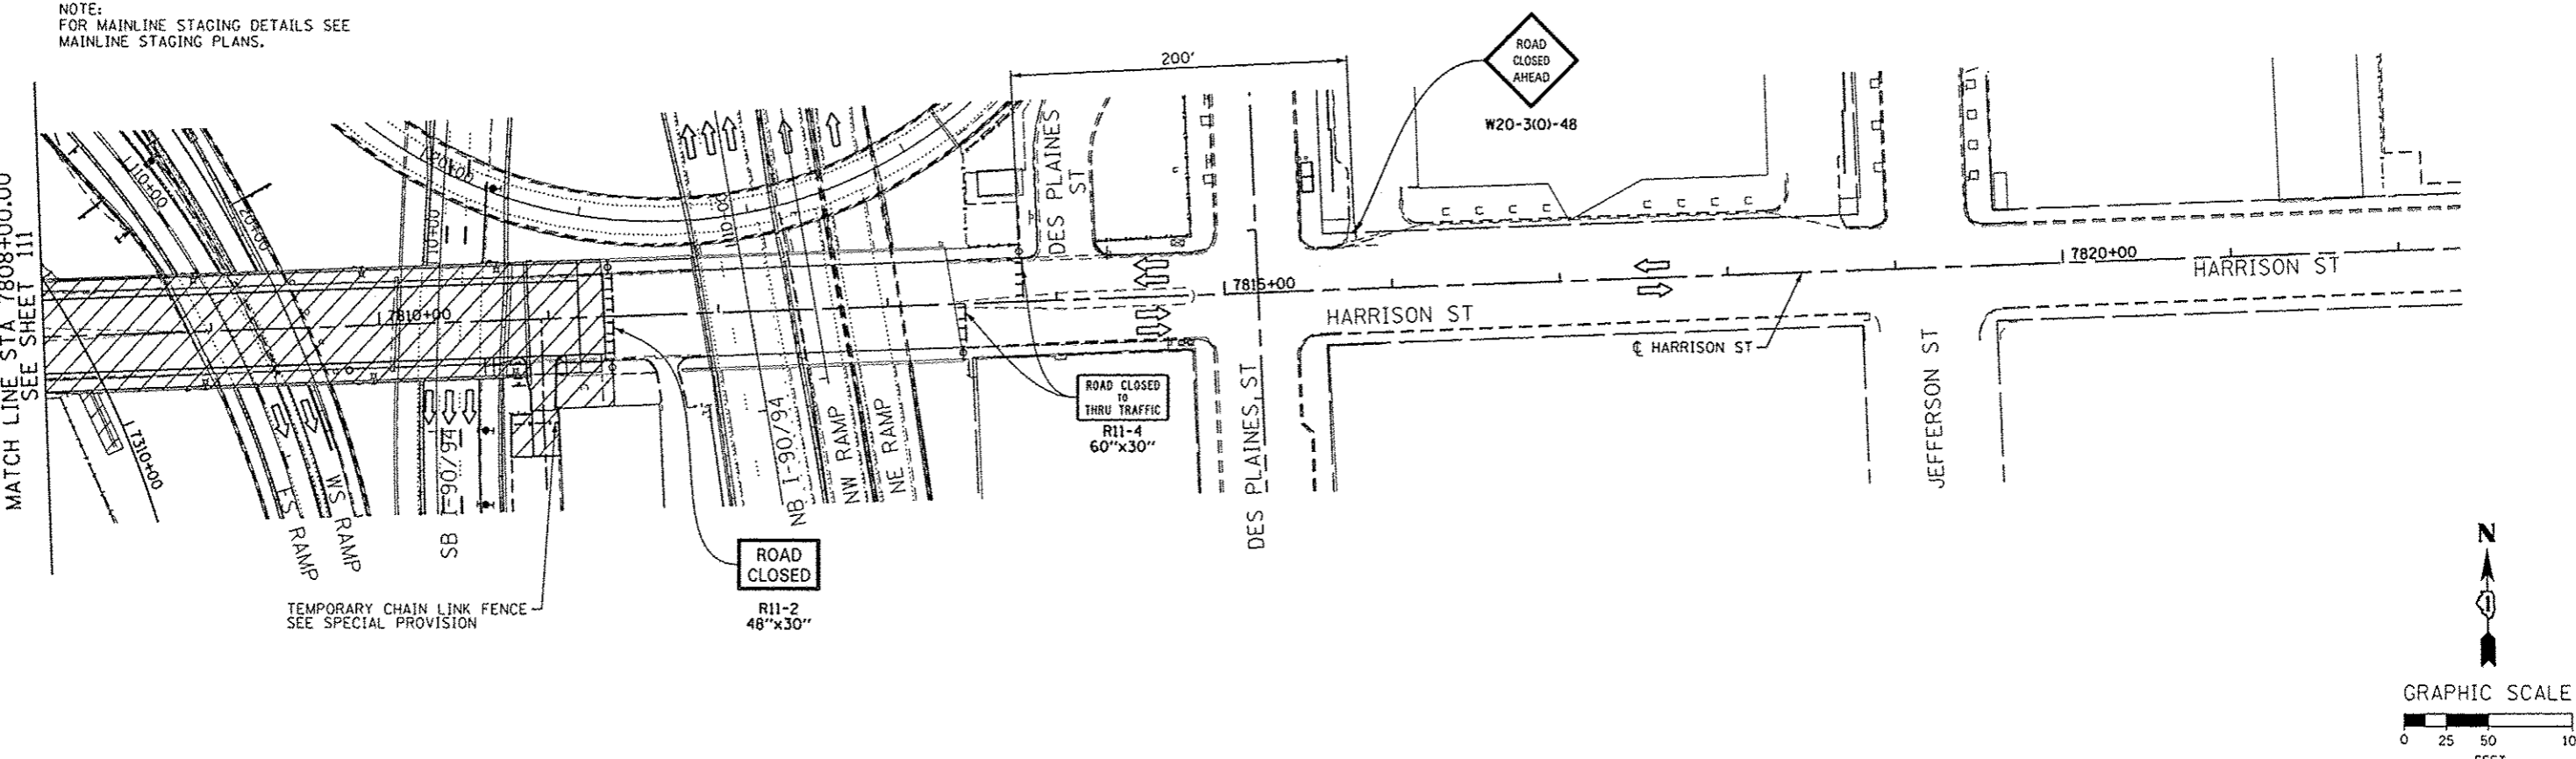


FILE PATH = D:\1\3888235\p\m\l\encon\lra\local\PMAC\CDM\Documents\AIB\AmericaTran\enpor\station\6026\9038\_Circ\InPhase\_IL\828\_CAD\826\_Roadway\Sheet\6026\_Sht-Staging\AIB-LR-02

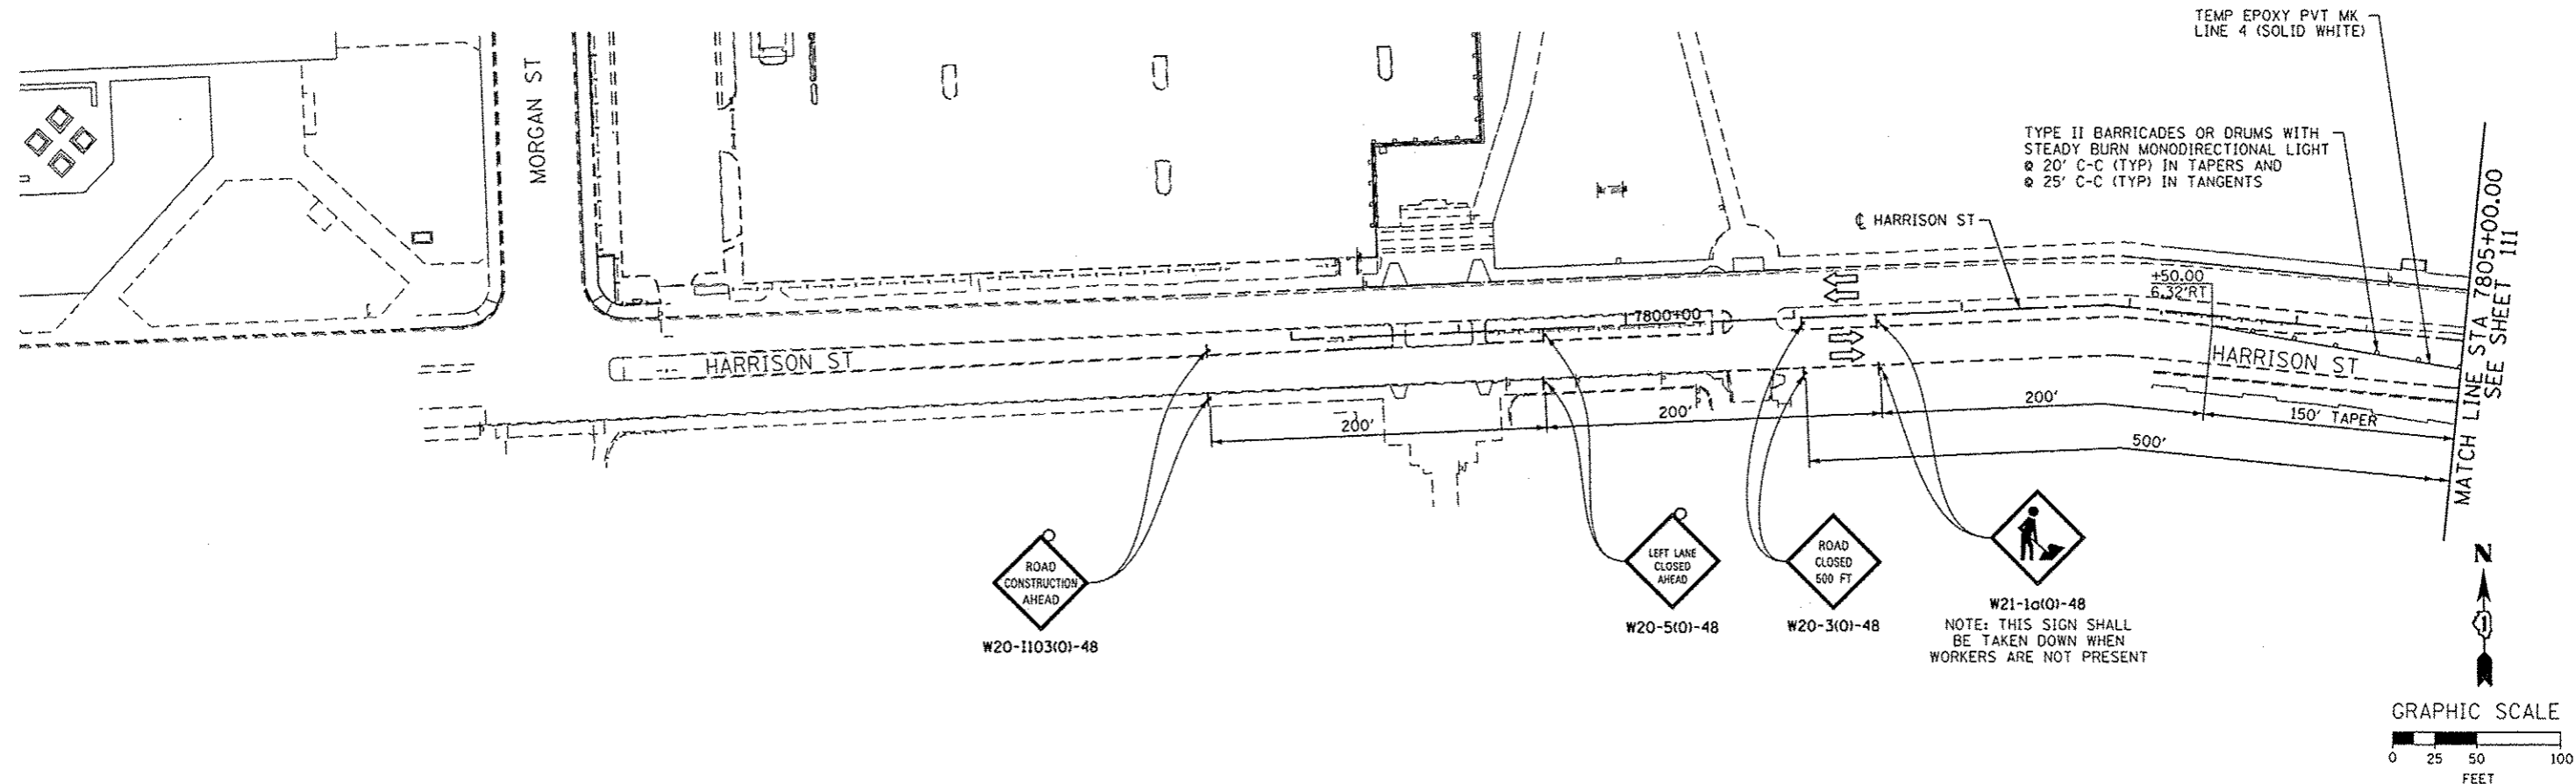

	Q160W26-Sht-Staging\AIB-LR-02	DESIGNED - OPS	REVISED - 10/15/2013	<b>STATE OF ILLINOIS                  DEPARTMENT OF TRANSPORTATION</b>	<b>SUGGESTED STAGES OF CONSTRUCTION AND TRAFFIC CONTROL PLAN</b> LOCAL ROADS - STAGE 1A-1B			F.A.I. RTE.	SECTION	COUNTY	TOTAL SHEETS	SHEET NO.
	USER NAME = PIMSARNO	DRAWN - PHP	REVISED -		90/94/290	2013-00RR	COOK	559	112			
	PLOT SCALE = 50.0000' / 1"	CHECKED - DBM	REVISED -		CONTRACT NO. 60W26							
	PLOT DATE = 10/15/2013	DATE - 9/15/13	REVISED -		ILLINOIS FED. AID PROJECT							