
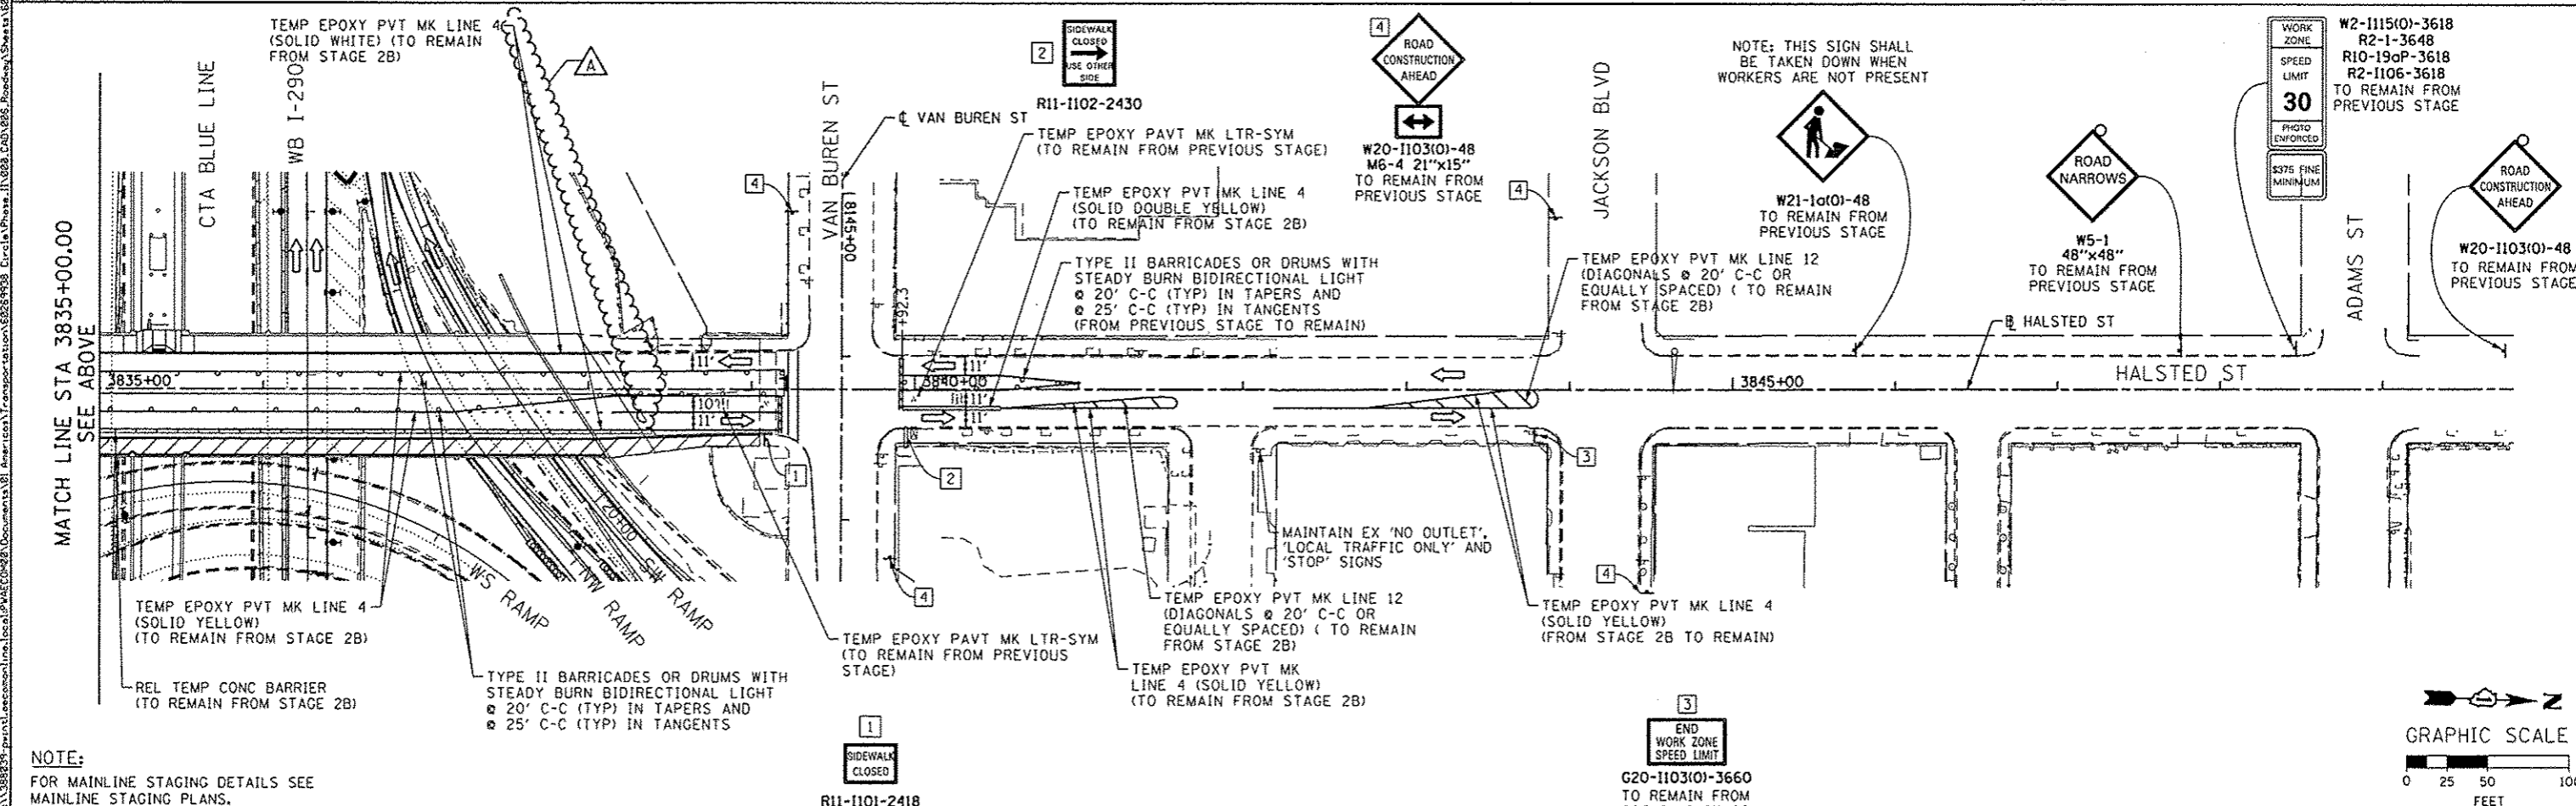


NOTE:  
FOR MAINLINE STAGING DETAILS SEE  
MAINLINE STAGING PLANS.

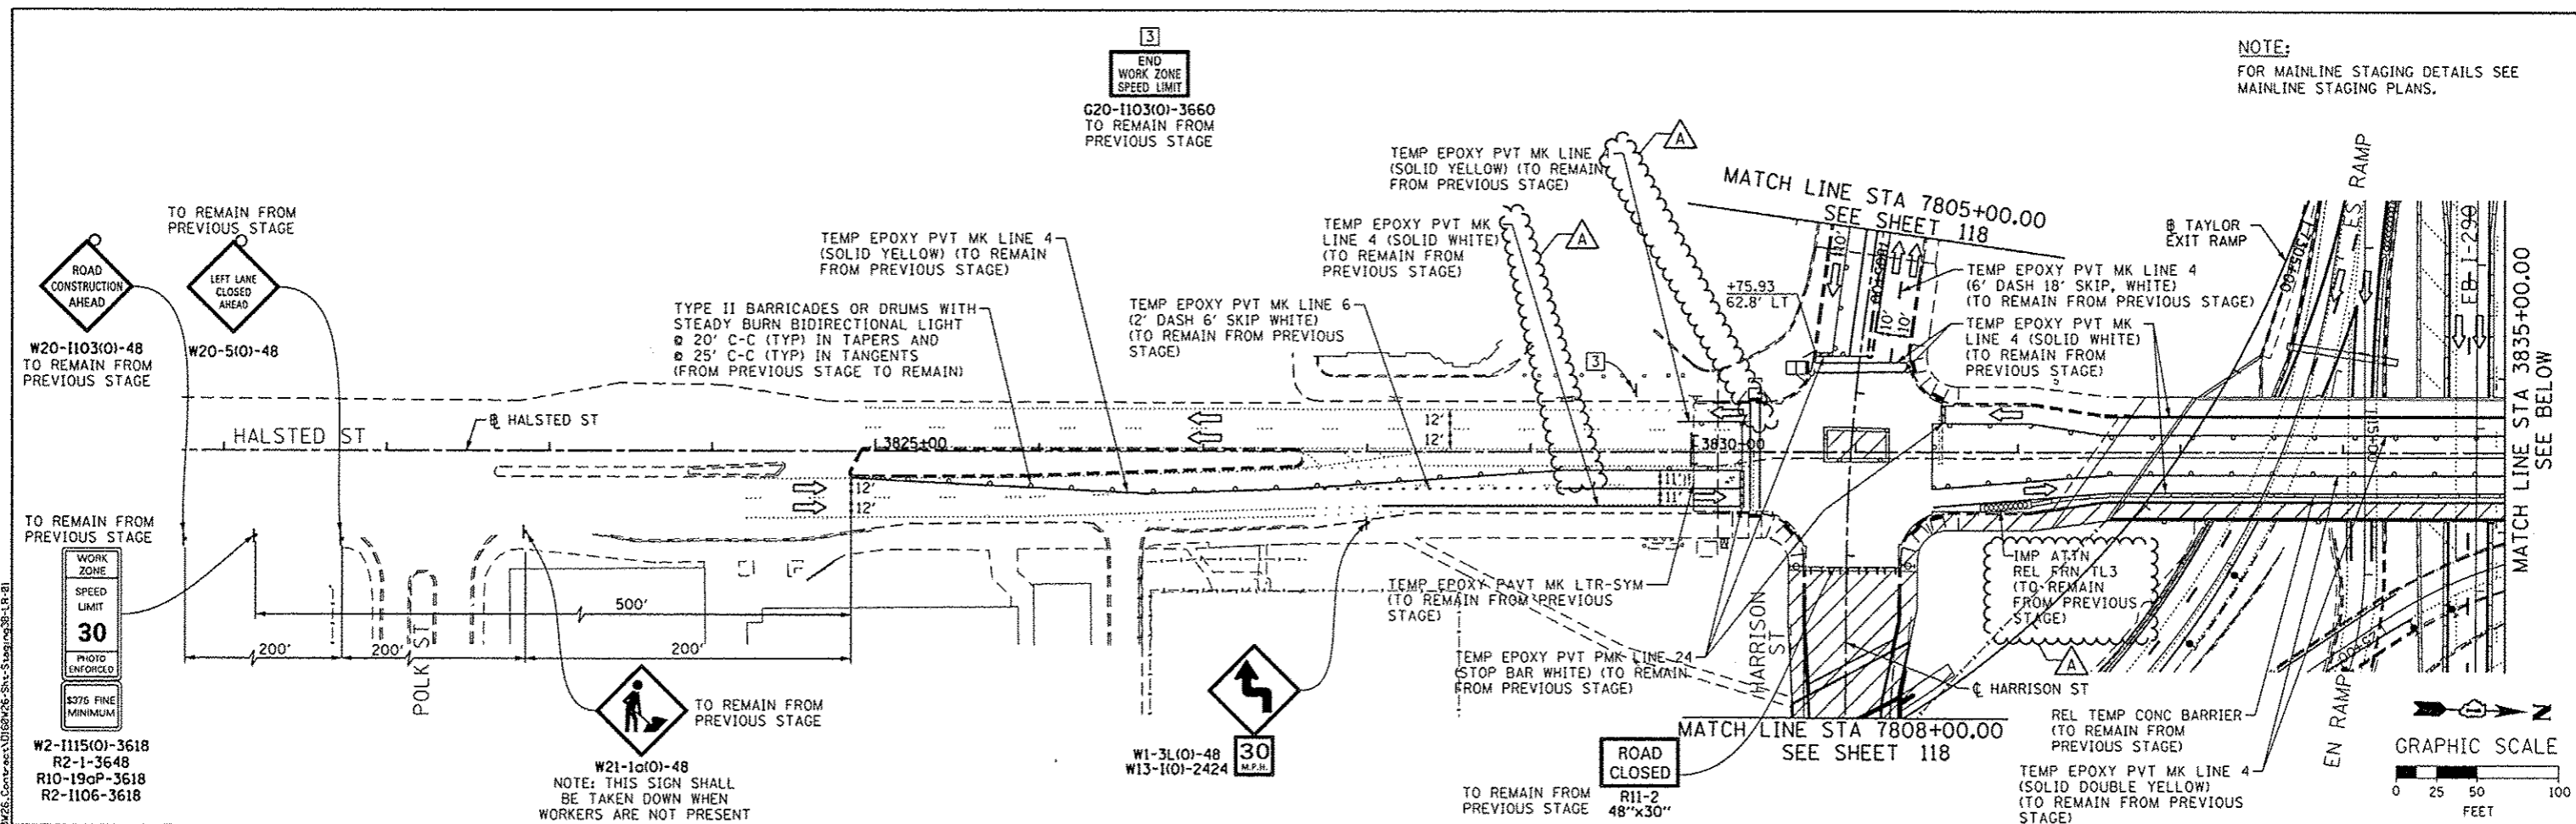

NOTE:  
FOR MAINLINE STAGING DETAILS SEE  
MAINLINE STAGING PLANS.

	DWG NO: 26-Shr-Staging3B-LR-01	DESIGNED - OPS	REVISED - 10/15/2013	<b>STATE OF ILLINOIS</b> <b>DEPARTMENT OF TRANSPORTATION</b>	<b>SUGGESTED STAGES OF CONSTRUCTION AND TRAFFIC CONTROL PLAN</b> <b>LOCAL ROADS - STAGE 3B</b>			F.A.I. RTE. 90/94/290	SECTION 2013-008R	COUNTY COOK	TOTAL SHEETS 559	SHEET NO. 117	
	USER NAME = PIMSARNO	DRAWN - PHP	REVISED -		SCALE: 1" = 50'	SHEET 1 OF 2 SHEETS	STA. TO STA.	CONTRACT NO. 60W26 ILLINOIS FED. AID PROJECT					
	PLOT SCALE = 5/8, 8/800 1/4"	CHECKED - DBM	REVISED -										
	PLOT DATE = 10/15/2013	DATE - 9/15/13	REVISED -										