
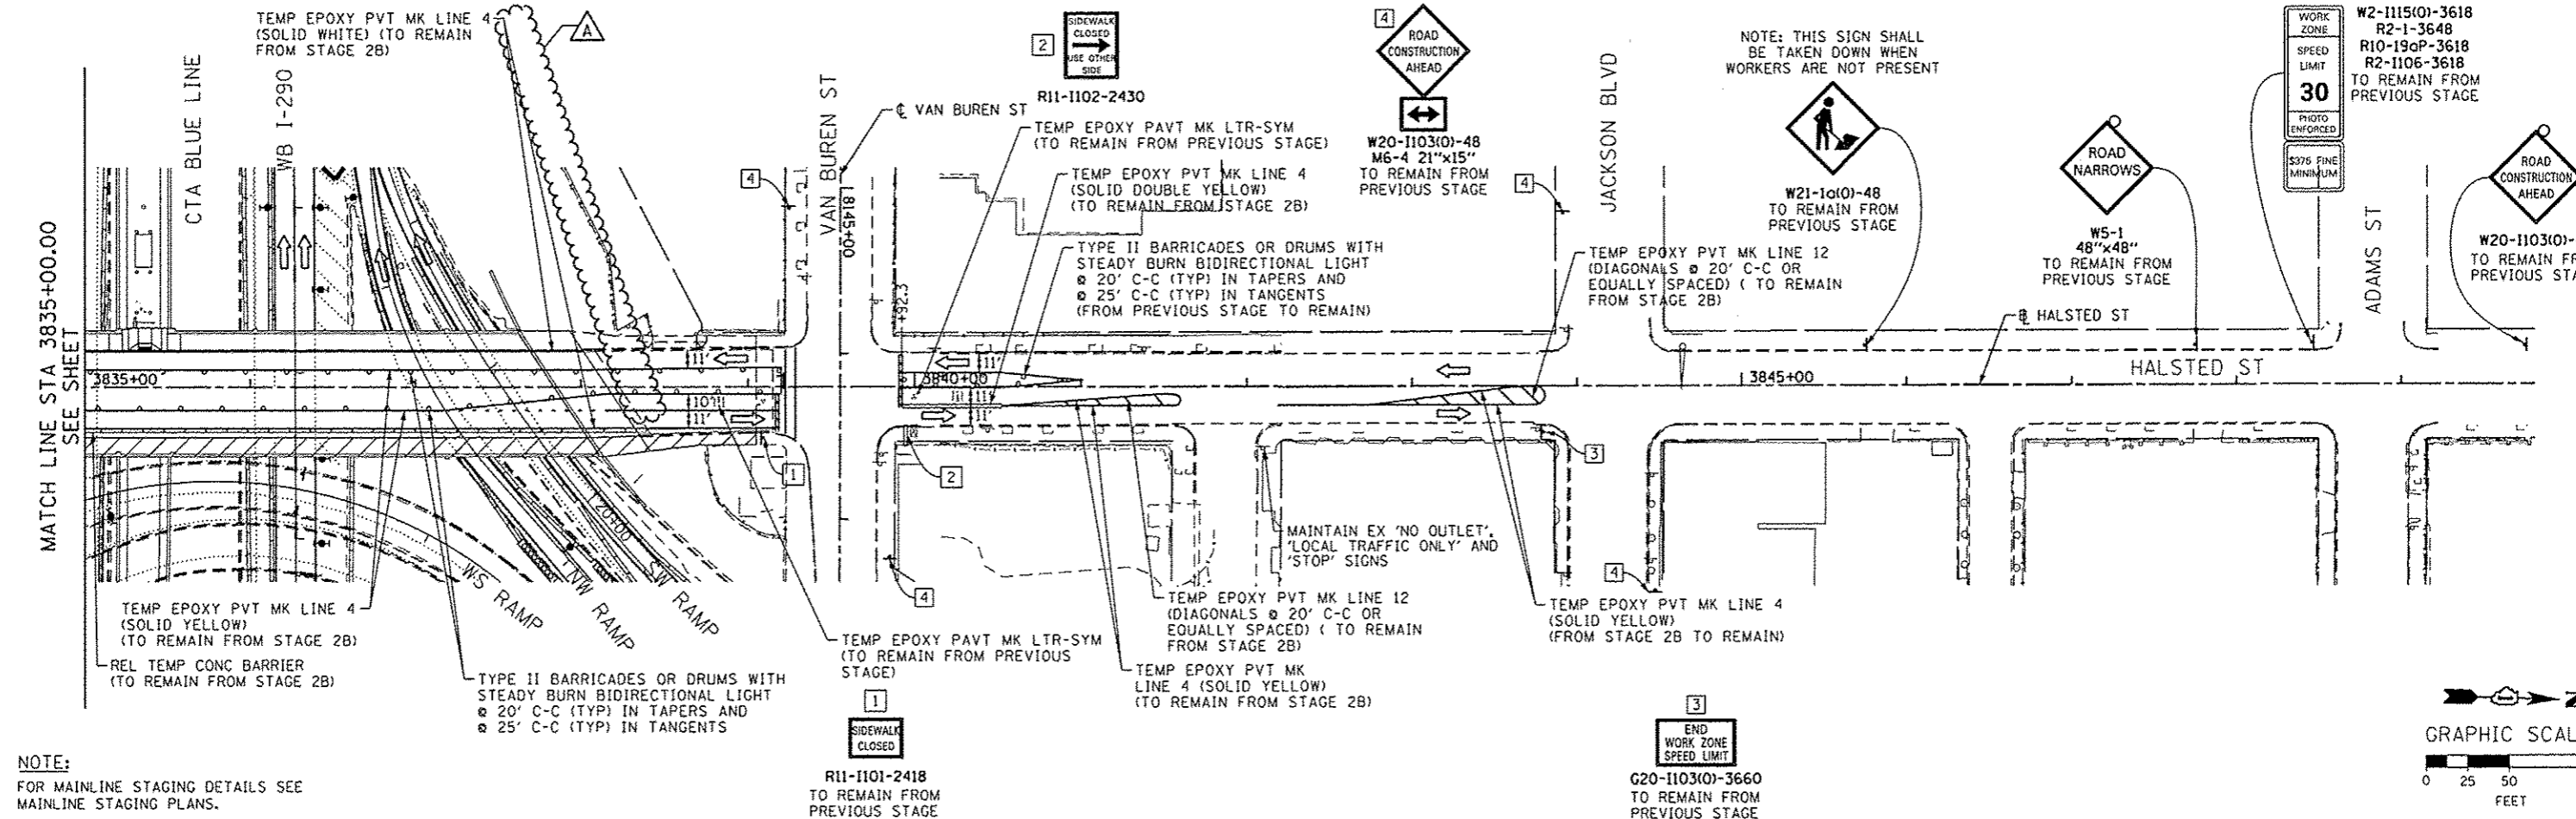


TRAFFIC CONTROL DEVICES AND PAVEMENT MARKING LAYOUT INFORMATION

POINT	BASELINE	STATION	OFFSET	LT/RT
1	P-HAL-CL	3831+54.70	10.0'	LT
2	P-HAL-CL	3832+08.00	17.5'	LT
3	P-HAL-CL	3832+61.30	10.5'	LT
4	P-HAL-CL	3833+27.50	10.0'	LT
5	P-HAL-CL	3835+00.00	21.5'	LT

NOTE:
FOR MAINLINE MOT DETAILS SEE
MAINLINE STAGING PLANS.

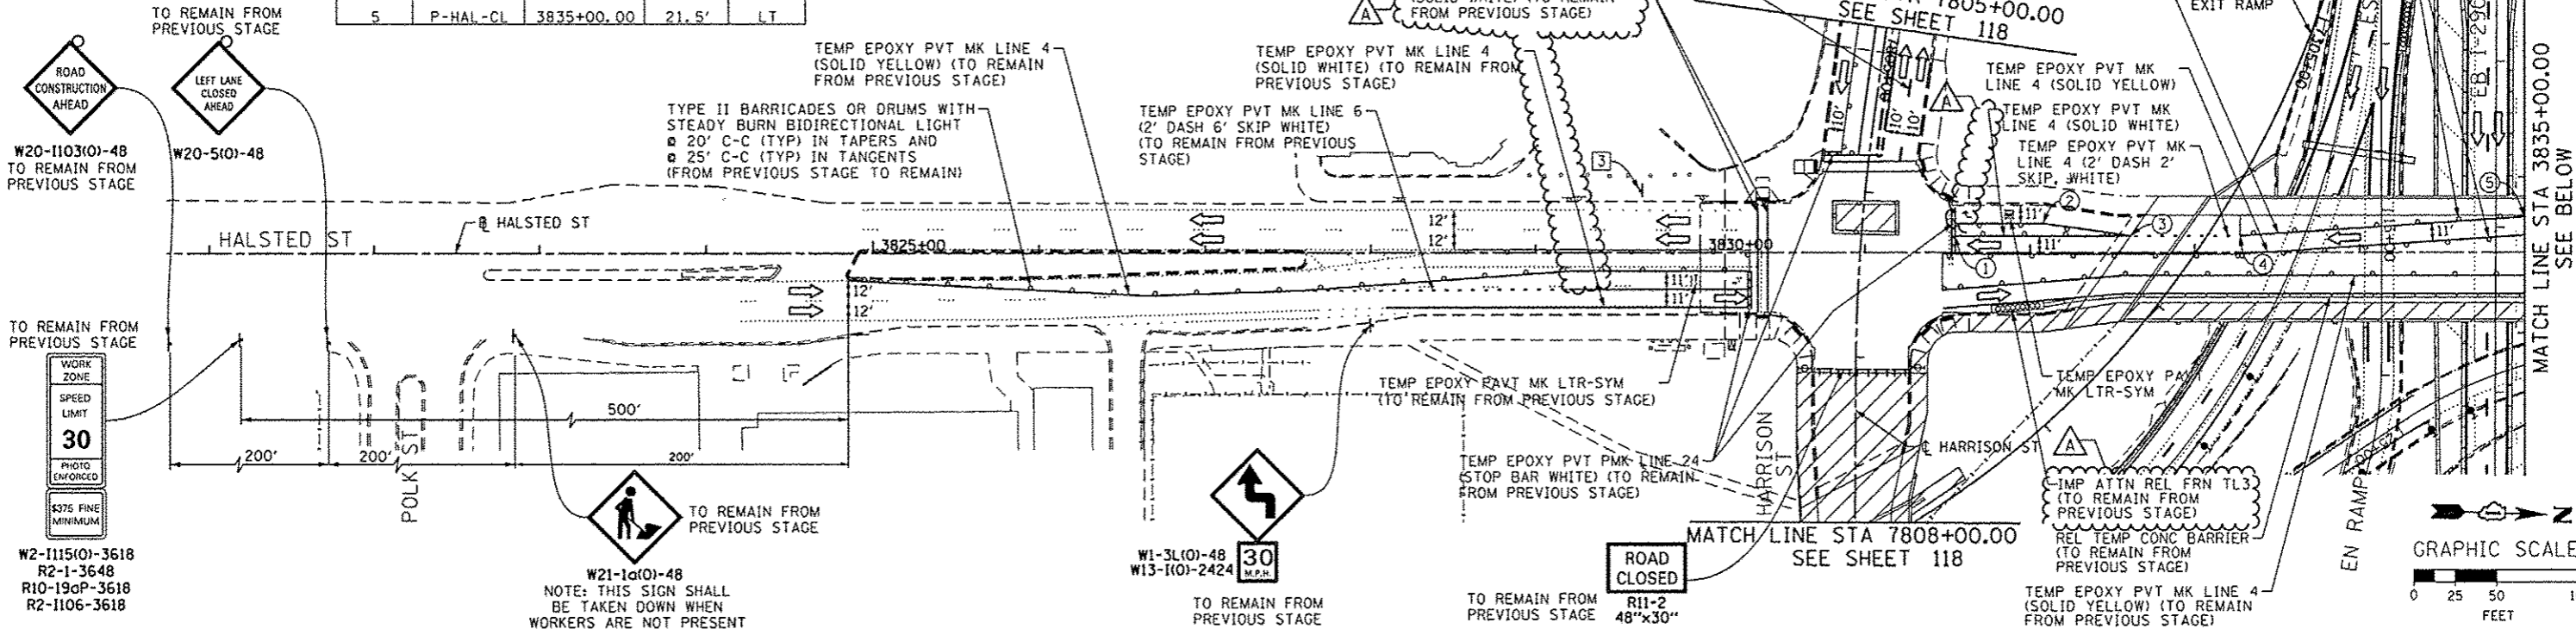

NOTE:
FOR MAINLINE STAGING DETAILS SEE
MAINLINE STAGING PLANS.