





GRAPHIC SCALE

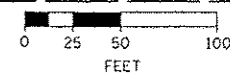

STORM SEWERS, CLASS A, TYPE 4, 12" - 18" - (REMOVE IN STAGE 2A)
CONTRACTOR TO ENSURE DOWNSTREAM
SEWER IS NOT IMPACTED DURING CONSTRUCTION
SEE SHEET 132 FOR DETAILS

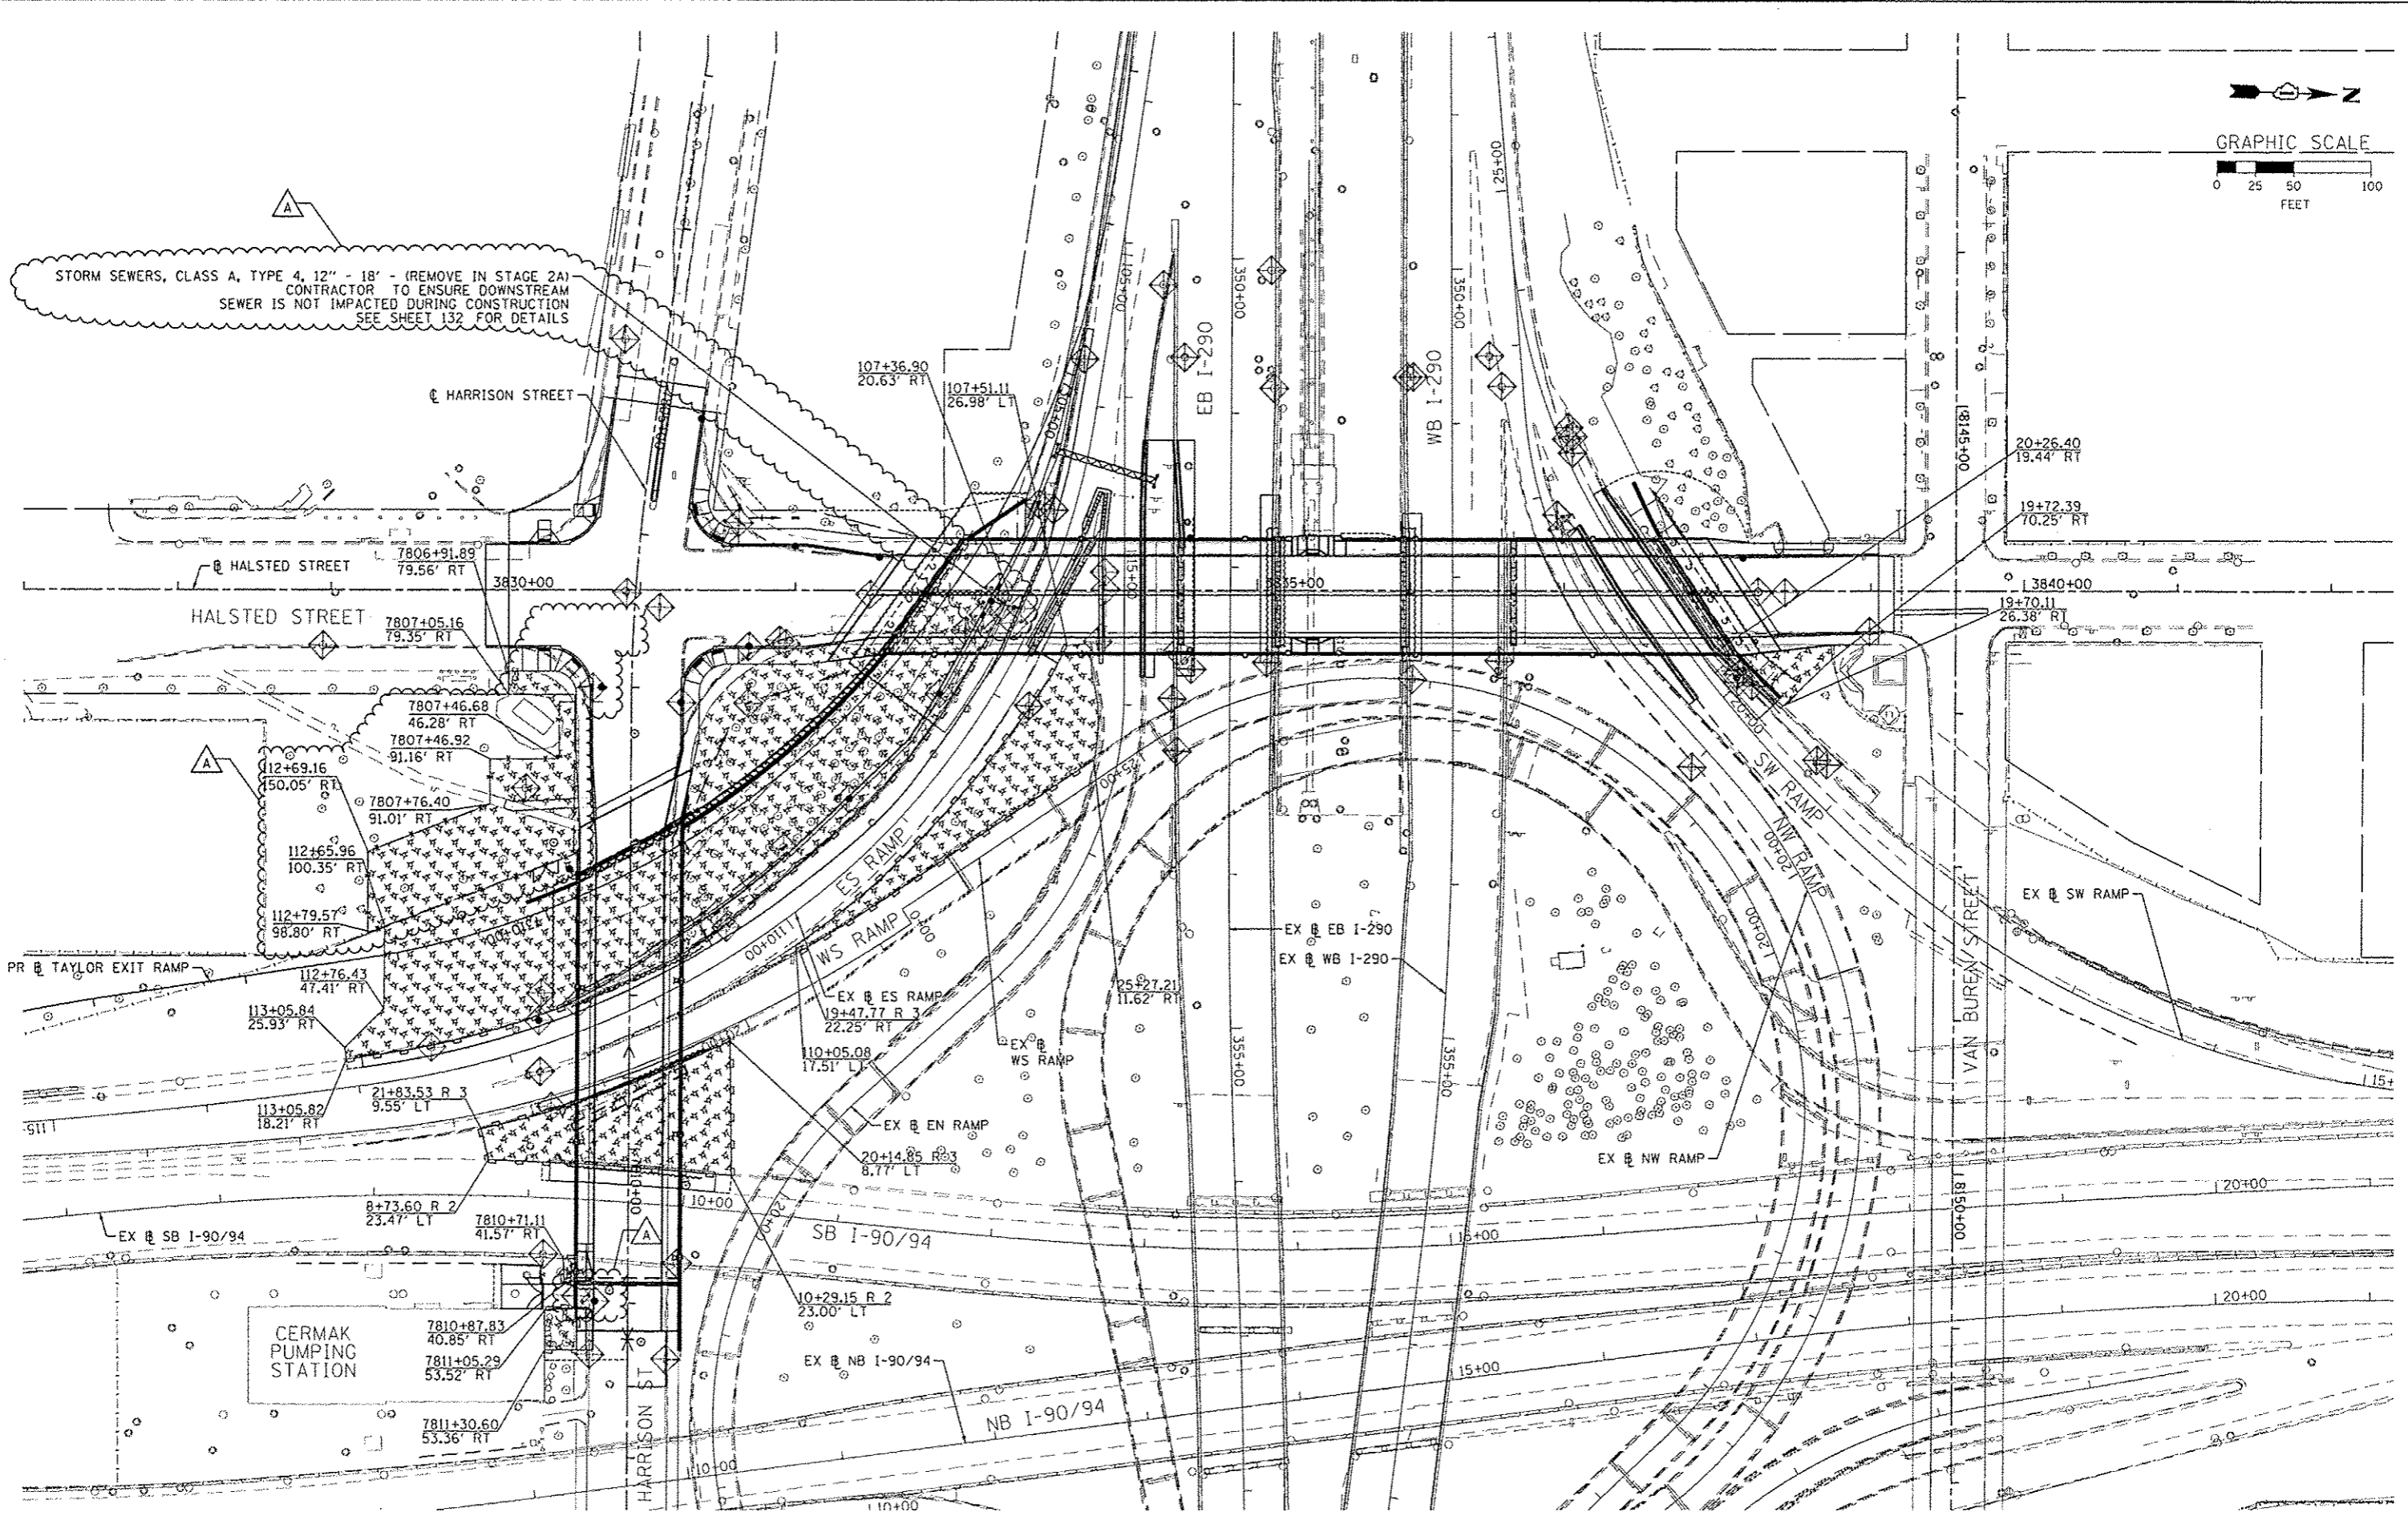

FILE PATH: \\a:\388839\p\inst\eroc\on\line\local\PM\AEC\09493\Documents\131_American\T-eroc\station\82287939_Circ\Phase-1\18180_CAD\2013_Roadway\Sheet\181826_Contract\181826-nt-Eros-Stage-01B



D18R26-sh1-Eros-Stage-01B
USER NAME: jlovanna
PLOT SCALE: 50.0000' / 1" =
PLOT DATE: 10/14/2013

DESIGNED - AFC
DRAWN - AFC
CHECKED - DBM
DATE - 9/15/13
REVISED - 10/15/2013
REVISED -
REVISED -
REVISED -

STATE OF ILLINOIS
DEPARTMENT OF TRANSPORTATION

EROSION AND SEDIMENTATION CONTROL PLAN
STAGE 1B
SCALE: 1"=50'
SHEET 2 OF 5 SHEETS STA. TO STA.

F.A.I. RTE.	SECTION	COUNTY	TOTAL SHEETS	SHEET NO.
90/94/290	2013-008R	COOK	559	125
CONTRACT NO. 60W26			ILLINOIS FED. AID PROJECT	