



FILE PATH: c:\a\388839-qa\int\escconline\local\p\AESC\2013\Documents\Illinois\Transportation\626938_Circle\Phase 1\1008_C60\966_Roadway\Sheet\626938-Det-Sign-Det-86

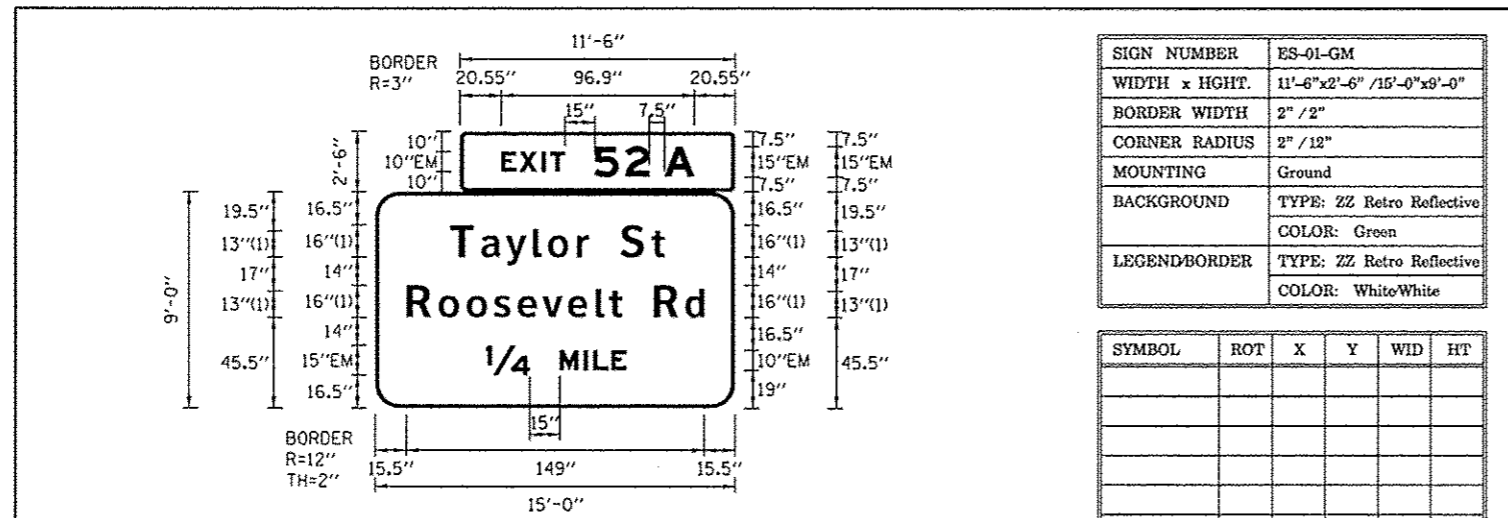

SIGN NUMBER	ES-01-GM
WIDTH x HIGHT.	11'-6"x2'-6" / 15'-0"x9'-0"
BORDER WIDTH	2" / 2"
CORNER RADIUS	2" / 12"
MOUNTING	Ground
BACKGROUND	TYPE: ZZ Retro Reflective COLOR: Green
LEGENDBORDER	TYPE: ZZ Retro Reflective COLOR: White/White

SYMBOL	ROT	X	Y	WID	HT

LETTER POSITIONS (X)													LENGTH	SERIESSIZE		
E	X	I	T												EM 2000	
20.6	29.6	40.9	45												31.9	10
5	2	A														EM 2000
67.2	82.7	102.3													50.3	15
T	a	y	l	o	r	S	t									ClearviewHwy-5-W
37.2	52.7	65	78.5	86	100.5	122.5	138.1								107.3	16,1310.6
R	o	o	s	e	v	e	l	t	R	d						ClearviewHwy-5-W
15.5	31.6	45.4	68.9	70.8	83.3	96	110	116.8	139.2	155.1					149	16,1310.6
M	I	L	E													EM 2000
91.9	104	108.8	117.8												33.3	10
1/4																EM 2000
54.9															22	15

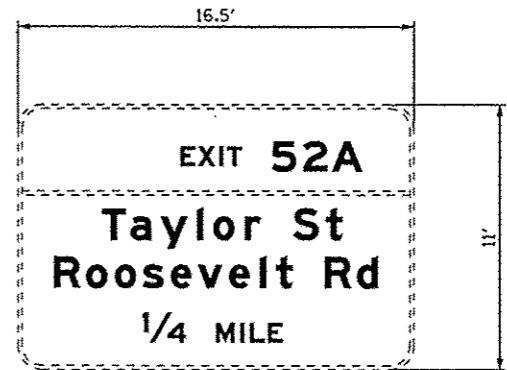

RELOCATE SIGN PANEL - TYPE 3
 STA 7308+50, 32.8' RT (CENTER OF PANEL)

- NOTE:**
- EXISTING SIGN PANEL IS APPROXIMATED. ACTUAL PANEL SIZE TO IS TO BE FIELD VERIFIED.

SIGN PANEL - TYPE 3
 STA 7308+50, 148.3' RT (CENTER OF PANEL)



0162W26-shc-Sign-Det-86
USER NAME = chiwo
PLOT SCALE = 18.8888 / in.
PLOT DATE = 10/18/2013

DESIGNED - OPS	REVISED - 10/15/2013
DRAWN - OPS	REVISED -
CHECKED - DBM	REVISED -
DATE - 9/15/13	REVISED -

STATE OF ILLINOIS
 DEPARTMENT OF TRANSPORTATION

SIGNING DETAILS

SCALE: NONE SHEET 4 OF 4 SHEETS STA. TO STA.

F.A.I. RTE.	SECTION	COUNTY	TOTAL SHEETS	SHEET NO.
90/94/290	2013-008R	COOK	559	203
CONTRACT NO. 60W26				
ILLINOIS FED. AID PROJECT				