



INSIDE ELEVATION OF EAST FENCE
(Looking East)

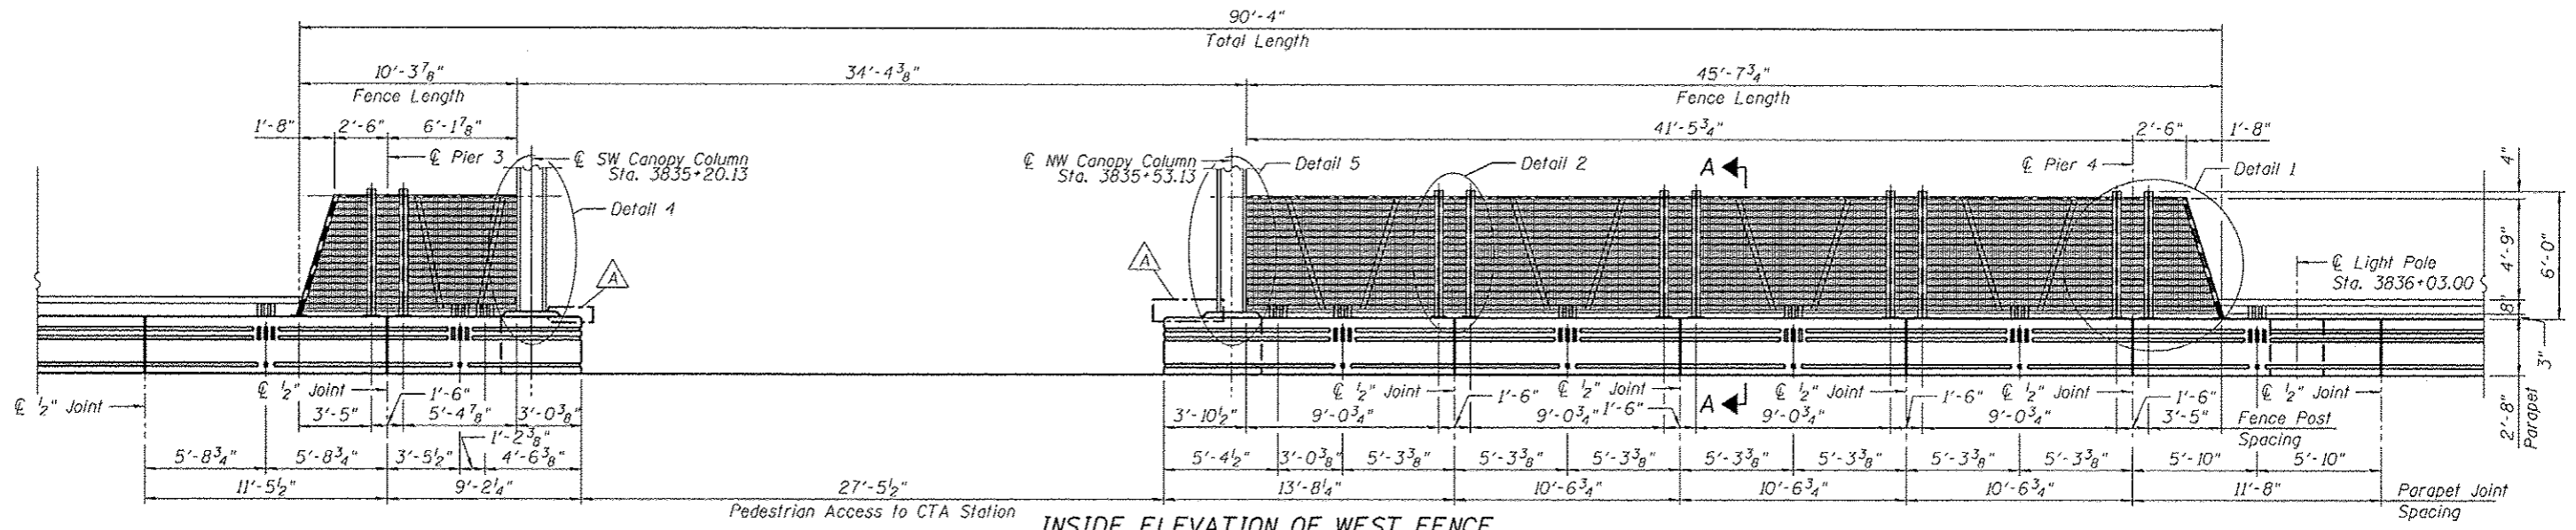

INSIDE ELEVATION OF WEST FENCE
(Looking West)

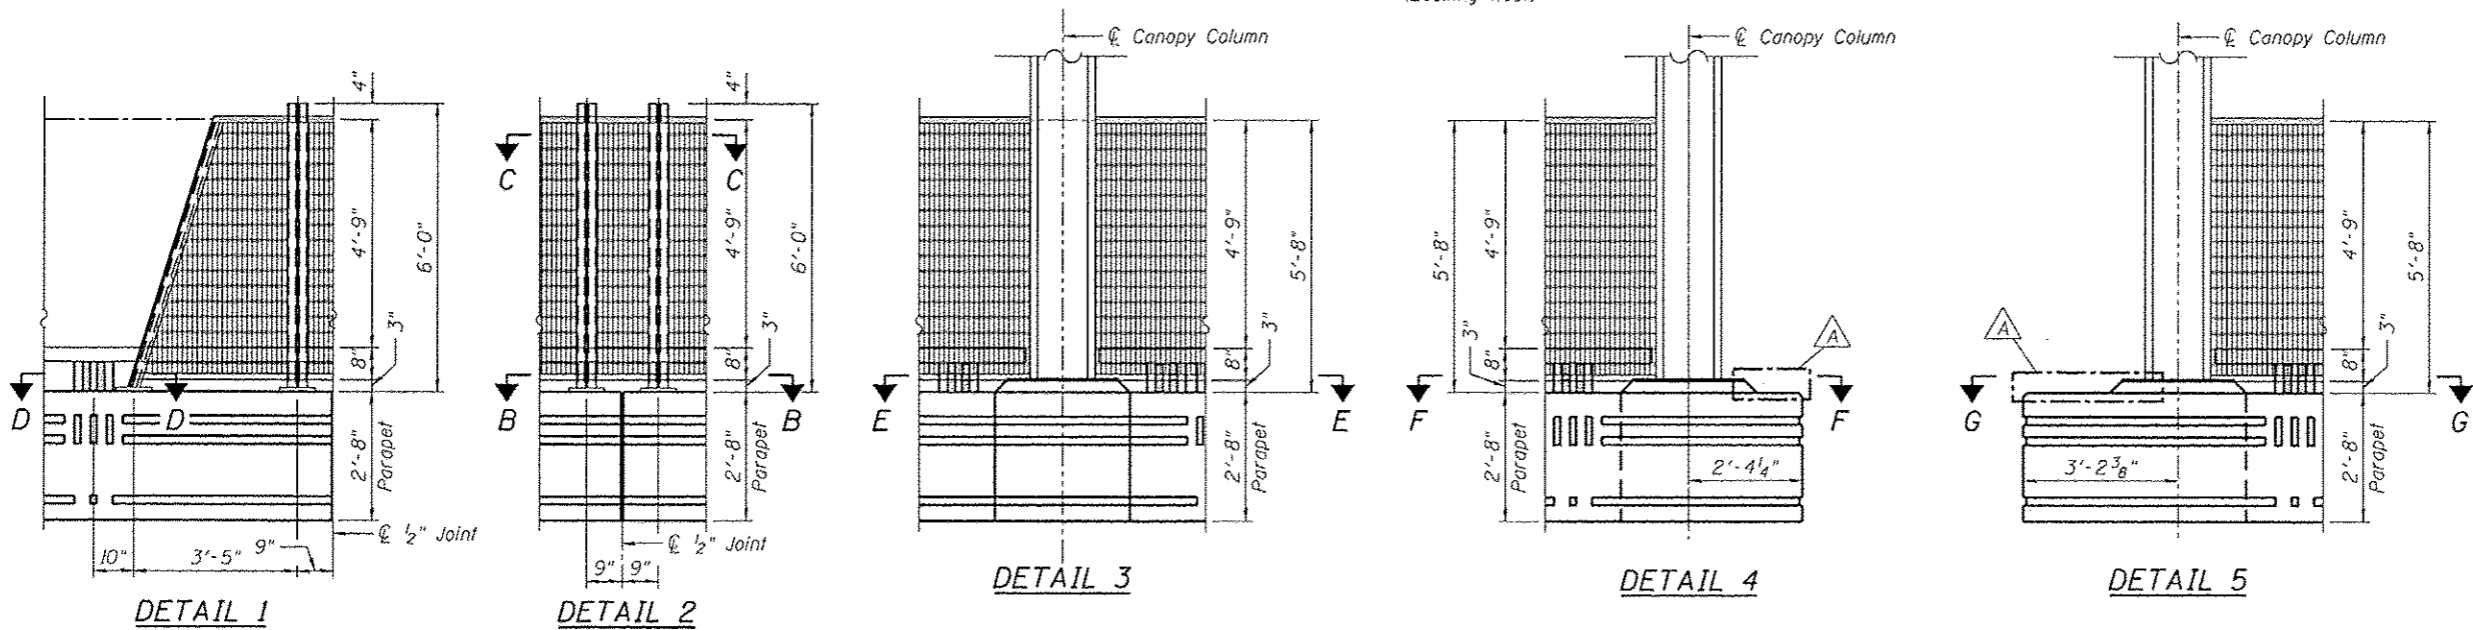

Note:
For Section A-A thru G-G,
see Sheet S2-37 of S2-81.

01/11/16 PM 08:11:16 60W26-S03B-Rolling_FenceElevations.dgn



USER NAME = Sawitort
 PLOT SCALE = 40.0000 ' / in.
 PLOT DATE =

DESIGNED - WJC
 CHECKED - MDS
 DRAWN - WJC
 CHECKED - MDS

REVISED 10/15/2013 WJC
 REVISED
 REVISED
 REVISED

STATE OF ILLINOIS
 DEPARTMENT OF TRANSPORTATION

BRIDGE FENCE RAILING ELEVATIONS
 STRUCTURE NO. 016-1716

SHEET NO. S2-36 OF S2-81 SHEETS

F.A.U. RTE.	SECTION	COUNTY	TOTAL SHEETS	SHEET NO.
3730	2013-008R	COOK	559	398
CONTRACT NO. 60W26			ILLINOIS FED. AID PROJECT	