


BILL OF MATERIAL

Bar	No.	Size	Length	Shape
h300(E)	4	#5	38'-9"	—
h301(E)	4	#5	35'-9"	—
h302(E)	8	#5	19'-8"	—
h303(E)	4	#5	7'-3"	—
h304(E)	4	#5	10'-10"	—
h305(E)	12	#6	32'-9"	—
h306(E)	12	#6	29'-9"	—
h307(E)	20	#5	32'-9"	—
h308(E)	20	#5	29'-9"	—
p300(E)	6	#6	32'-2"	—
p301(E)	6	#6	29'-2"	—
p302(E)	12	#9	38'-11"	—
p303(E)	12	#9	35'-11"	—
p304(E)	12	#6	10'-6"	—
s300(E)	126	#5	13'-7"	□
s301(E)	56	#5	9'-0"	□
s302(E)	72	#4	8'-10"	□
s303(E)	256	#6	17'-6"	□
sp300	8	#6	87'-8"	—
u300(E)	10	#6	10'-4"	□
u301(E)	61	#5	4'-4"	□
u302(E)	24	#6	11'-2"	□
v300(E)	96	#8	12'-2"	—
v301	224	#9	48'-0"	—
v302(E)	112	#9	14'-6"	—
Structure Excavation		Cu. Yd.	56	
Concrete Structures		Cu. Yd.	150.8	
Reinforcement Bars		Pound	54,240	
Reinforcement Bars, Epoxy Coated		Pound	25,720	
Permanent Casing		Foot	85	
Drilled Shaft in Soil		Cu. Yd.	241.3	
Drilled Shaft in Rock		Cu. Yd.	6.3	
Concrete Sealer		Sq. Ft.	3262	

Bars Indicated thus 1x15 etc., indicates 1 line of bars with 15 lengths per line.

Notes:
 Apply concrete sealer to all exposed concrete surfaces of the pier.
 * The quantities and reinforcement detailing are based on the top of shaft and the estimated top of rock elevations shown and may change based on the actual top of rock encountered at each shaft and the final top of shaft elevation.
 ** Length is height of spiral.
 *** Contractor may need to increase the casing thickness to withstand the installation process. The Estimated Top of Rock/Bottom of Permanent Casing Elevation is shown. The limits of casing shall be adjusted as necessary, and as approved, such that the actual installed casing length extends to the as-encountered top of rock at each shaft. See Article 516.06(d) of the Standard Specifications.

Bar	Lap
#4	2'-7"
#5	3'-3"
#6	3'-10"
#7	5'-2"
#8	6'-9"
#9	8'-7"
#6 spiral	3'-0"

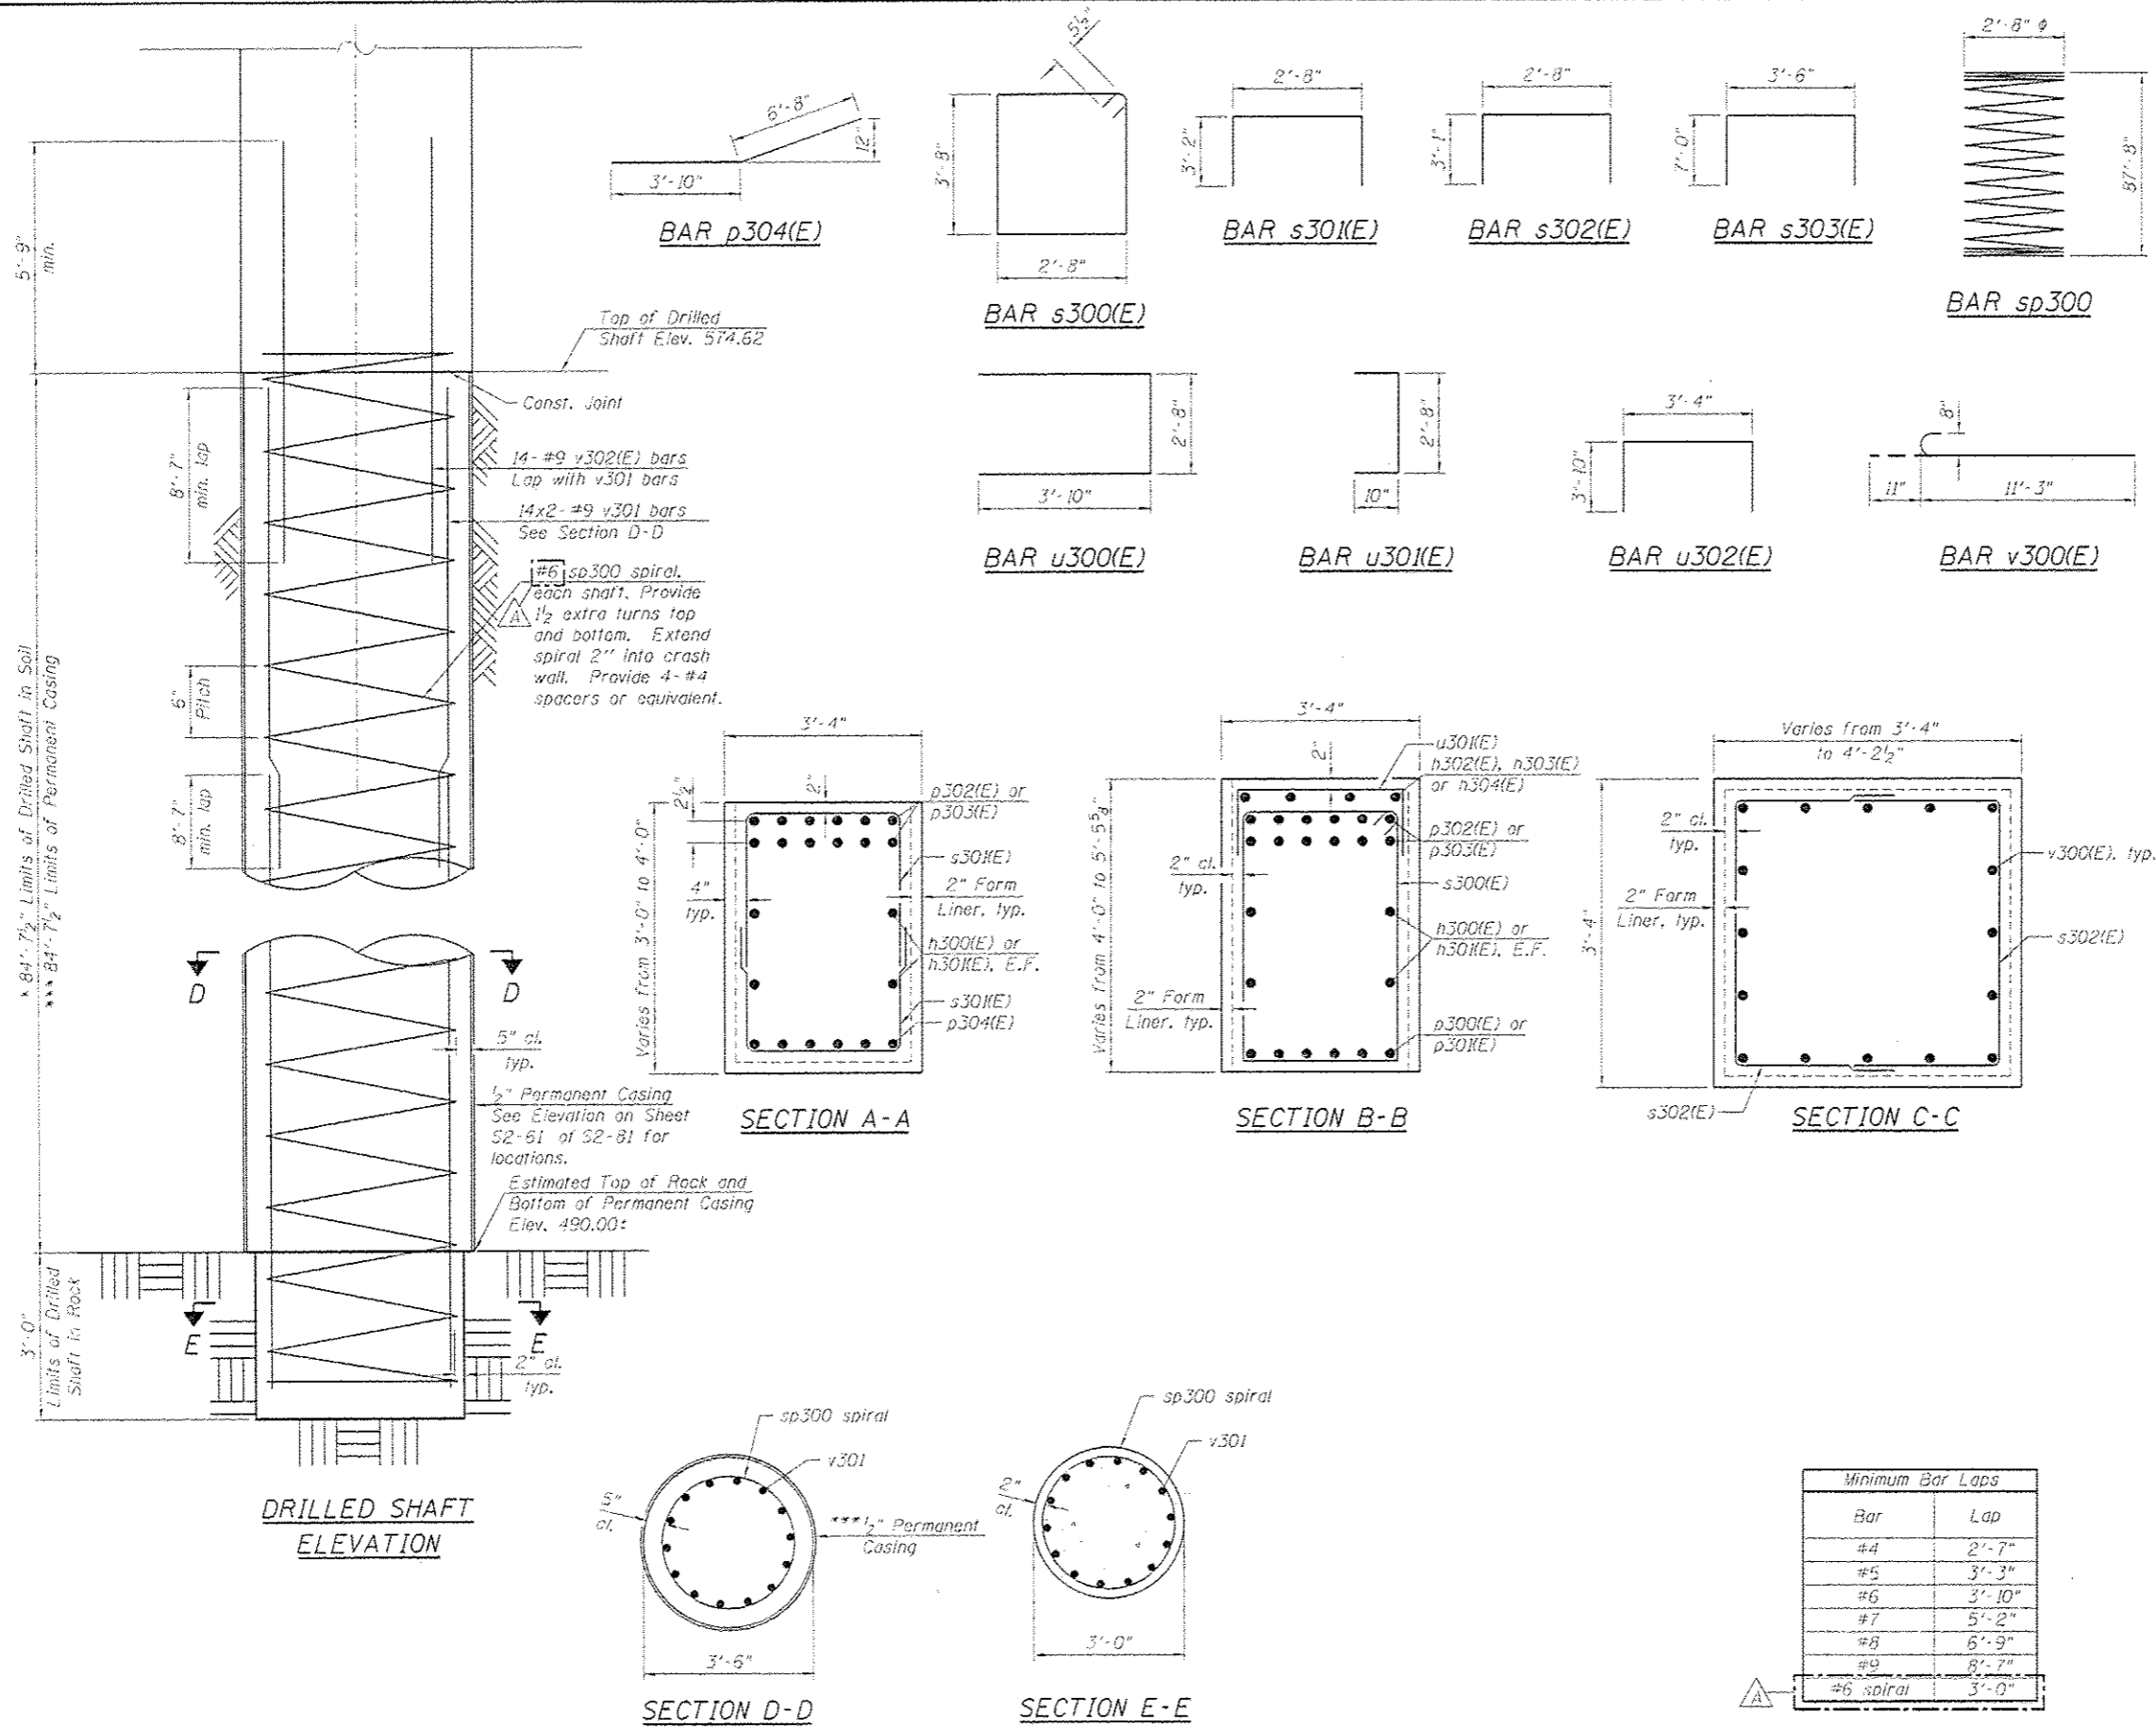

2:35:06 PM 01/17/16 60176-002-PIER 2 Details.dgn