


REVISIONS				
ZONE	REV	DESCRIPTION	DATE	APPROVED
	2.0	ADDENDUM A	10/15/2013	BRIAN BB

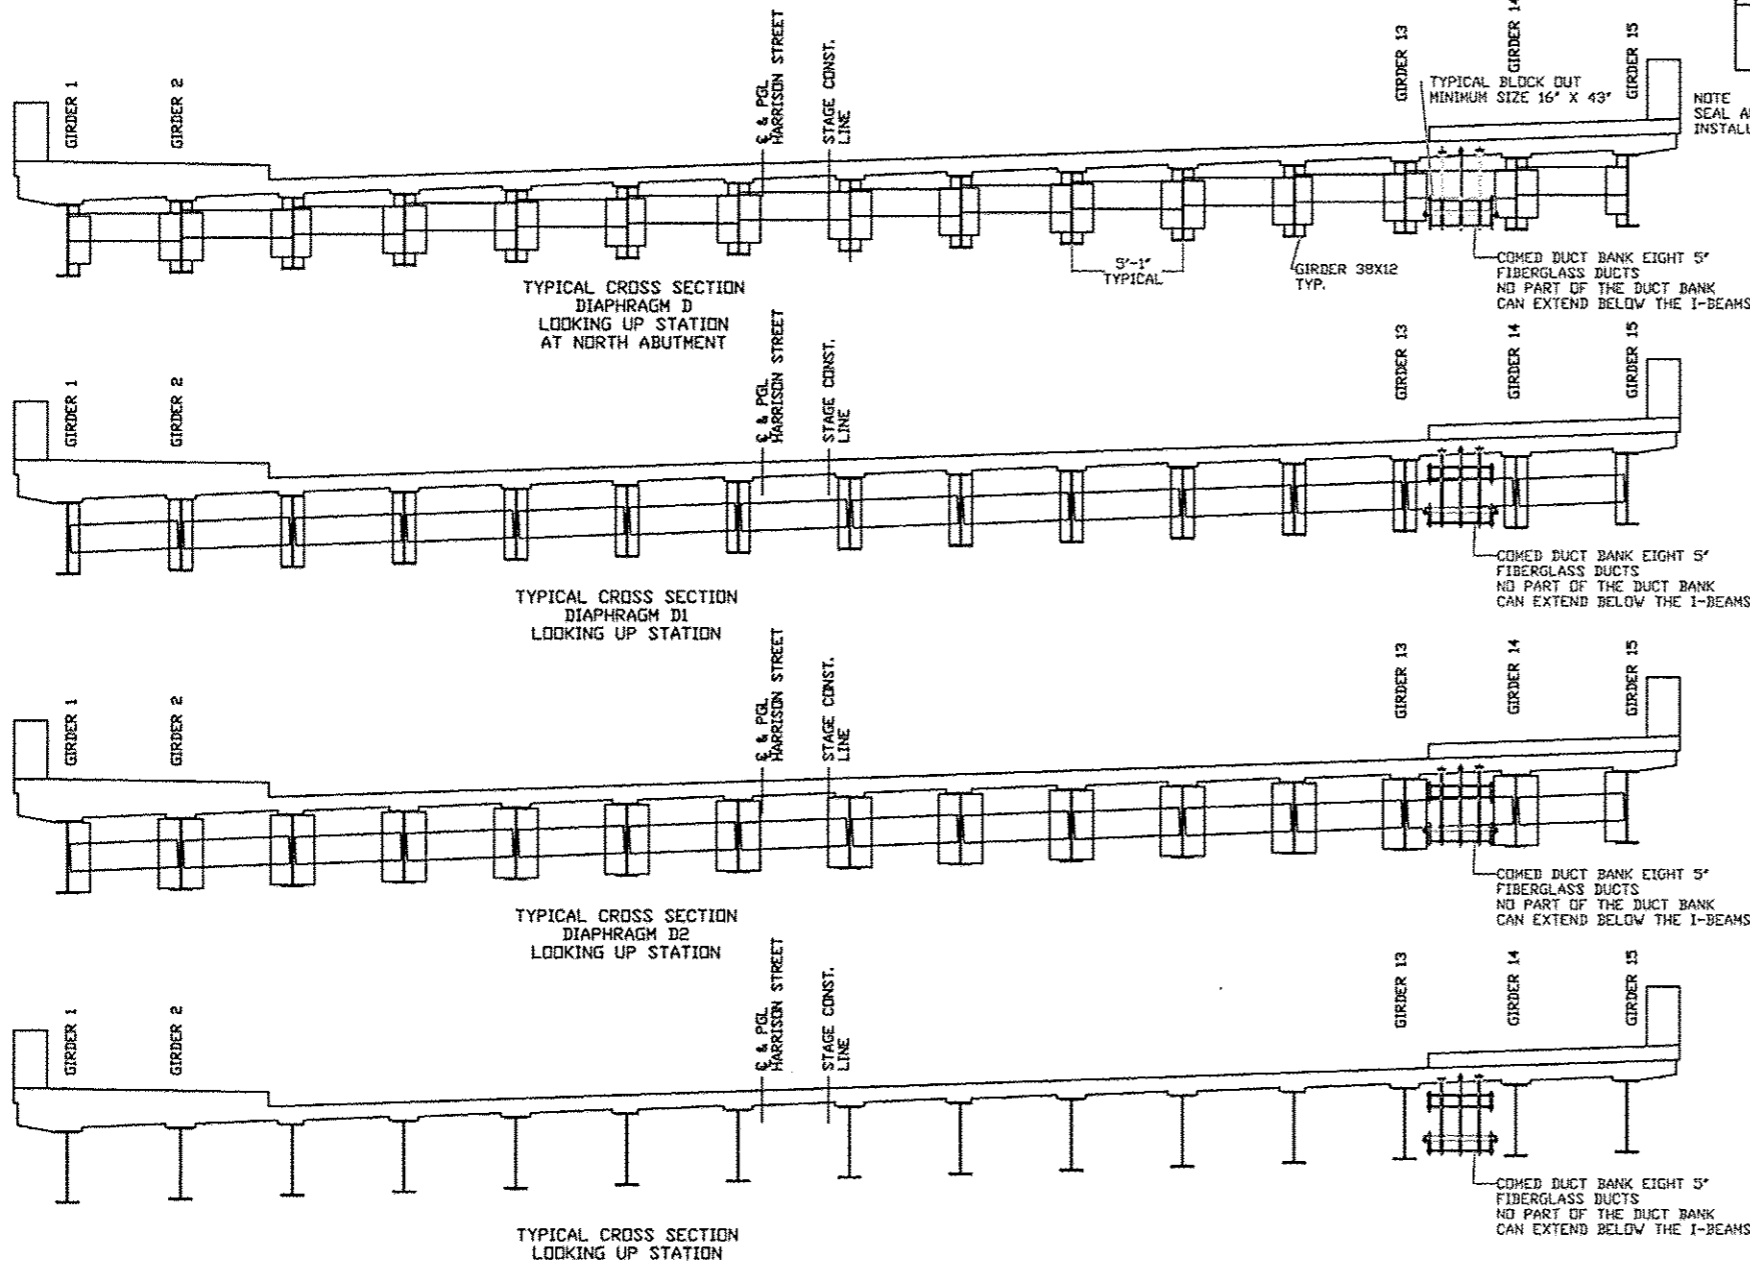

FOR INFORMATION ONLY
 WORK TO BE PERFORMED BY OTHERS
 WITH THE EXCEPTION OF PLACEMENT
 OF INSERTS INTO SUPERSTRUCTURE

NOTE
 NO PART OF THE CONDUIT SUPPORT HANGER CAN
 EXTEND BELOW THE BRIDGE DECK GIRDER
 EXTENDED RODS MAY NEED TO BE ALTERED

This drawing is the property of Condux International, Inc. and the information thereon is to be treated as confidential. It is not to be used, copied or disclosed to outside parties without our written consent.

Note:
 ALL MEASUREMENTS ARE IN INCHES UNLESS NOTED OTHERWISE

DRAWING APPROVAL
 I APPROVE THIS DRAWING FOR MANUFACTURING
 DATE: _____

Bridge Deck Cross Section	CONDUX INTERNATIONAL, INC. MANKATO MN PH. 800-533-2077			
	Project: ComEd Halsted Street Bridge over F.A.I. RTE 290 Eisenhower Expressway, Cook County Illinois			
WEIGHT: 0.0 LBS EA	SIZE	FSCM NO.	DWG NO.	REV
QUOTE NO. 3985214499	SCALE 1/2	DATE: 09-27-2013	TBA	2.0
			SHEET: CONDUX 4 OF 6	
			SHEET 441A OF 559	