


CANOPY ELEVATION
Looking North

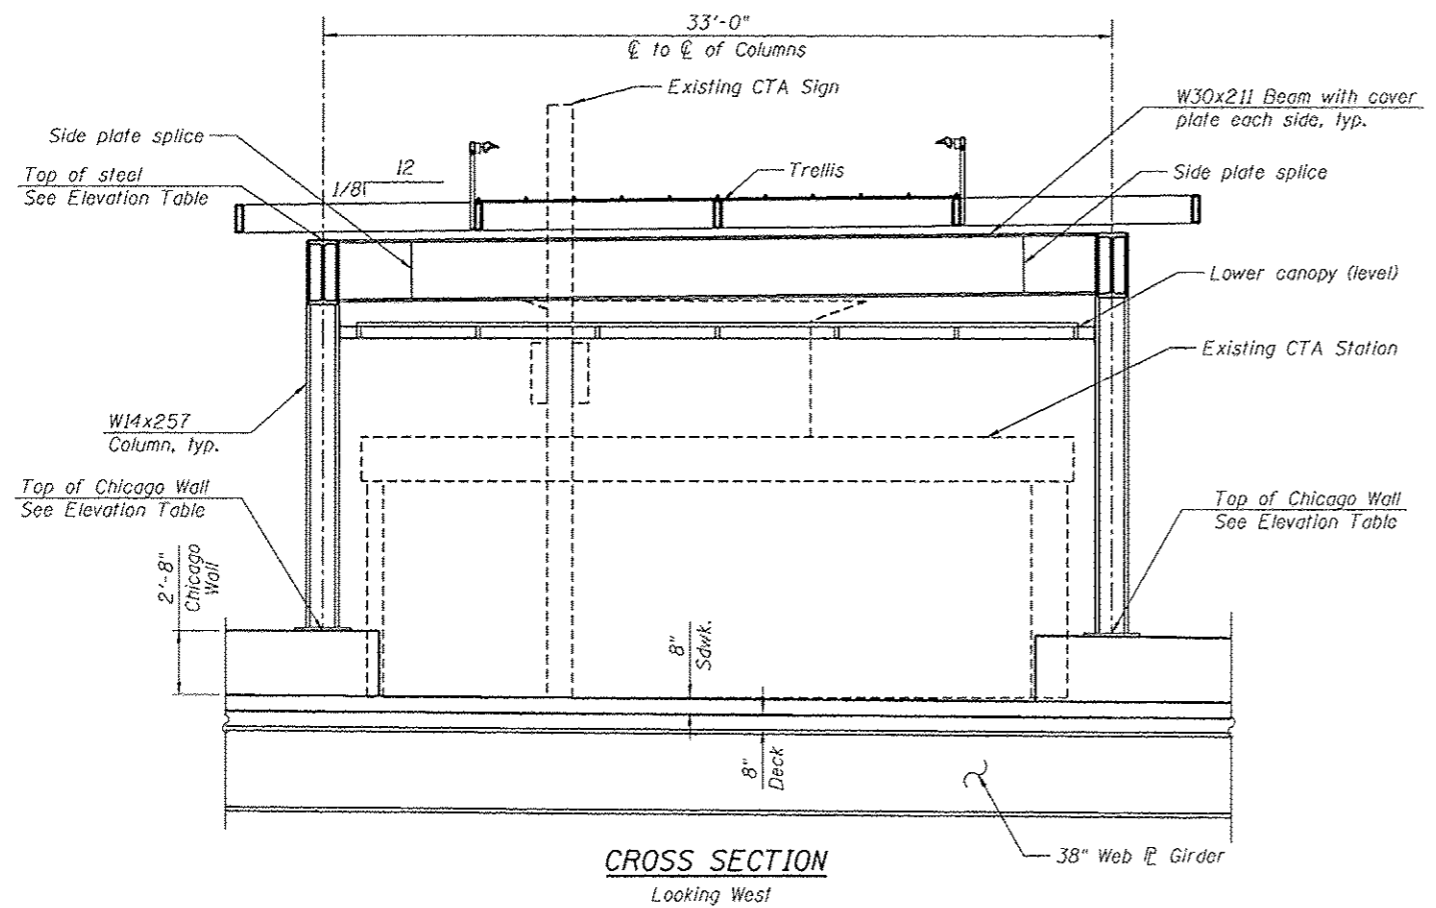

CROSS SECTION
Looking West

BILL OF MATERIAL

Item	Unit	Total
Structural Steel (CTA)	L. Sum	1

ELEVATION TABLE

LOCATION	TOP OF CHICAGO WALL	TOP OF STEEL
NE	604.09	623.75
SE	604.05	623.37
SW	602.70	618.91
NW	602.69	619.24

Notes:
Verify elevations prior to fabrication.
All Structural Steel is to be galvanized and painted.

11/23/26 NX 0161716-60W26-A003-CanopySuperStruct-01.dgn



USER NAME = BAWitor†	DESIGNED - ENH	REVISED - 10/15/2013 DL
PLLOT SCALE = 0:1 1/2" / 1"	CHECKED - HKB	REVISED
PLLOT DATE = 10/14/2013	DRAWN - CD	REVISED
	CHECKED - HKB	REVISED

STATE OF ILLINOIS
DEPARTMENT OF TRANSPORTATION

PEDESTRIAN CANOPY ELEVATION AND SECTION
STRUCTURE NO. 016-1716

SHEET NO. 3 OF 11 SHEETS

F.A.U. RTE. 3730	SECTION 2013-008R	COUNTY COOK	TOTAL SHEETS 559	SHEET NO. 444
CONTRACT NO. 60W26			ILLINOIS FED. AID PROJECT	