

- NOTE:
- UNLESS NOTED OTHERWISE, ALL STATIONS AND OFFSETS USED ARE TAKEN FROM SB I-90/94 BASELINE.
 - FOR LEGEND SEE SHEET NO. 65

PROPOSED TEMP PAVEMENT MARKINGS AND TRAFFIC CONTROL DEVICES

- | | |
|---------------------------------------------------------|---|
| (A) TEMP EPOXY PVT MK LINE 4 (SOLID WHITE) | (F) TYPE II BARRICADE OR DRUMS WITH STEADY BURN MONODIRECTIONAL LIGHT @ 50' C-C (TYP) ON TAPERS AND @ 100' C-C (TYP) ON TANGENTS |
| (B) TEMP EPOXY PVT MK LINE 4 (SOLID YELLOW) | (G) TYPE II BARRICADE OR DRUMS WITH STEADY BURN MONODIRECTIONAL LIGHT @ 50' C-C (TYP) ON RAMP TAPERS |
| (C) TEMP EPOXY PVT MK LINE 8 (SOLID WHITE) | (H) TEMP CONC BARRIER |
| (D) TEMP EPOXY PVT MK LINE 12 (WHITE CHEVRONS) (TYP) | (I) IMP ATTN TEMP FRN TL3 |
| (E) TEMP EPOXY PVT MK LINE 5 (10' DASH 30' SKIP, WHITE) | (J) DIRECTIONAL INDICATOR BARRICADE WITH STEADY BURN MONODIRECTIONAL LIGHT @ 50' C-C |

EXIT 52A
Taylor St
Roosevelt Rd
1/4 MILE


EXIT 52A
Taylor St
Roosevelt Rd
1/4 MILE

(2) SIGN PANEL - TYPE 3 WITH STRUCTURAL STEEL SIGN SUPPORT - BREAKAWAY AND CONCRETE FOUNDATIONS (SEE GROUND MOUNTED SIGN PANEL PLACEMENT)

(1A) RELOCATE SIGN PANEL - TYPE 3 (FROM BRIDGE MOUNTED)
(1B) WITH STRUCTURAL STEEL SIGN SUPPORT BREAKAWAY AND CONCRETE FOUNDATIONS (SEE GROUND MOUNTED SIGN PANEL PLACEMENT)

TEMPORARY SOIL RETENTION SYSTEM (SEE STRUCTURAL PLANS FOR DETAIL, TYP)

60" COMBINED SEWER

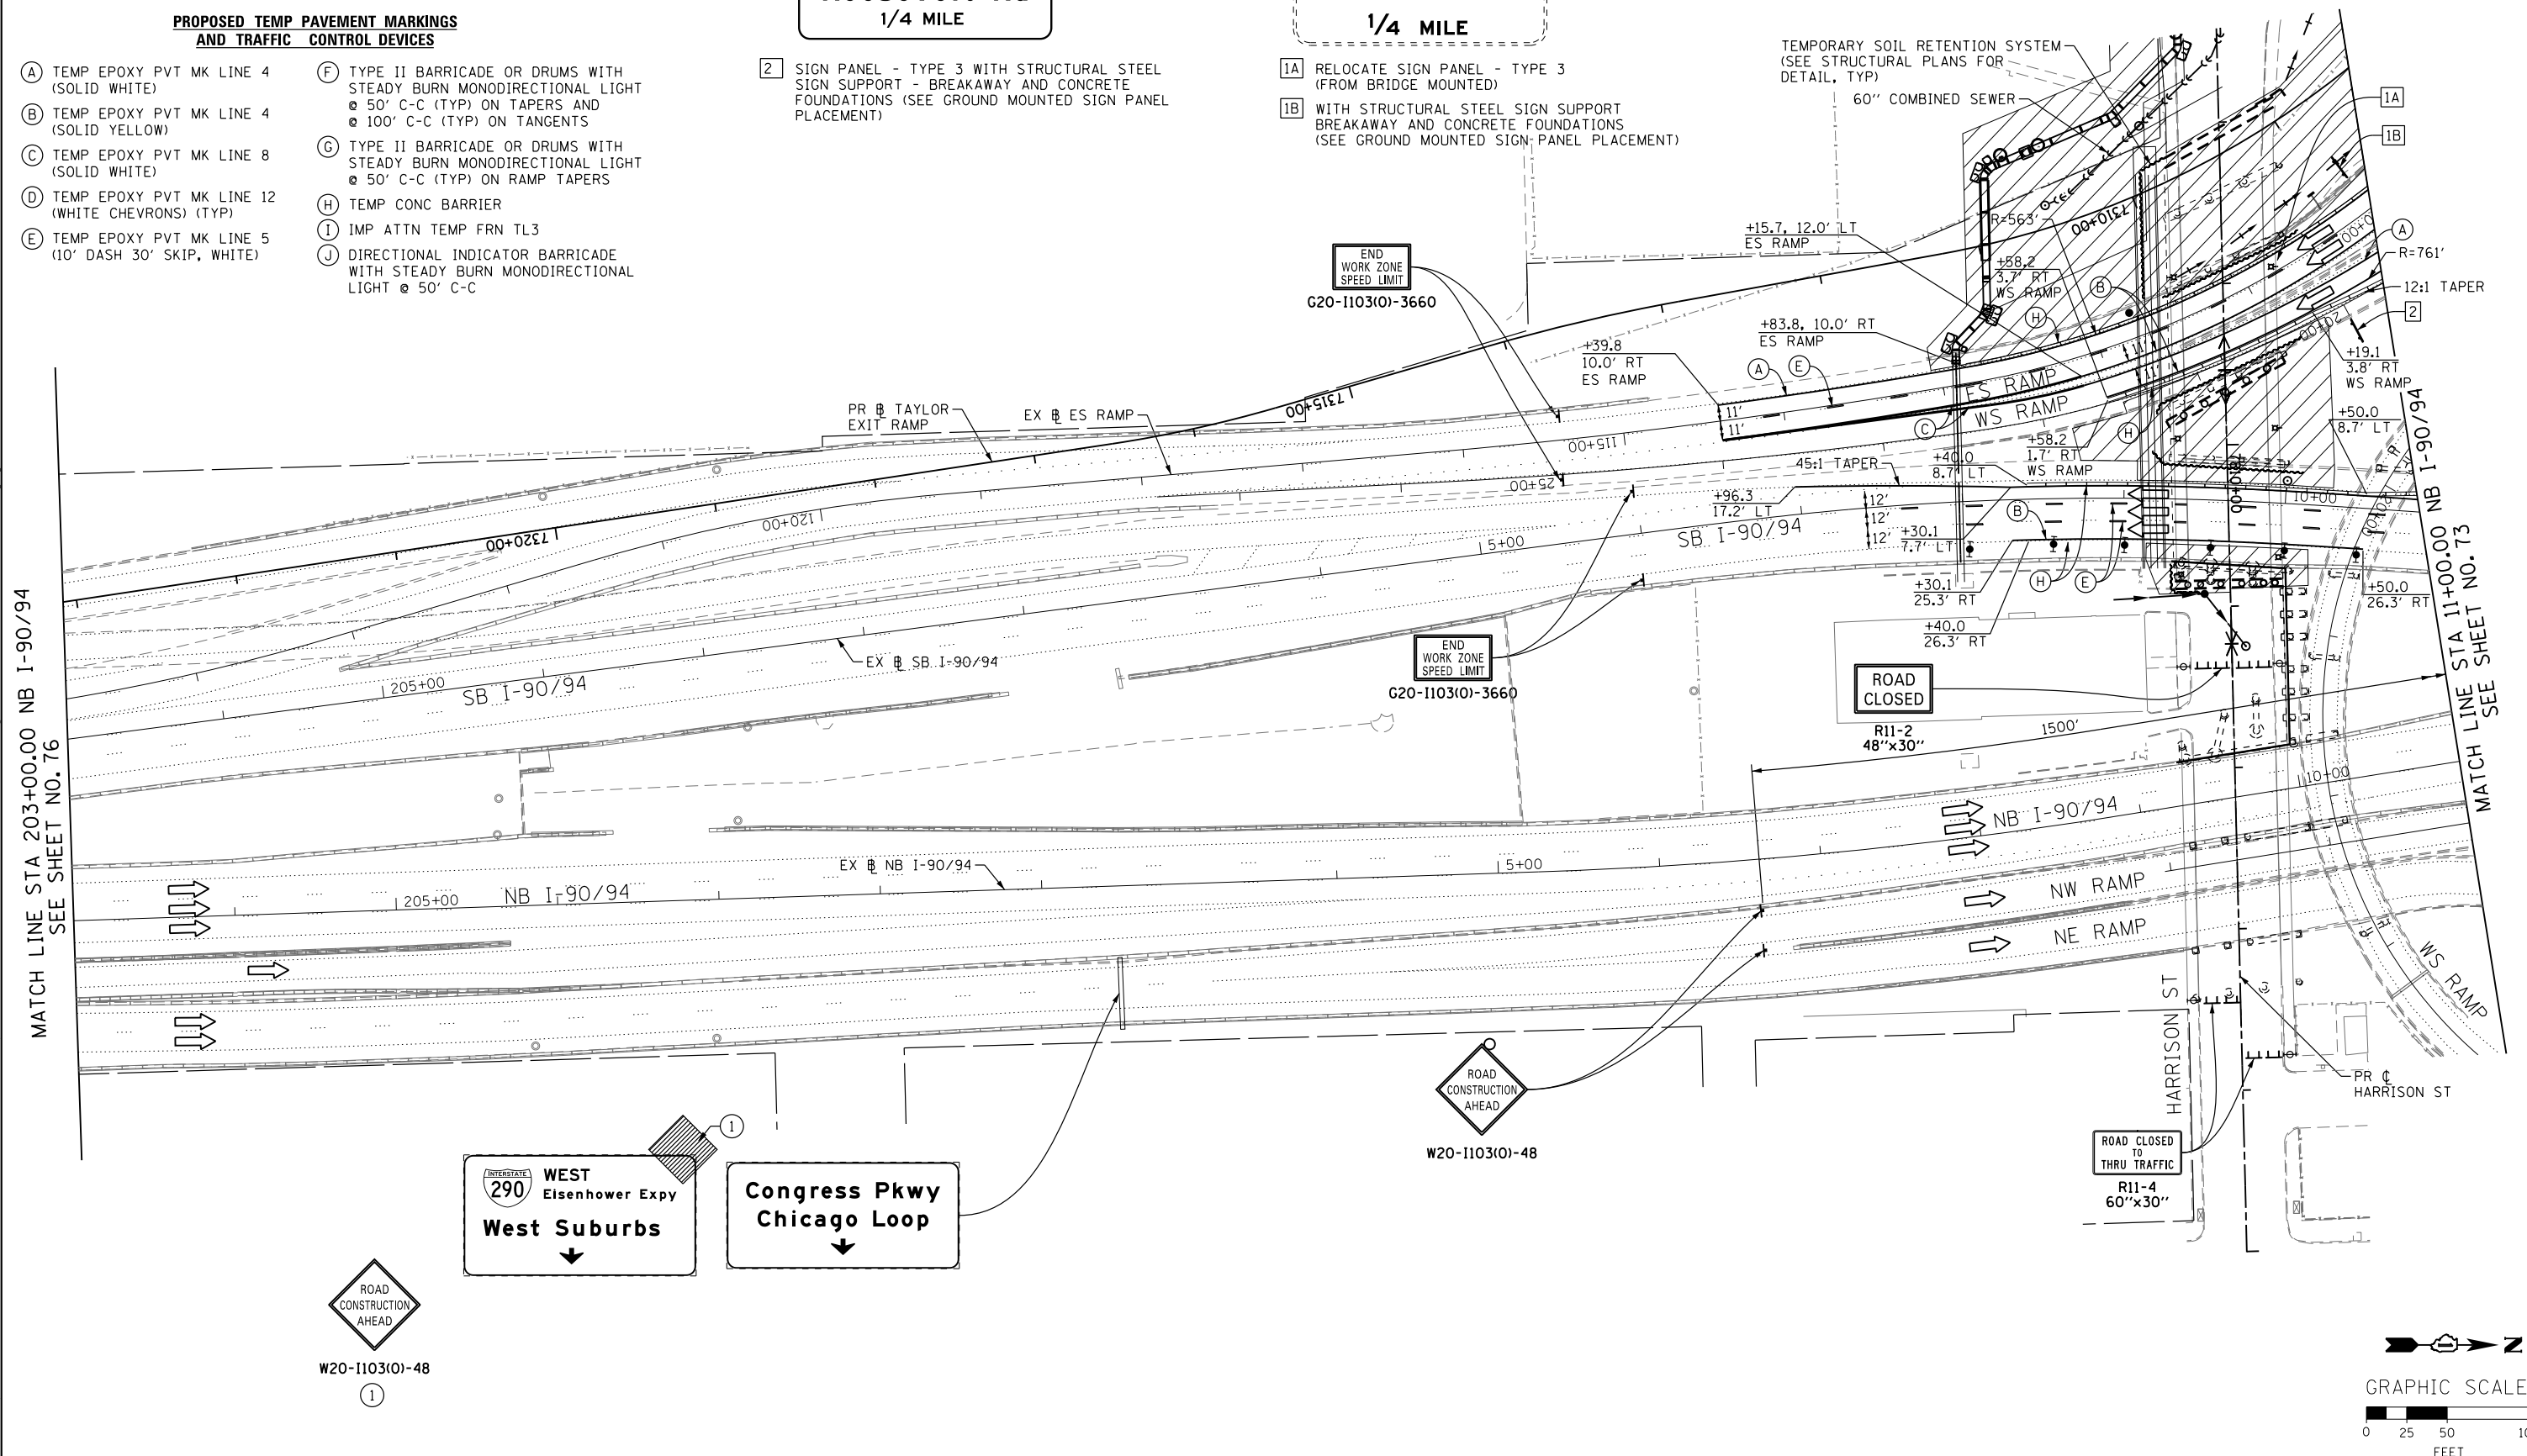

MATCH LINE STA 203+00.00 NB I-90/94
SEE SHEET NO. 76

MATCH LINE STA 11+00.00 NB I-90/94
SEE SHEET NO. 73

WEST
Eisenhower Expy
West Suburbs


Congress Pkwy
Chicago Loop

ROAD CONSTRUCTION AHEAD
W20-1103(0)-48

ROAD CONSTRUCTION AHEAD
W20-1103(0)-48

ROAD CLOSED TO THRU TRAFFIC
R11-4
60"x30"

ROAD CLOSED
R11-2
48"x30"

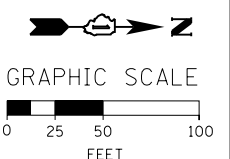

| | | | |
|--|-----------------------------|----------------|-----------|
| | DI60W26-Sht-StagingIA-ML-05 | DESIGNED - OPS | REVISED - |
| | USER NAME = pimsarno | DRAWN - PHP | REVISED - |
| | PLOT SCALE = 50.0000' / in. | CHECKED - DBM | REVISED - |
| | PLOT DATE = 9/15/2013 | DATE - 9/15/13 | REVISED - |

STATE OF ILLINOIS
DEPARTMENT OF TRANSPORTATION

SUGGESTED STAGES OF CONSTRUCTION AND TRAFFIC CONTROL PLAN
MAINLINE STAGING 1A

SCALE: 1" = 50' SHEET 5 OF 8 SHEETS STA. TO STA.

| | | | | |
|---------------------------|-------------------|-------------|------------------|--------------|
| F.A.I. RTE. 90/94/290 | SECTION 2013-008R | COUNTY COOK | TOTAL SHEETS 559 | SHEET NO. 75 |
| CONTRACT NO. 60W26 | | | | |
| ILLINOIS FED. AID PROJECT | | | | |

FILE PATH = ...