


FILE PATH = p:\388039-p\int1.eocomonline.local\p\AECDM00\Documents\01_Americas\Transportation\60269938_Circle\Phase_1\000_CAD\005_Roadway_Sheets\60W26_Contract\0160W26-sh1-ITS-08

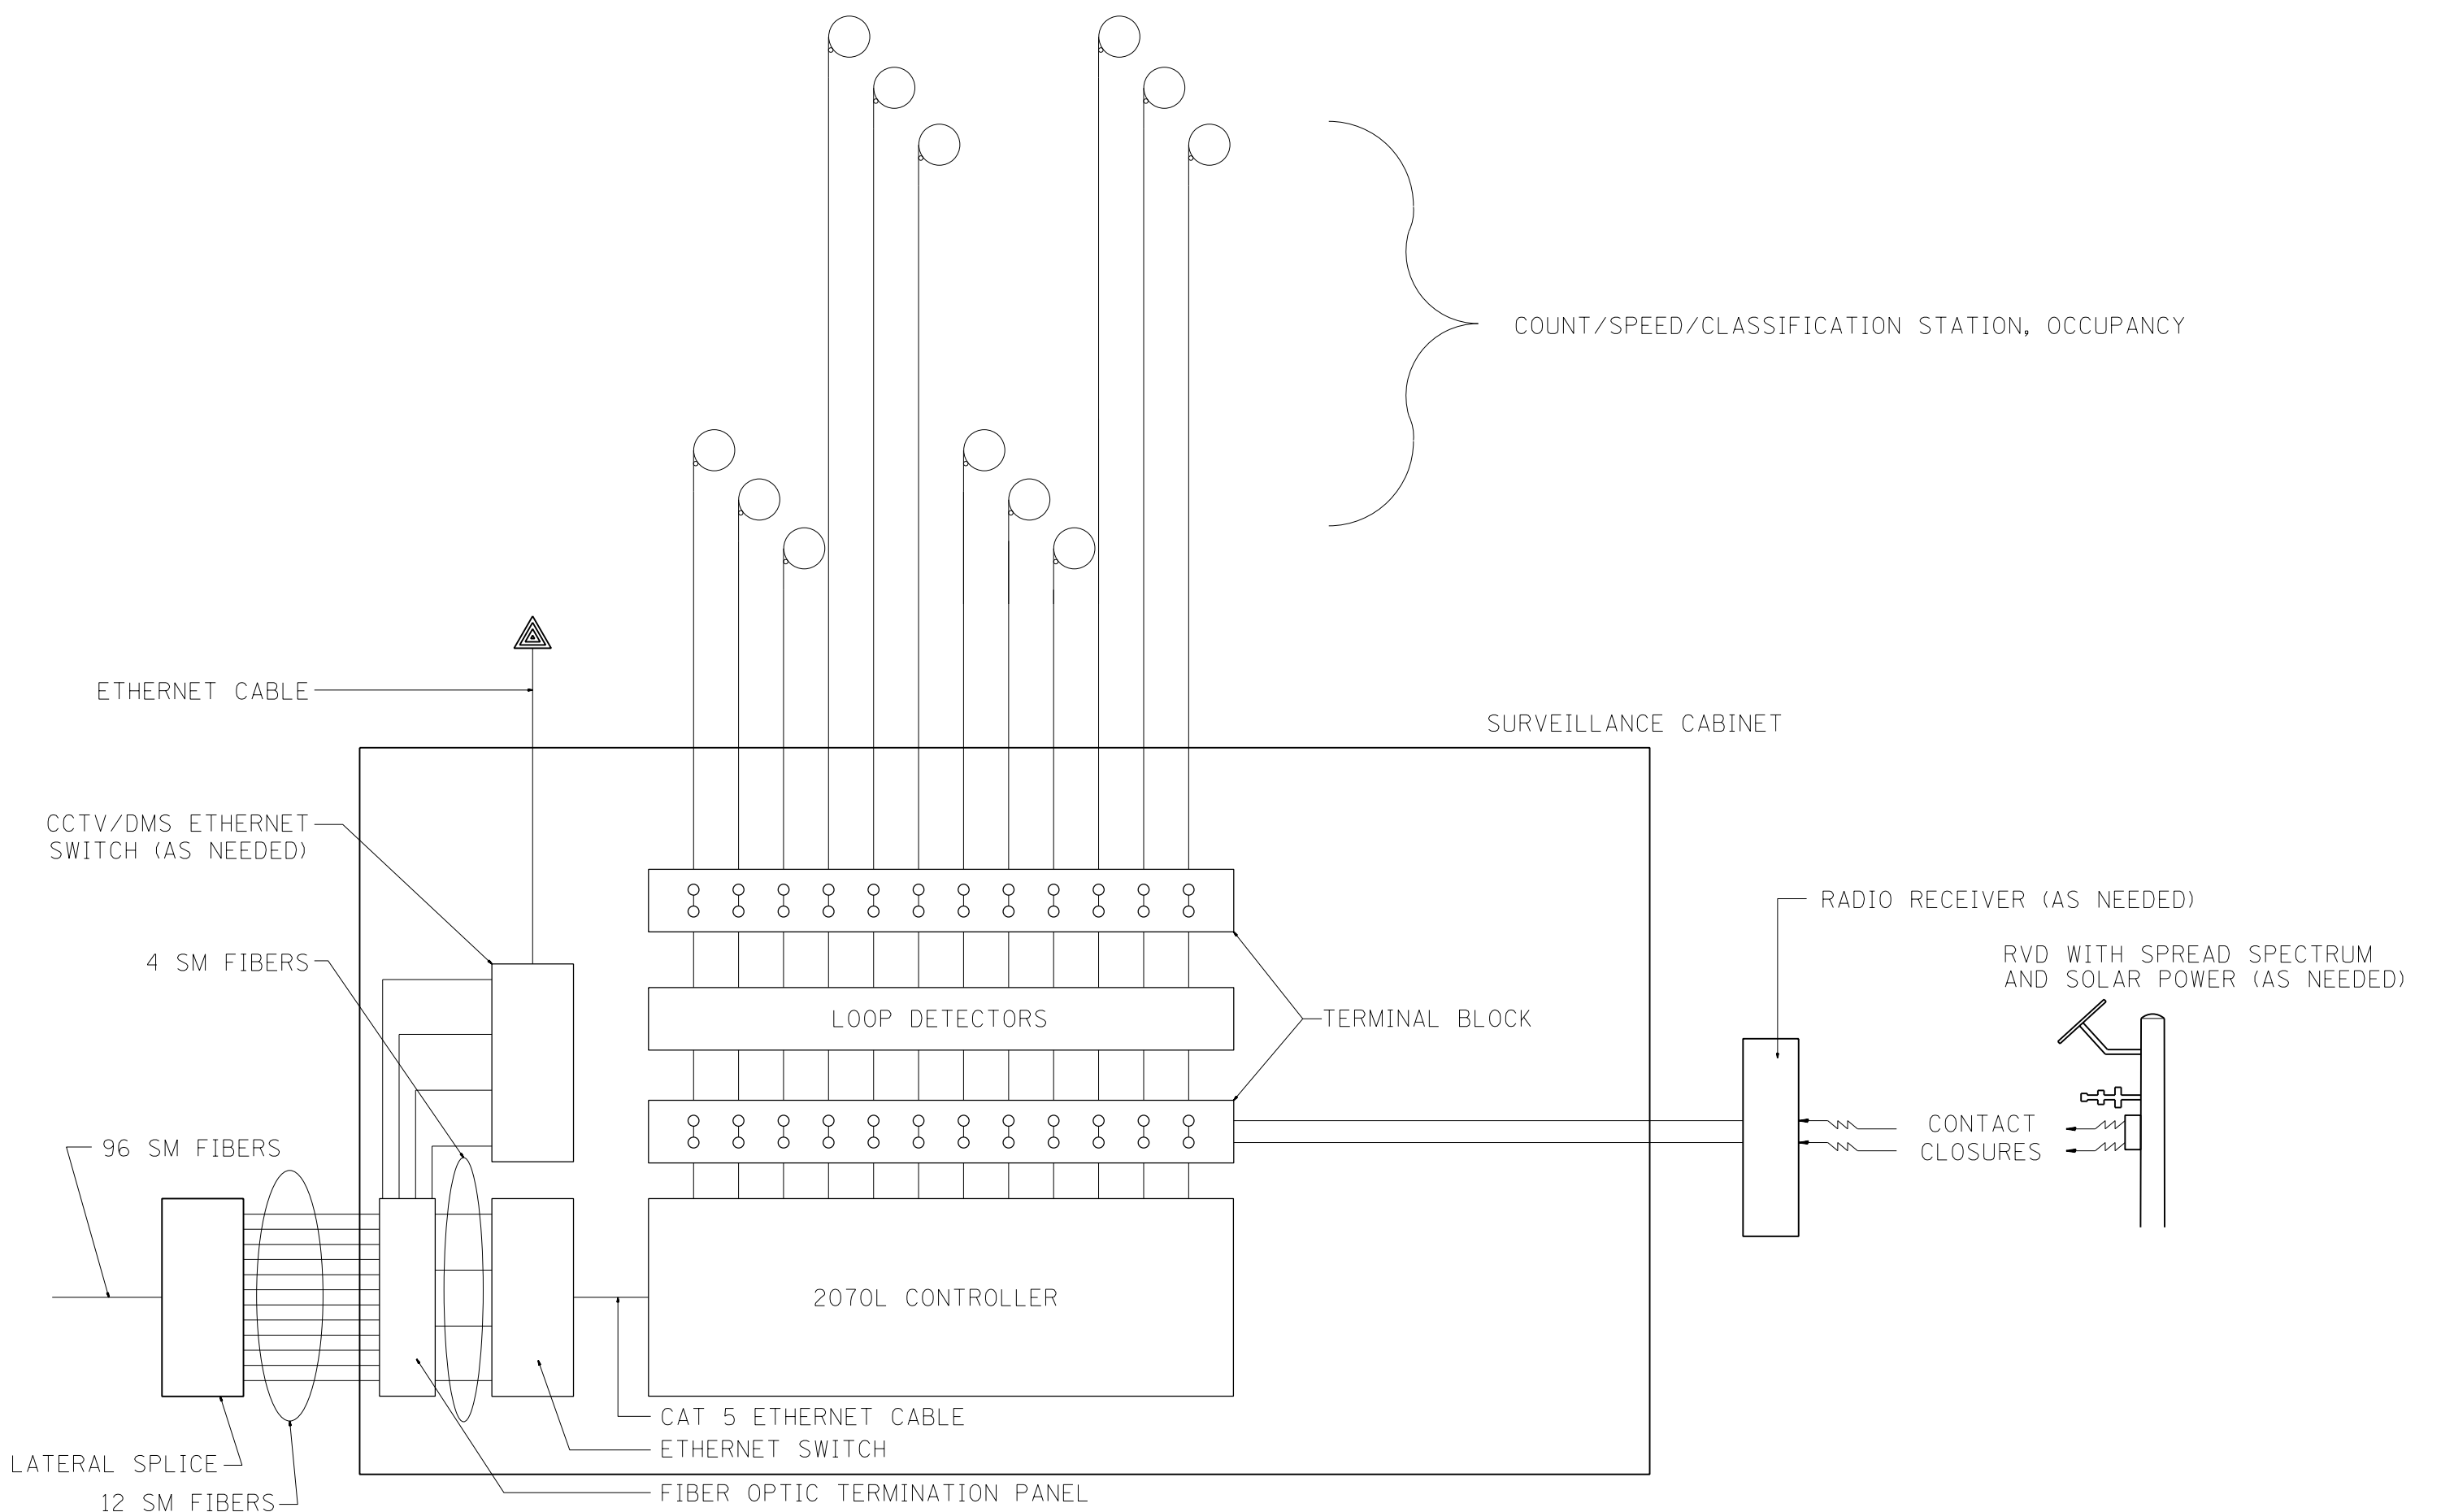

FILE NAME =	USER NAME = ougeungh	DESIGNED - J.G.	REVISED - 01/27/2010
p:\388039-p\int1.eocomonline.local\p\AECDM00\Documents\01_Americas\Transportation\60269938_Circle\Phase_1\000_CAD\005_Roadway_Sheets\60W26_Contract\0160W26-sh1-ITS-08		DRAWN - GAD	REVISED - 03/05/2010
	PLOT SCALE = 50.0000' / in.	CHECKED - J.G.	REVISED -
	PLOT DATE = 8/18/2013	DATE - 12/29/09	REVISED -

STATE OF ILLINOIS
DEPARTMENT OF TRANSPORTATION
 TRAFFIC SYSTEMS CENTER

LOOP DETECTOR / SPEED DETECTOR			
CABINET LAYOUT			
SCALE: NO SCALE	SHEET 3 OF 3 SHEETS	STA.	TO STA.

F.A.I. RTE.	SECTION	COUNTY	TOTAL SHEETS	SHEET NO.
90/94/290	2013-008R	COOK	559	490
CONTRACT NO. 60W26				
ILLINOIS FED. AID PROJECT				

TRAFFIC SYSTEMS CENTER (TY-1TSC-400#44)