



AREA = 4.56 ft²

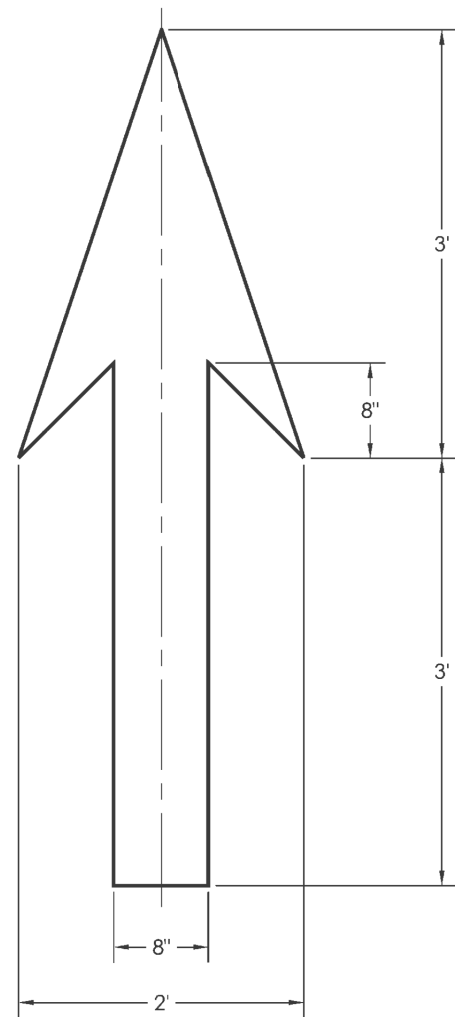

DATE	REVISION	CITY OF CHICAGO		
		BIKE ARROW		
		DATE	SHEET A-7-4	DRAWN BY
		06/25/12		CDOT

AREA = 6.68 ft²

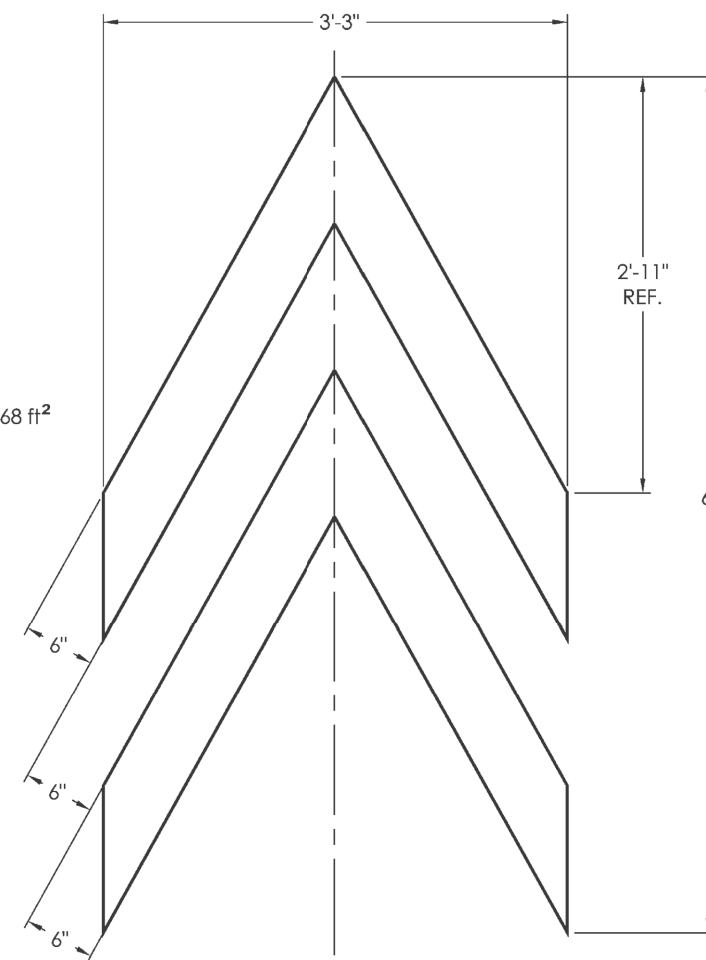

DATE	REVISION	CITY OF CHICAGO		
		BIKE CHEVRON		
		DATE	SHEET A-7-6	DRAWN BY
		06/25/12		CDOT

FILE PATH = c:\pwworking\seacom00\k.lorenz\062012\60W26-Sht-CDOT-DETAIL-06.dgn

DI60W26-Sht-CDOT-DETAIL-06.dgn	DESIGNED - CDOT	REVISED -
USER NAME = kolorenz	DRAWN - CDOT	REVISED -
PLOT SCALE = 1.0000' / 1in.	CHECKED - CDOT	REVISED -
PLOT DATE = 9/12/2013	DATE - 9/15/13	REVISED -

STATE OF ILLINOIS
DEPARTMENT OF TRANSPORTATION

CHICAGO DEPARTMENT OF TRANSPORTATION
STANDARDS

SCALE: N.T.S. SHEET 6 OF 6 SHEETS STA. TO STA.

F.A.I. R.T.E.	SECTION	COUNTY	TOTAL SHEETS	SHEET NO.
90/94/290	2013-008R	COOK	559	508
CONTRACT NO. 60W26				
ILLINOIS FED. AID PROJECT				