


DATE	
BY	
FINAL SURVEY NO.	
SURVEYED PLOTTED TEMPLATE AREAS CHECKED	
NOTE BOOK AREAS CHECKED	

DATE	
BY	
ORIGINAL SURVEY NO.	
SURVEYED PLOTTED TEMPLATE AREAS CHECKED	
NOTE BOOK AREAS CHECKED	

NOTES:
 1. EXISTING UTILITIES SHOWN ARE FOR LATERAL REFERENCE ONLY. THE CONTRACTOR IS RESPONSIBLE FOR IDENTIFYING ALL EXISTING SEWERS AND UTILITIES PRIOR TO CONSTRUCTION. THE CONTRACTOR SHALL REFER TO THE UTILITY LOCATION PLANS FOR ADDITIONAL UTILITY INFORMATION.

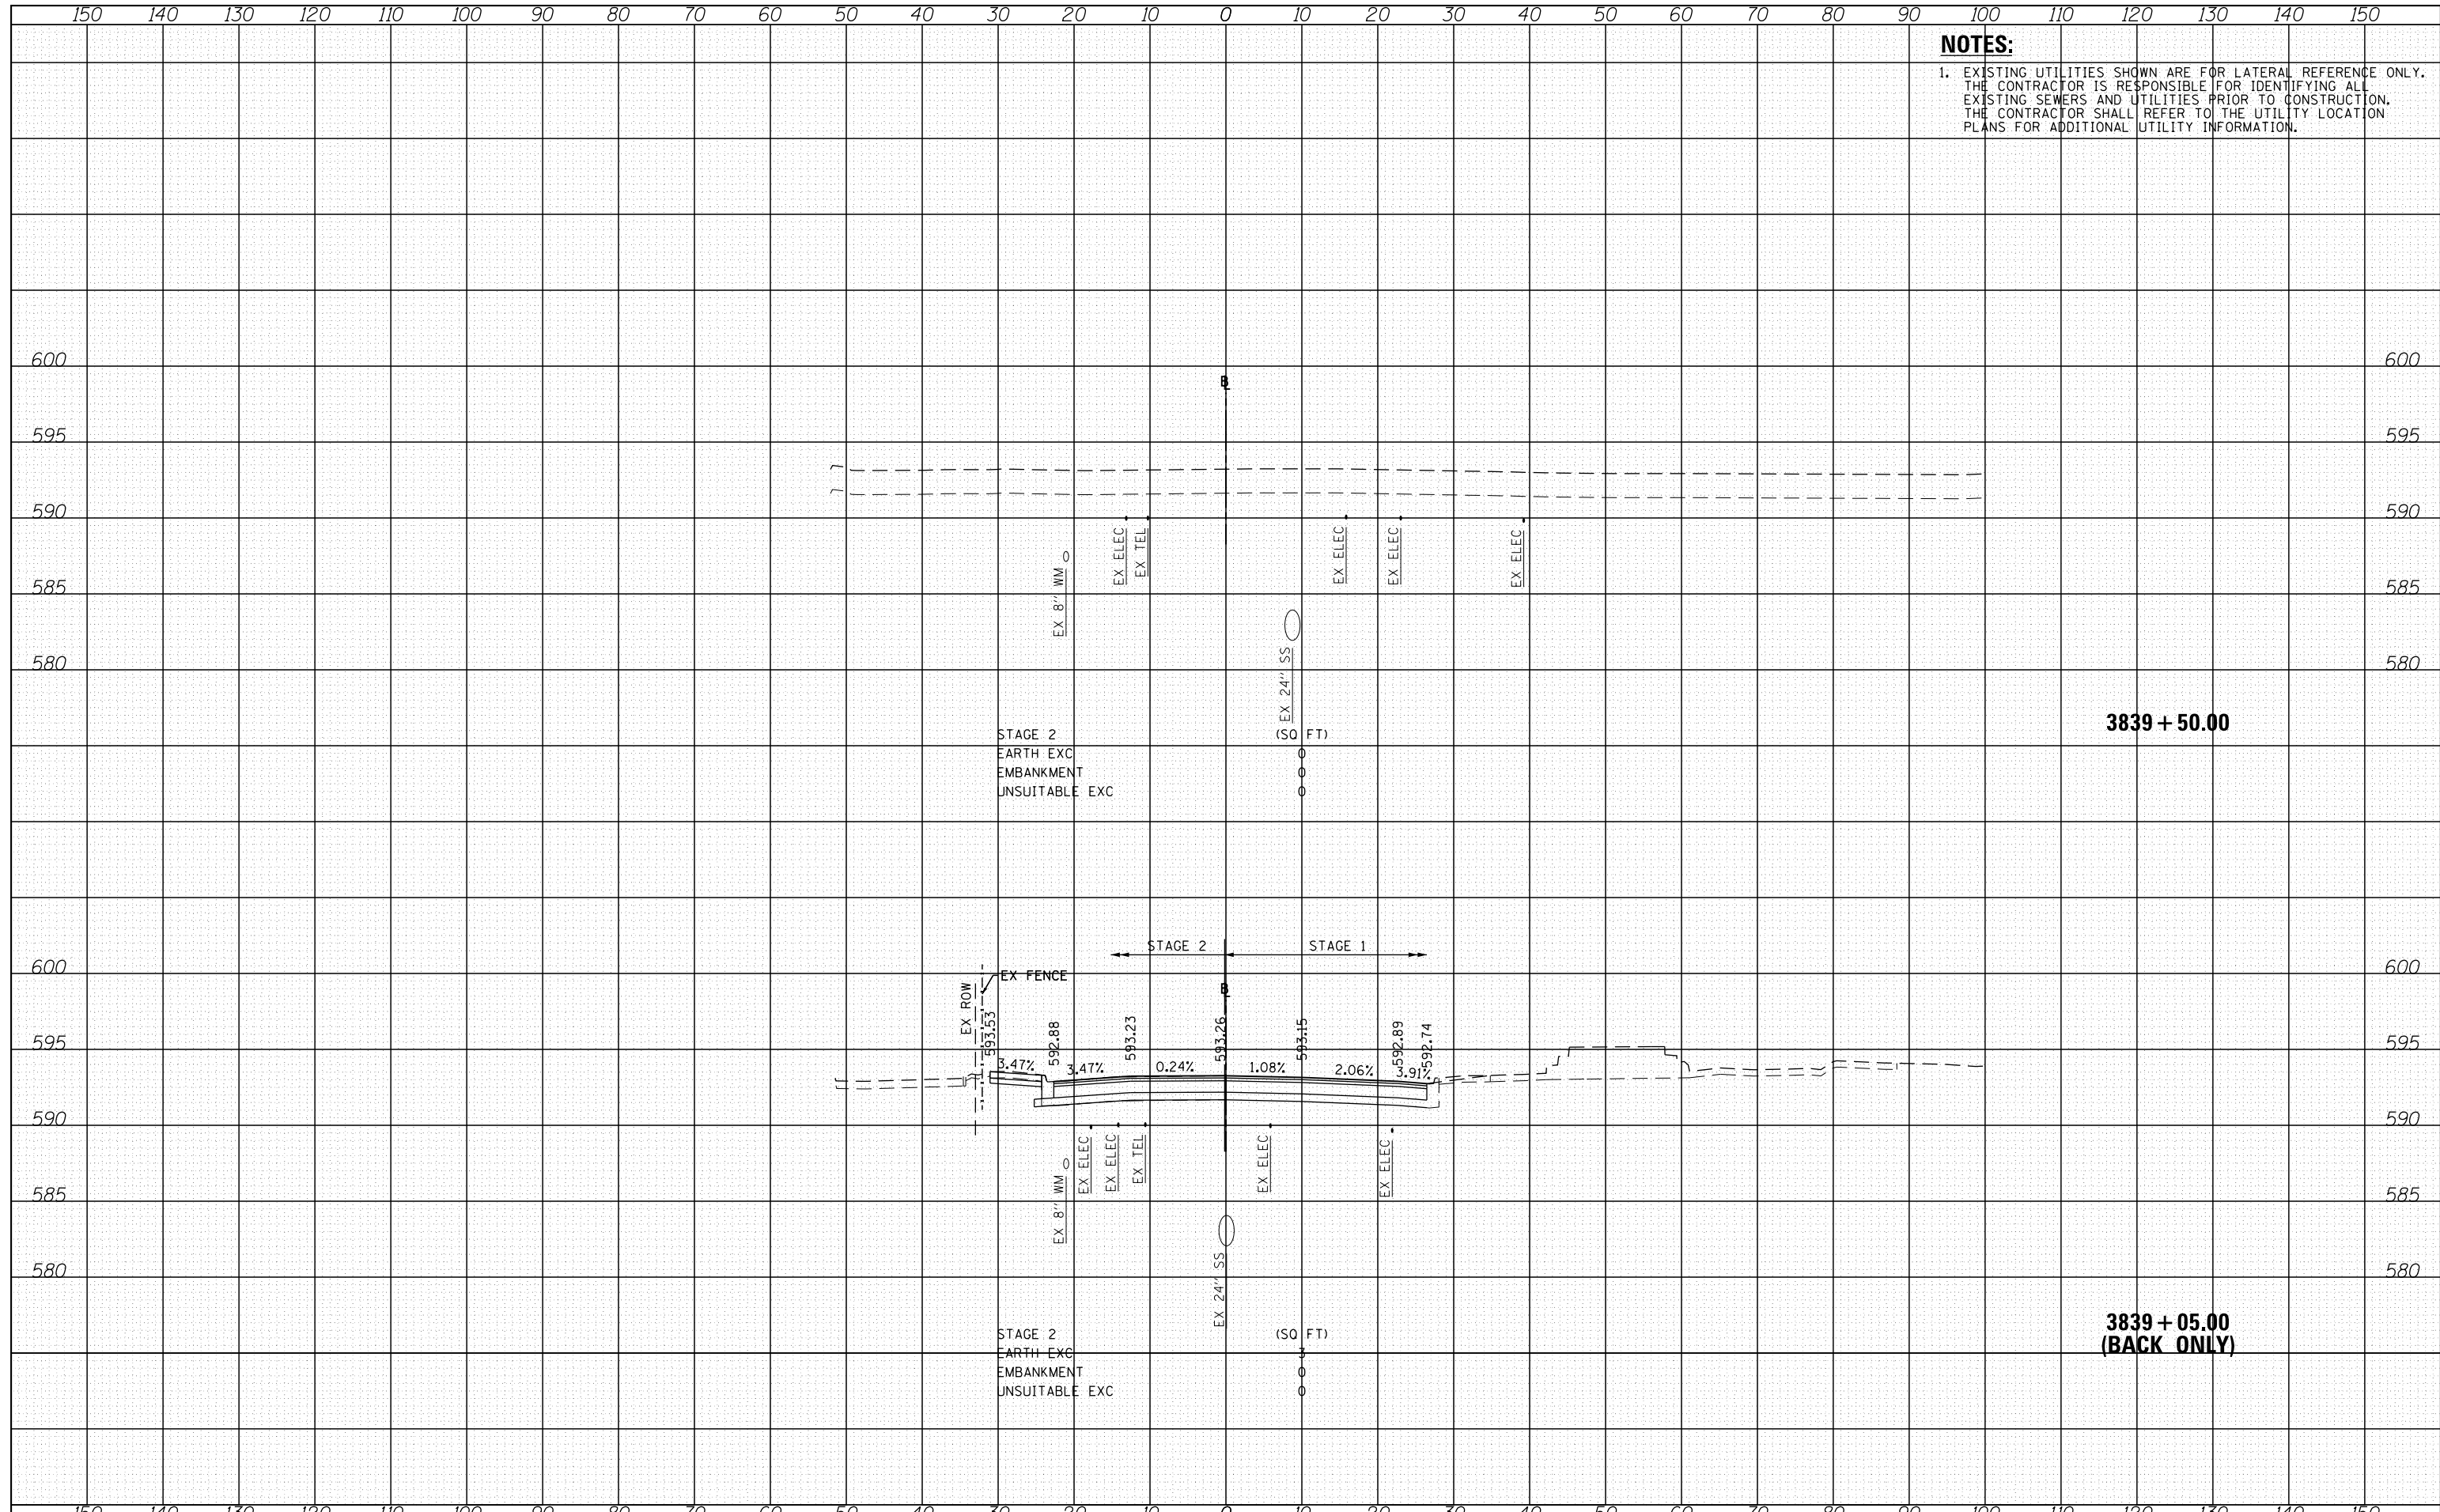

3839 + 50.00

**3839 + 05.00
(BACK ONLY)**

FILE NAME	cs:\pwwork\ad0204536\060w26\Drawings\16.dgn
DESIGNED	- JLW
DRAWN	- KAL
CHECKED	- JMG
DATE	- 9/15/13
REVISIONS	
REVISIONS	
REVISIONS	
REVISIONS	
REVISIONS	

**STATE OF ILLINOIS
DEPARTMENT OF TRANSPORTATION**

**CROSS SECTIONS
HALSTED STREET STAGE 2**
 SCALE: 10'H 5:V SHEET 16 OF 41 SHEETS STA. 3839+05.00 TO STA. 3839+50.00

F.A.A.I. RT#1E	SECTION 08	COUNTY COOK	TOTAL SHEETS 559	SHEET NO. 534
90/94/290	2013-008R		CONTRACT NO. 60W26	
ILLINOIS FED. AID PROJECT				