


DATE	
BY	
FINAL SURVEY	SURVEYED
NOTE BOOK	PLOTTED
NO.	TEMPLATE
	AREAS CHECKED
	AREAS CHECKED

DATE	
BY	
ORIGINAL SURVEY	SURVEYED
NOTE BOOK	PLOTTED
NO.	TEMPLATE
	AREAS CHECKED
	AREAS CHECKED

**NOTES:**  
 1. EXISTING UTILITIES SHOWN ARE FOR LATERAL REFERENCE ONLY. THE CONTRACTOR IS RESPONSIBLE FOR IDENTIFYING ALL EXISTING SEWERS AND UTILITIES PRIOR TO CONSTRUCTION. THE CONTRACTOR SHALL REFER TO THE UTILITY LOCATION PLANS FOR ADDITIONAL UTILITY INFORMATION.

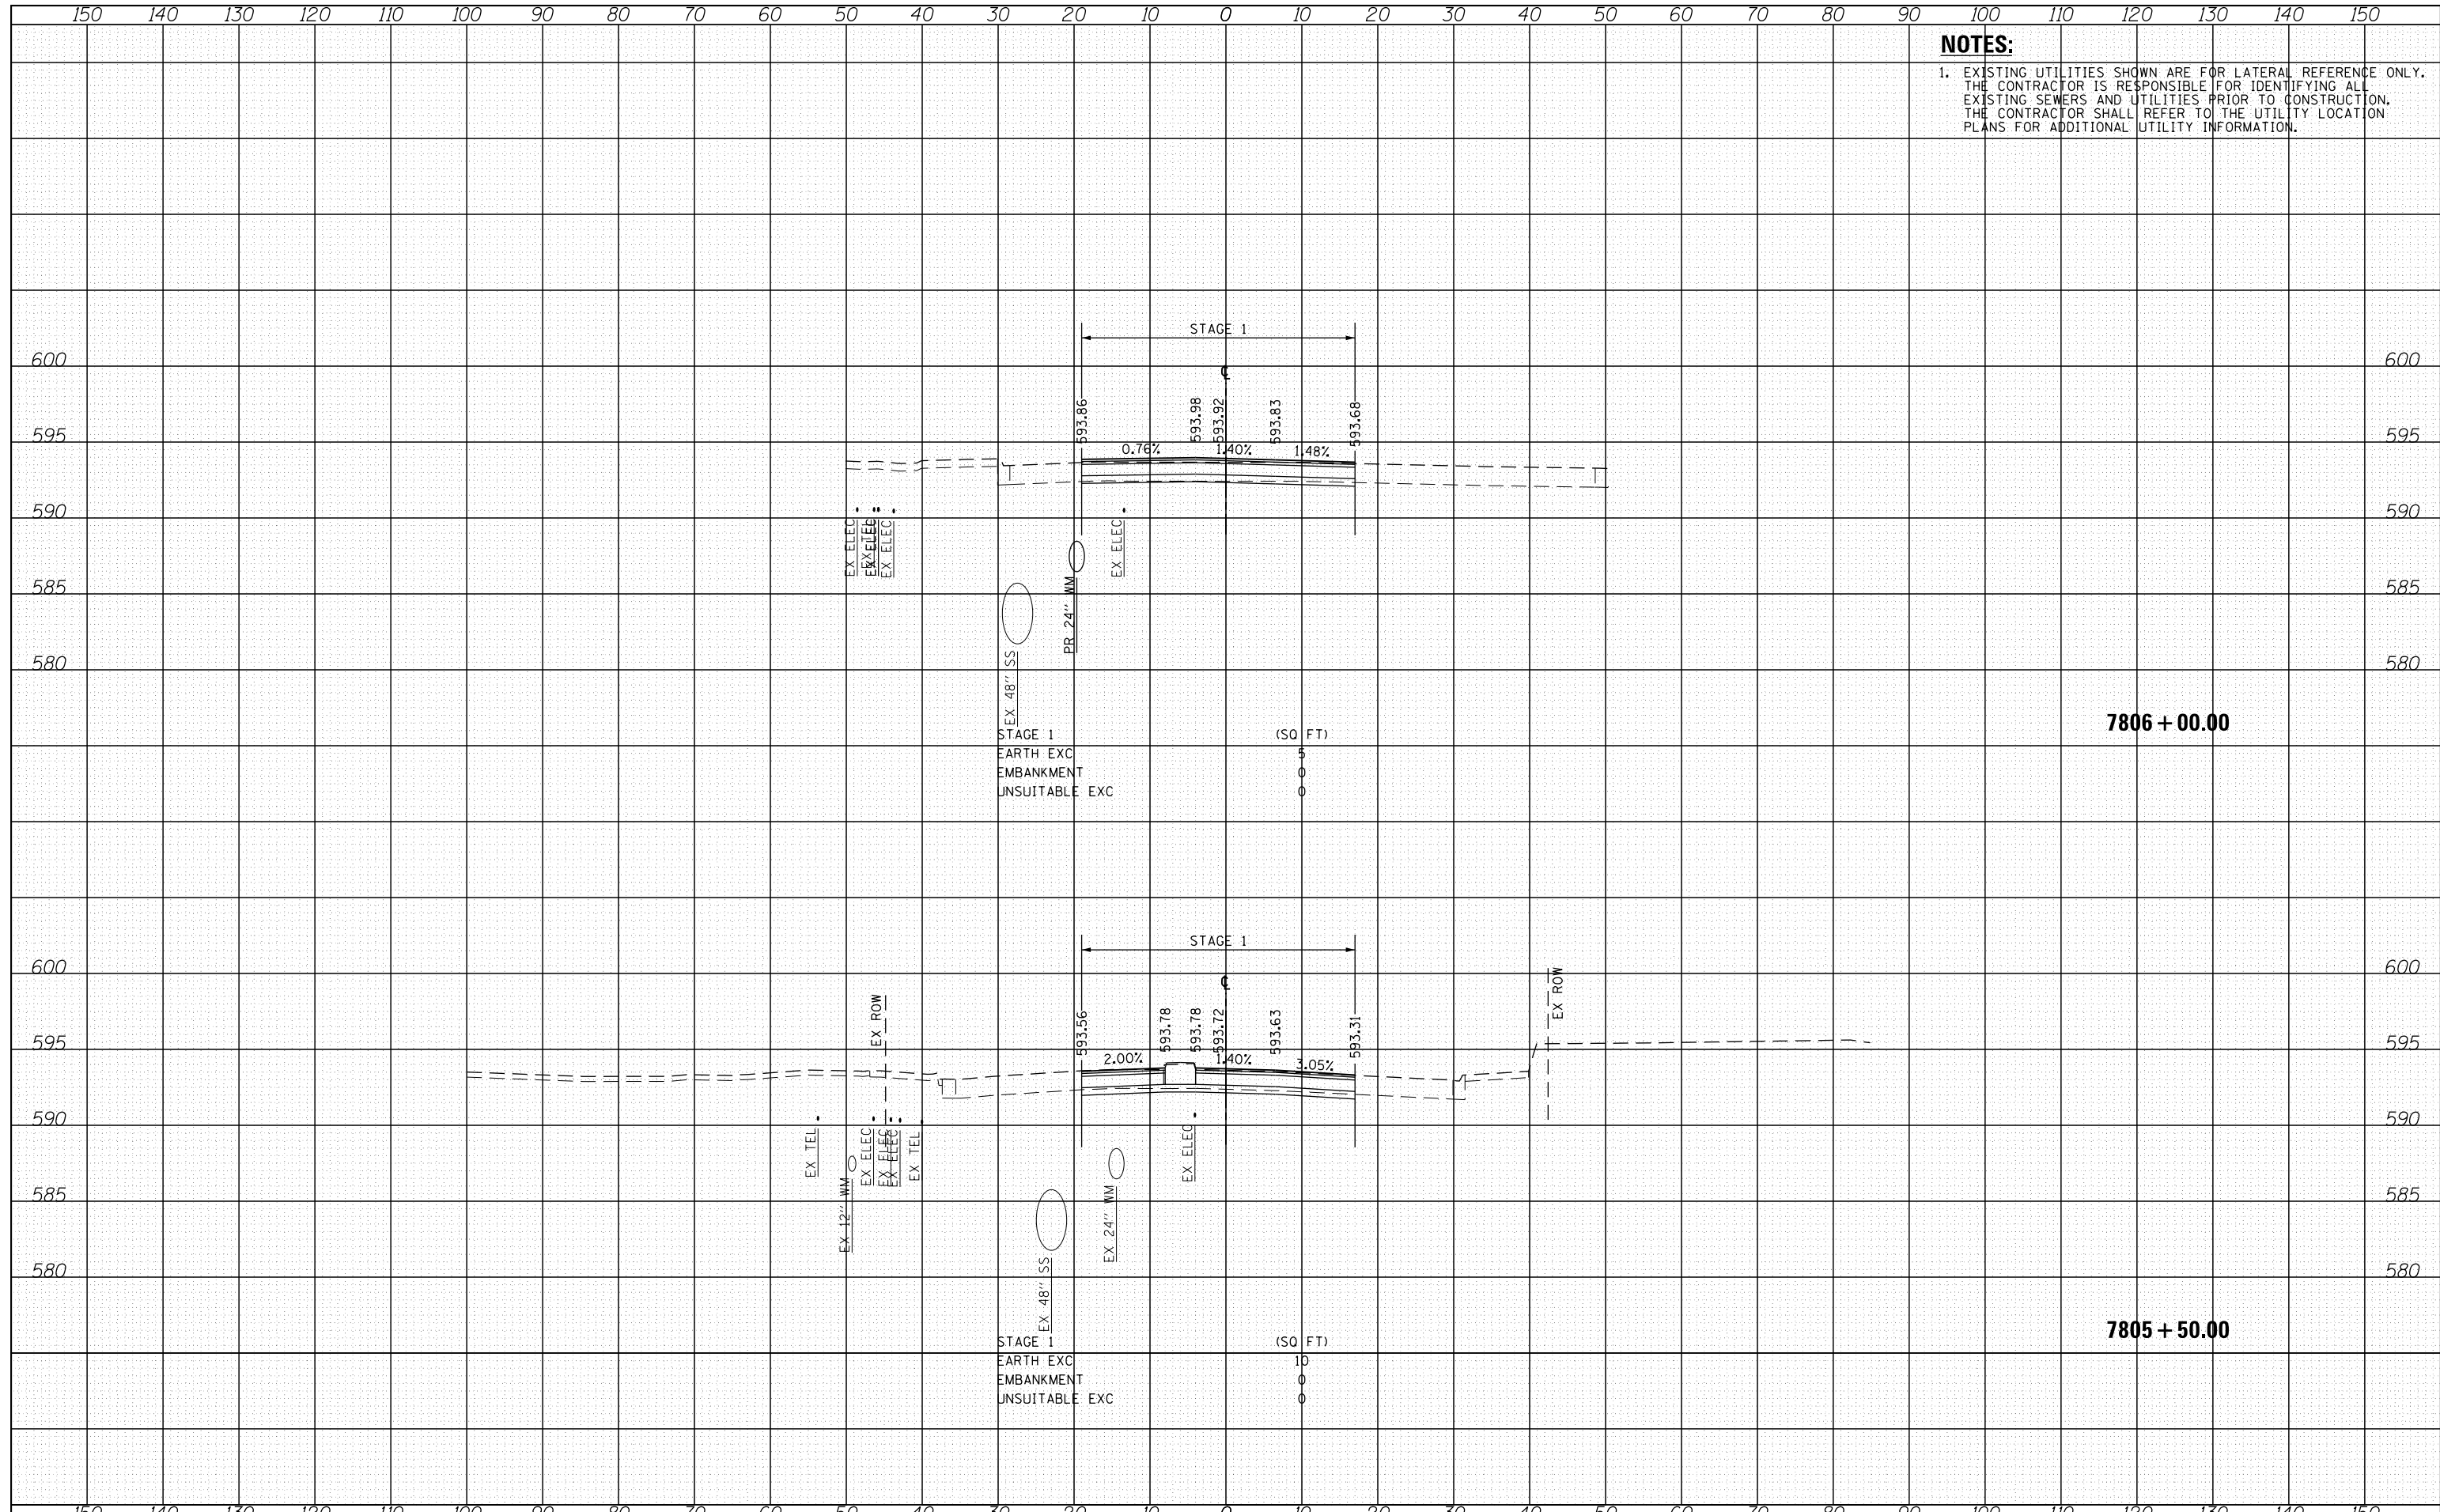

FILE NAME	20130926
PROJECT	20130926
DATE	9/12/2013

DESIGNED	- JLJ	REVISED	-
DRAWN	- KAL	REVISED	-
CHECKED	- JMG	REVISED	-
DATE	- 9/15/13	REVISED	-

**STATE OF ILLINOIS  
 DEPARTMENT OF TRANSPORTATION**

**CROSS SECTIONS  
 HARRISON STREET STAGE 1**  
 SCALE: 10'H 5:V SHEET 26 OF 41 SHEETS STA. 7805+50.00 TO STA. 7806+00.00

F.A.I. RT#1E	SECTION	COUNTY	TOTAL SHEETS	SHEET NO.
90/94/290	2013-008R	COOK	559	544
CONTRACT NO.				60W26
ILLINOIS FED. AID PROJECT				