



PLAN	SURVEYED	BY	DATE
	PLOTTED		
	GRADES CHECKED		
	STRUCTURE NOTATIONS OK'D		
	NOTE BOOK NO.		
	CADD FILE NAME		

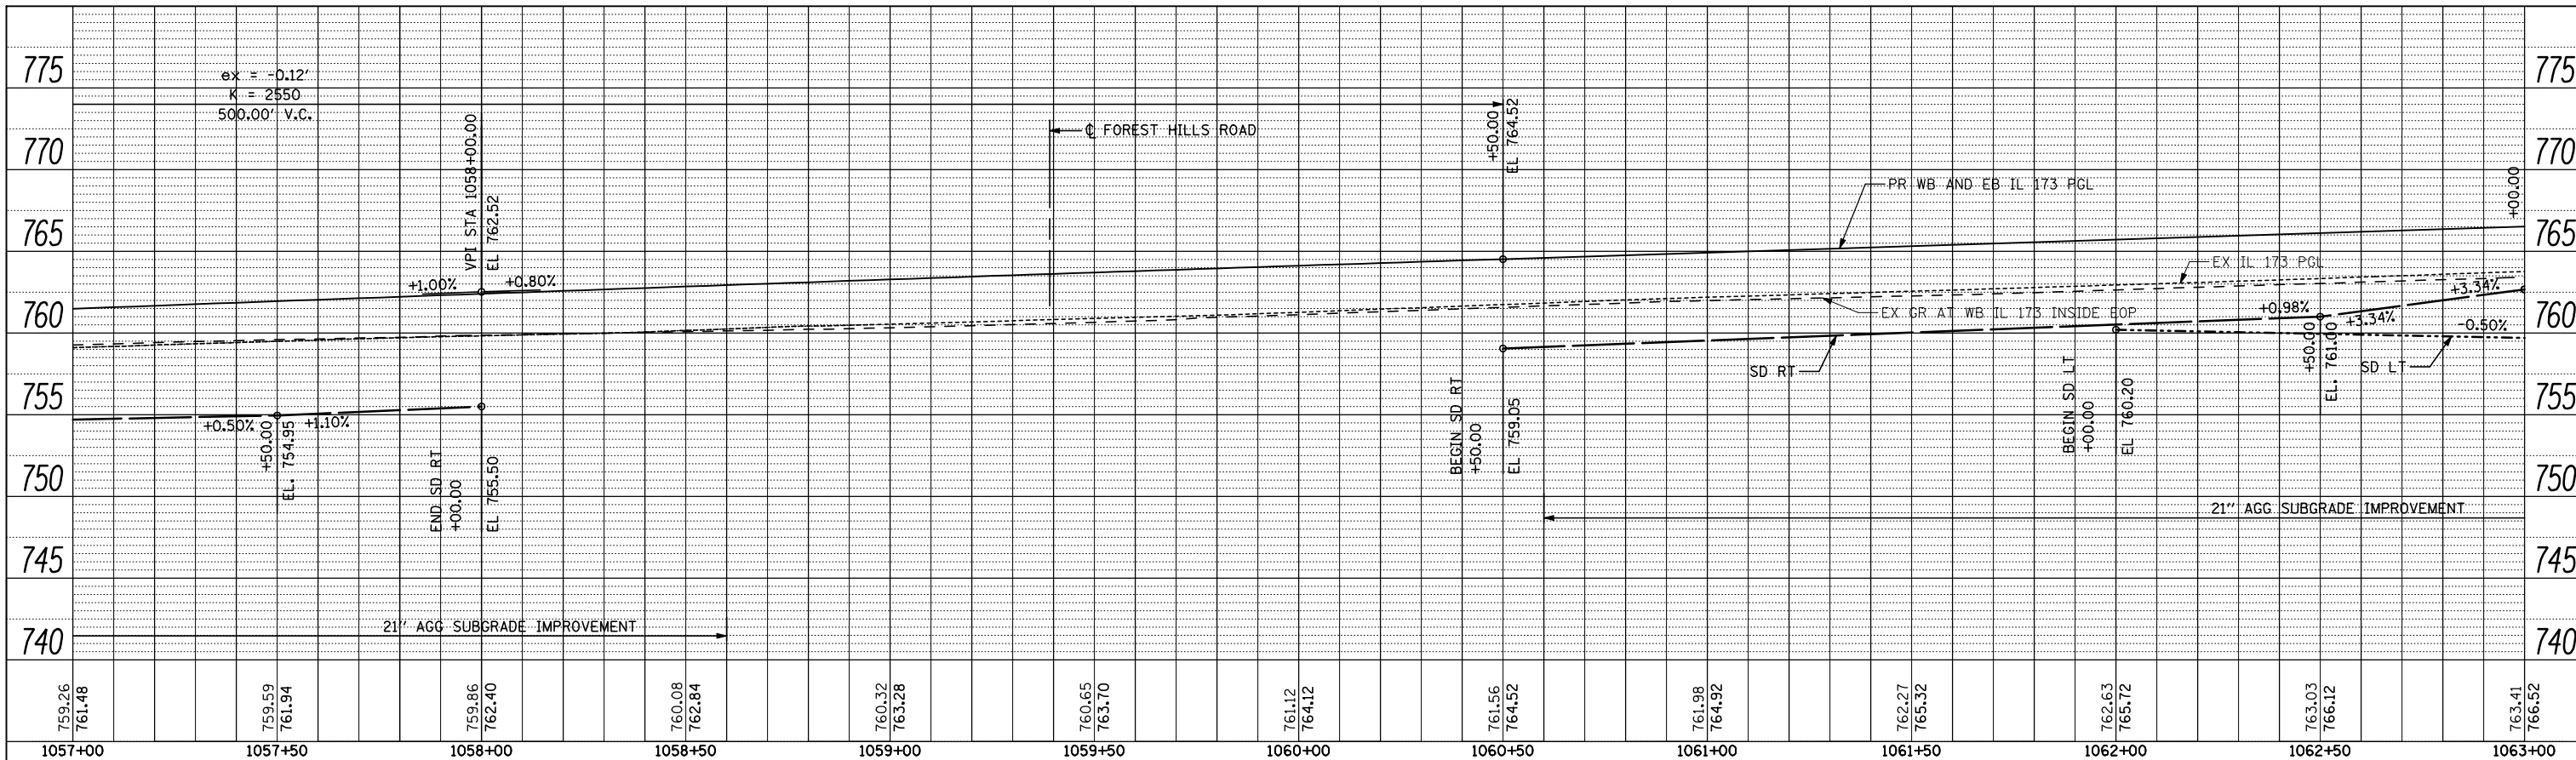

PROFILE	SURVEYED	BY	DATE
	PLOTTED		
	GRADES CHECKED		
	STRUCTURE NOTATIONS OK'D		
	NOTE BOOK NO.		
	CADD FILE NAME		

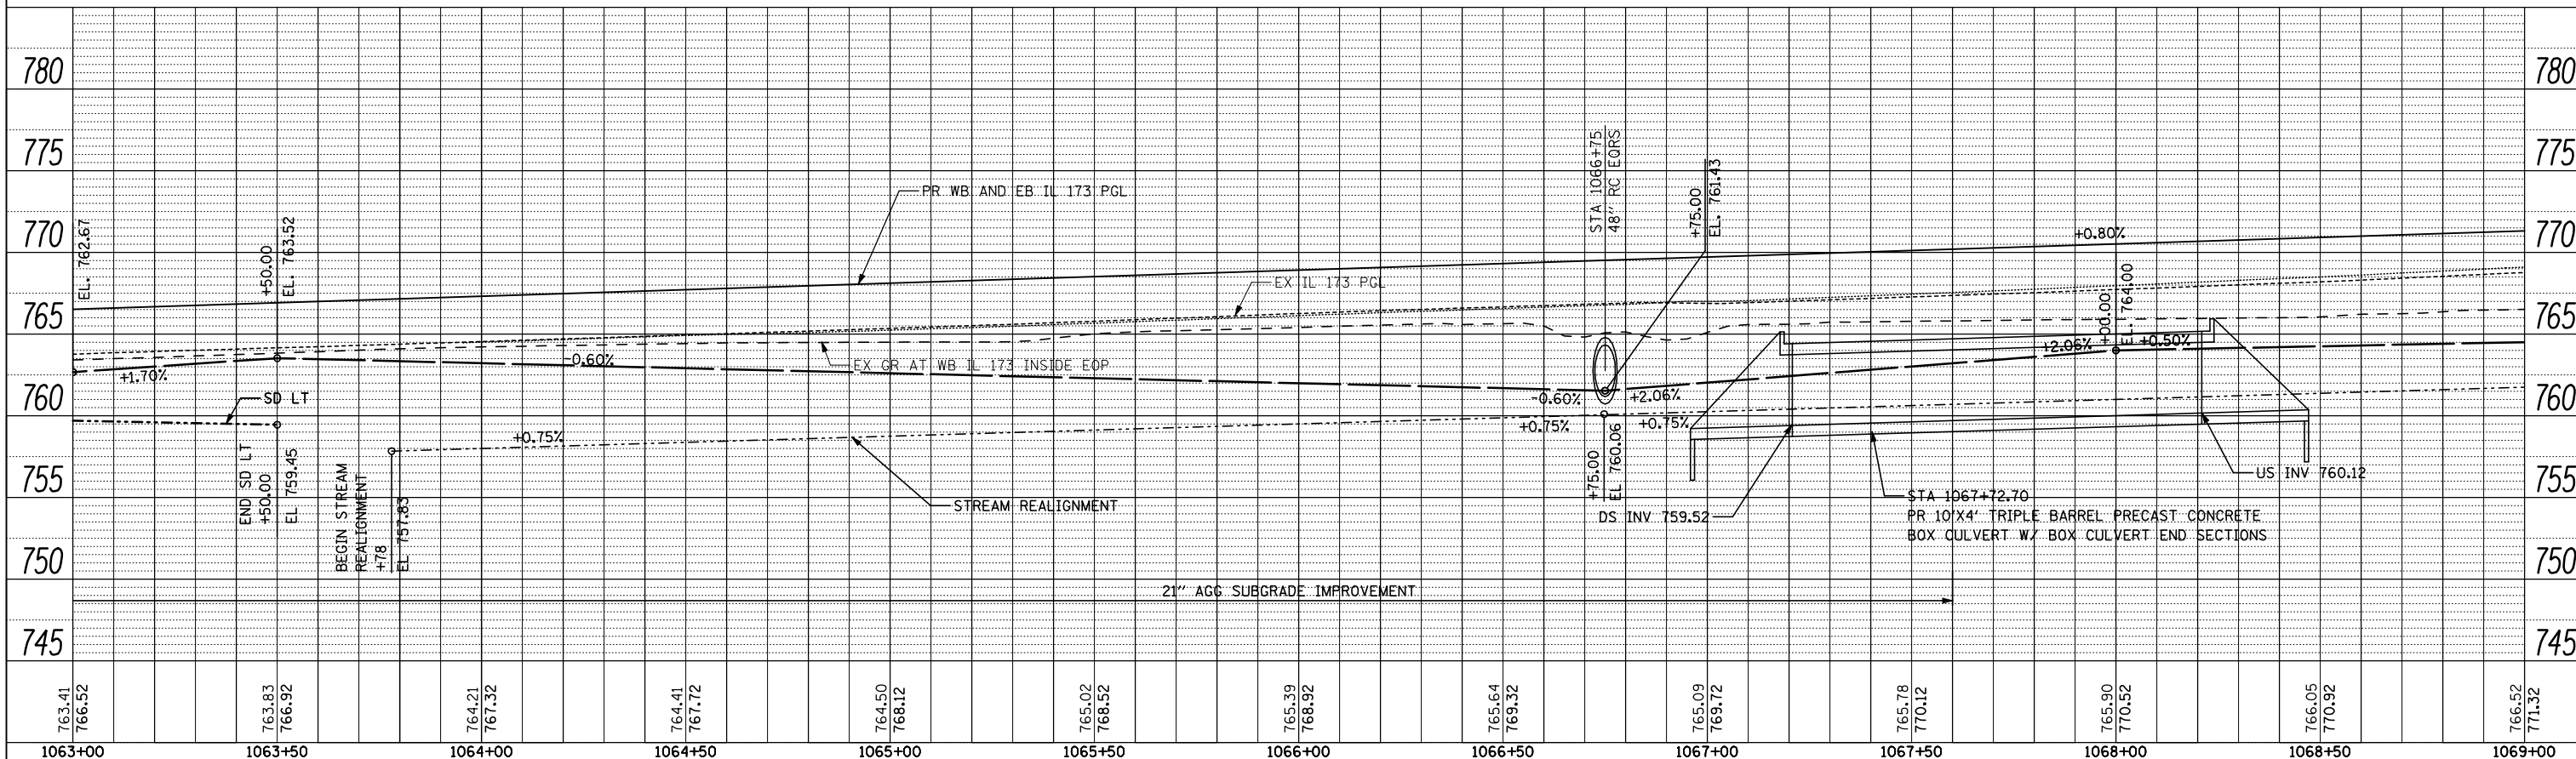

FILE NAME = ...\\CADD SHEETS\200793PRF04.dgn
THE UPCHURCH GROUP, INC.

USER NAME = Elgin 110
 DESIGNED - MJS
 DRAWN - RMH
 CHECKED - RLH
 DATE - APRIL 30, 2013

REVISED -
 REVISED -
 REVISED -
 REVISED -

**STATE OF ILLINOIS
 DEPARTMENT OF TRANSPORTATION**

ROADWAY PROFILE
IL 173 FROM ALPINE ROAD TO I-90
 SCALE: SHEET NO. OF SHEETS STA. 1057+00 TO STA. 1069+00

F.A.P. RTE.	SECTION	COUNTY	TOTAL SHEETS	SHEET NO.
303	129R	WINNEBAGO	968	193
				CONTRACT NO. 64988
ILLINOIS FED. AID PROJECT				