



| | | |
|------|-----------|------|
| PLAN | SURVEYED | DATE |
| | PLOTTED | |
| | CHECKED | |
| | BY | |
| | NO. | |
| | FILE NAME | |

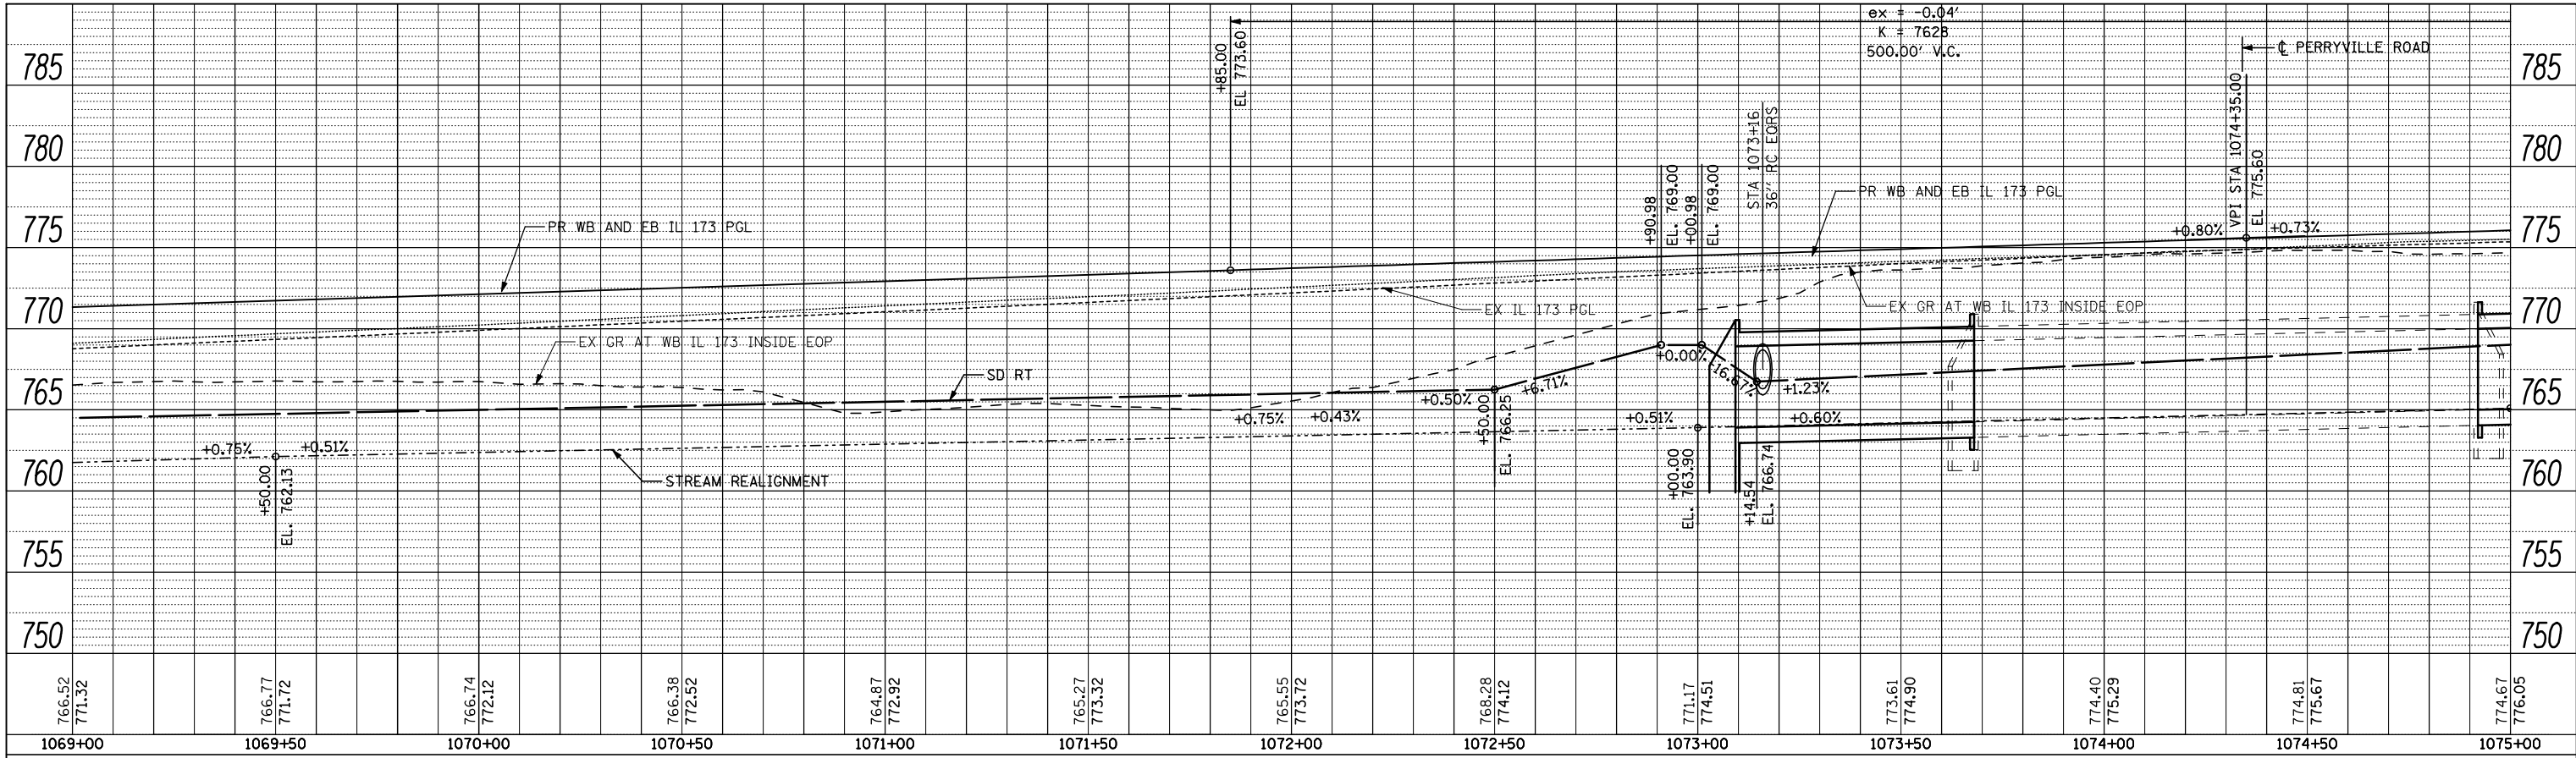

| | | |
|---------|-----------|------|
| PROFILE | SURVEYED | DATE |
| | PLOTTED | |
| | CHECKED | |
| | BY | |
| | NO. | |
| | FILE NAME | |

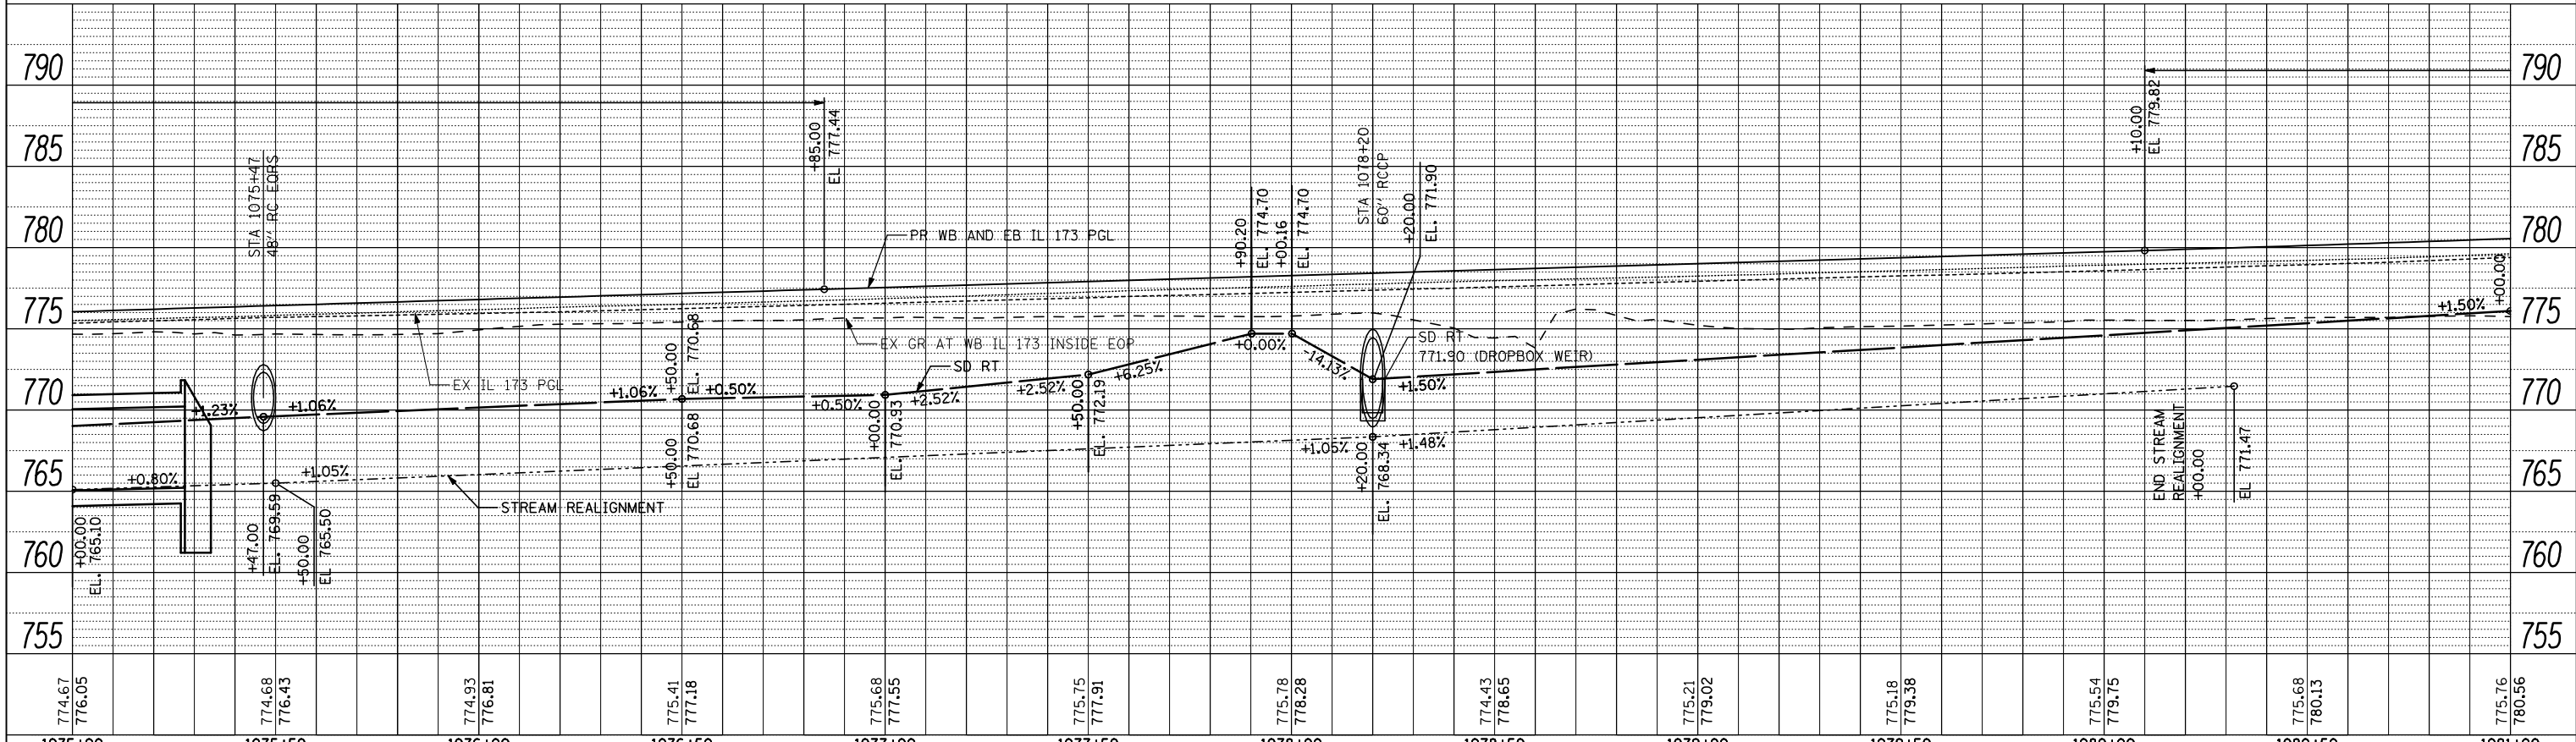

| | | | |
|-----------------------------------|-----------------------|-----------------------|-----------|
| FILE NAME = | USER NAME = Elgin 110 | DESIGNED - MJS | REVISED - |
| ...\\CADD SHEETS\Z00793\PRF05.dgn | | DRAWN - RMH | REVISED - |
| | | CHECKED - RLH | REVISED - |
| | | DATE - APRIL 30, 2013 | REVISED - |

**STATE OF ILLINOIS
DEPARTMENT OF TRANSPORTATION**

**ROADWAY PROFILE
IL 173 FROM ALPINE ROAD TO I-90**

THE UPCHURCH GROUP, INC.

SCALE: SHEET NO. OF SHEETS STA. 1069+00 TO STA. 1081+00

| | | | | |
|---------------------------|---------|-----------|--------------------|-----------|
| F.A.P. RTE. | SECTION | COUNTY | TOTAL SHEETS | SHEET NO. |
| 303 | 129R | WINNEBAGO | 968 | 194 |
| ILLINOIS FED. AID PROJECT | | | CONTRACT NO. 64988 | |