



PLAN	SURVEYED	BY	DATE
	PLOTTED		
	GRADES CHECKED		
	STRUCTURE NOTATIONS OK'D		
	NOTE BOOK NO.		
	CADD FILE NAME		

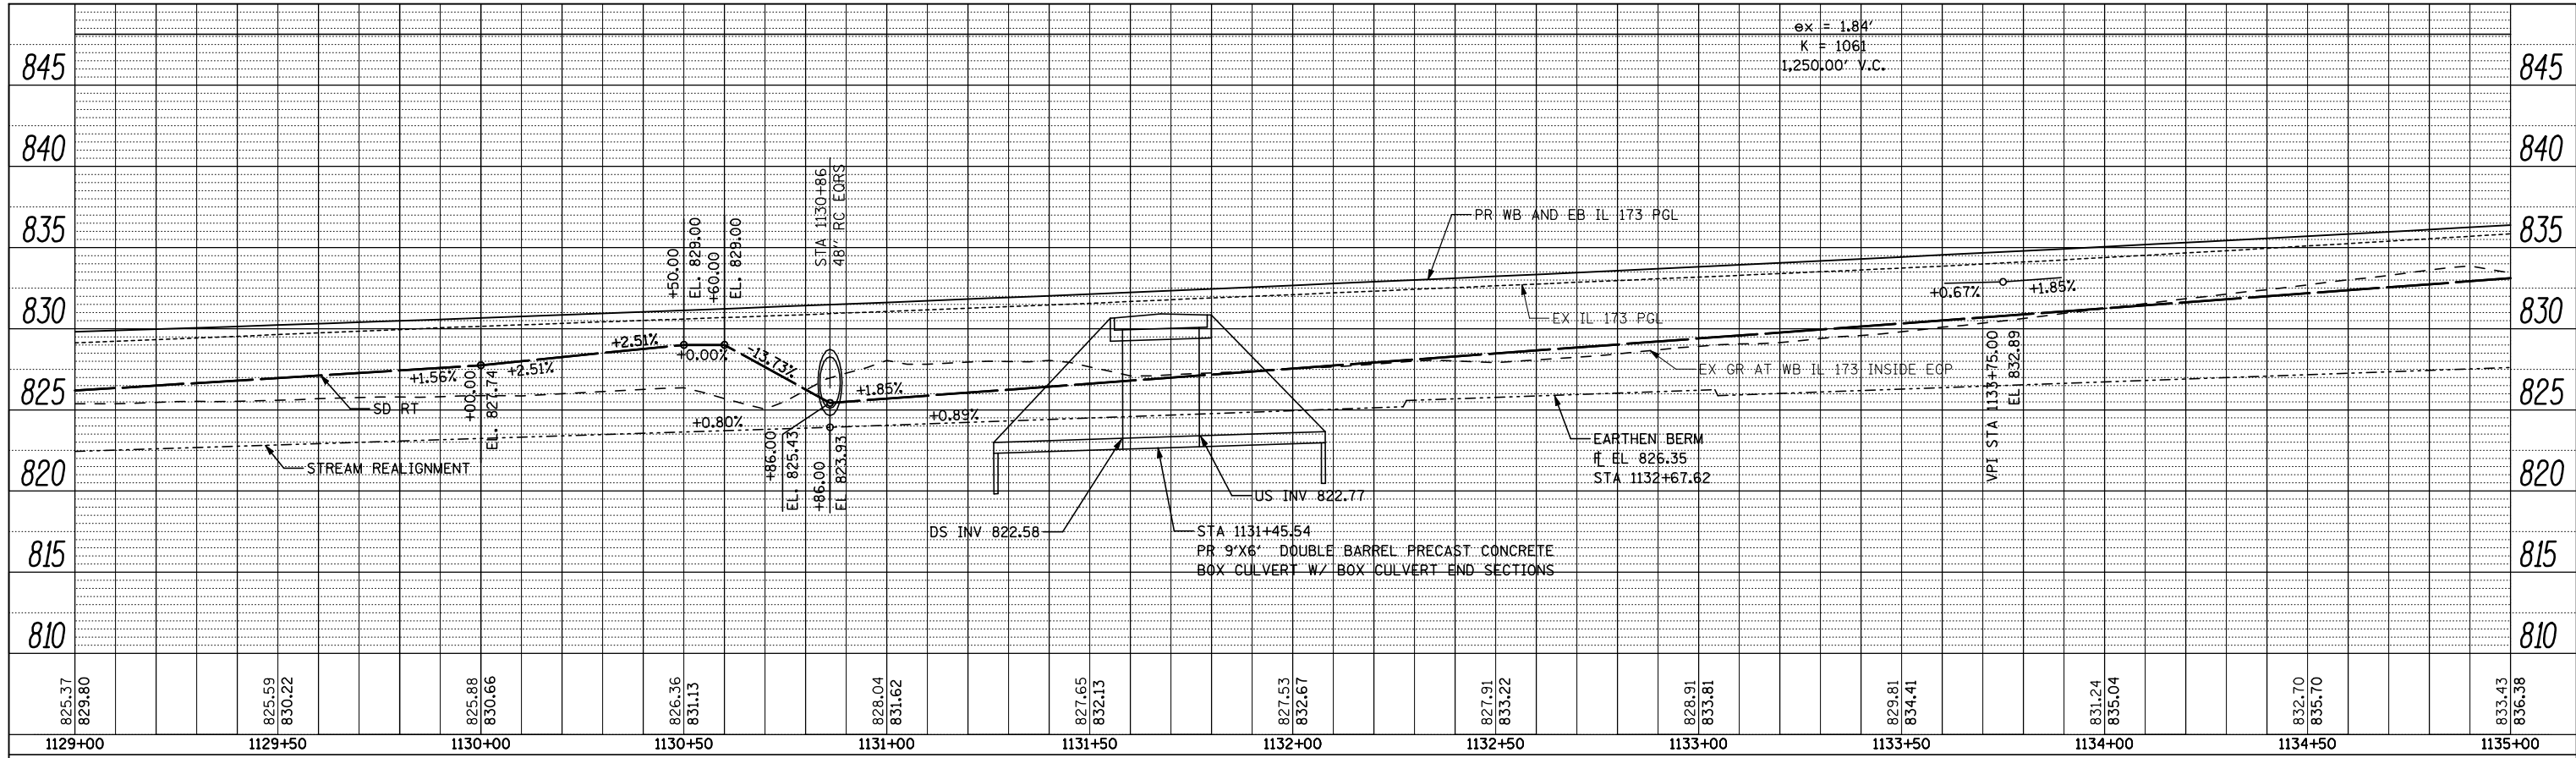

PROFILE	SURVEYED	BY	DATE
	PLOTTED		
	GRADES CHECKED		
	STRUCTURE NOTATIONS OK'D		
	NOTE BOOK NO.		
	CADD FILE NAME		

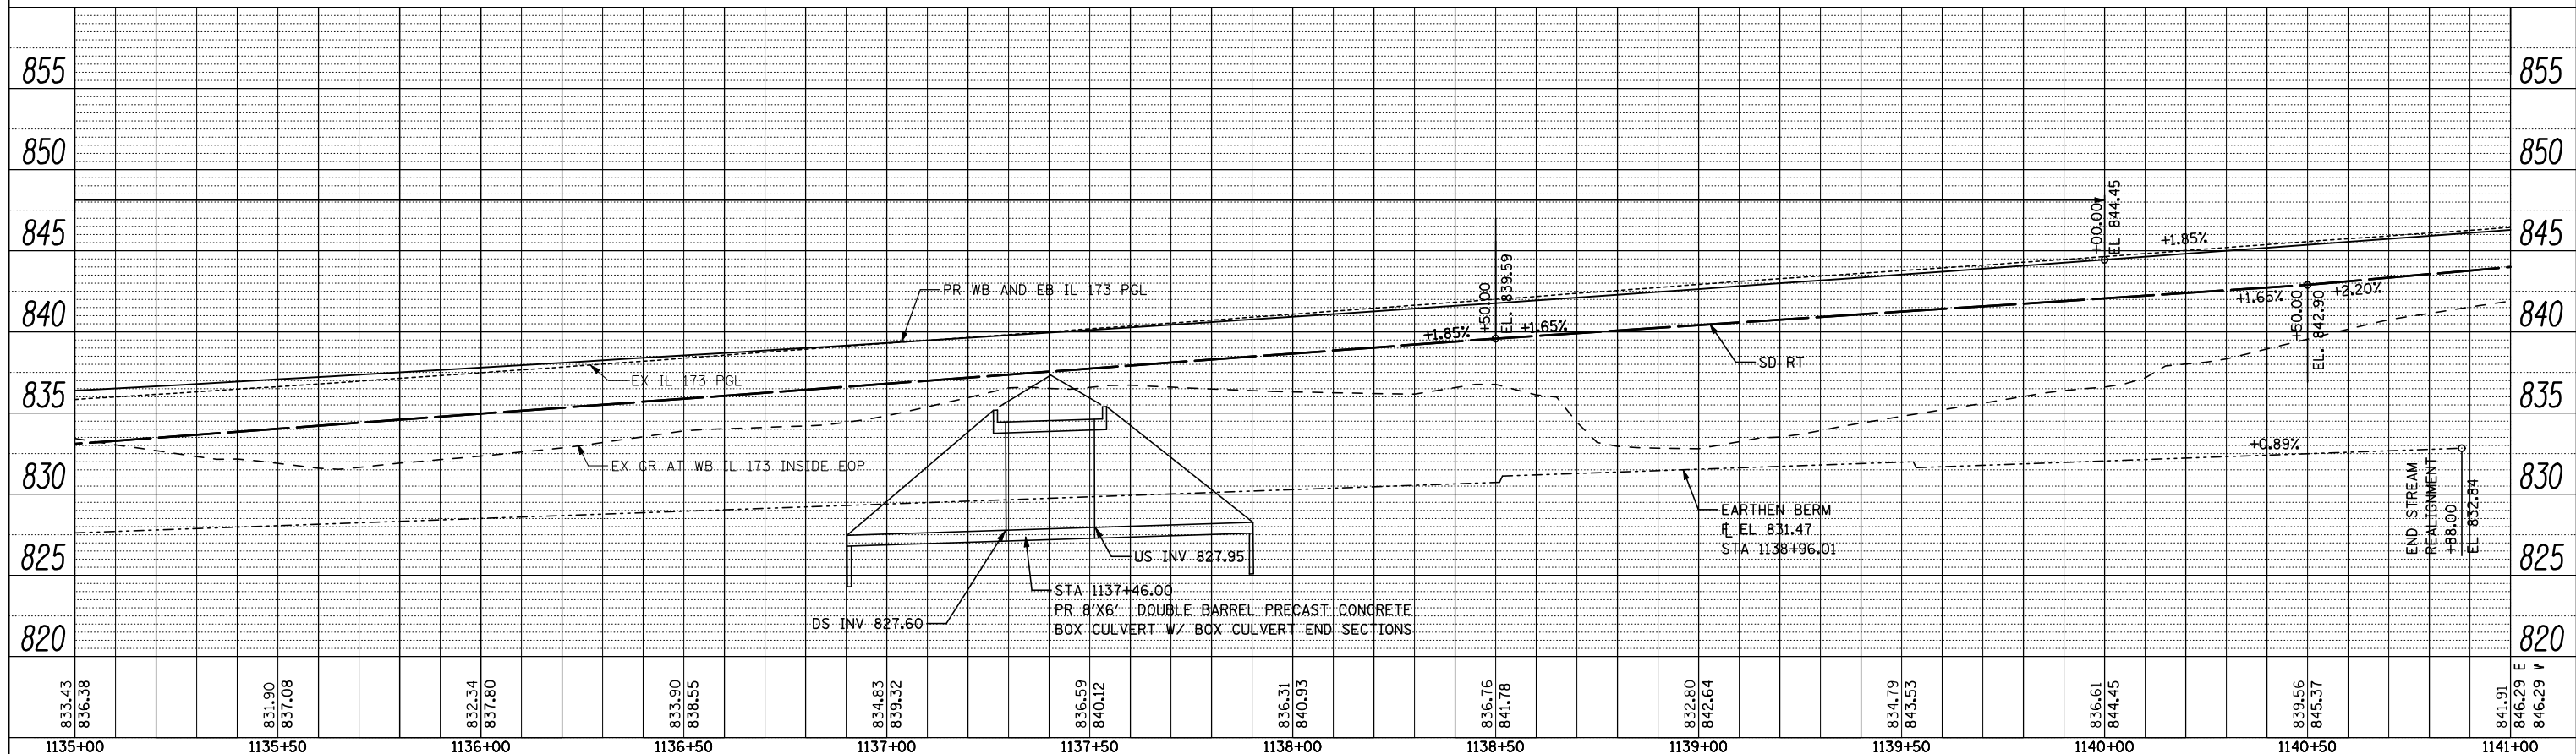

FILE NAME =	USER NAME = Elgin 110	DESIGNED - MJS	REVISED -
...\\CADD SHEETS\Z00793PRF10.dgn		DRAWN - RMH	REVISED -
		CHECKED - RLH	REVISED -
		DATE - APRIL 30, 2013	REVISED -

**STATE OF ILLINOIS
DEPARTMENT OF TRANSPORTATION**

**ROADWAY PROFILE
IL 173 FROM ALPINE ROAD TO I-90**

THE UPCHURCH GROUP, INC.

SCALE: SHEET NO. OF SHEETS STA. 1129+00 TO STA. 1141+00

F.A.P. RTE.	SECTION	COUNTY	TOTAL SHEETS	SHEET NO.
303	129R	WINNEBAGO	968	199
CONTRACT NO. 64988			ILLINOIS FED. AID PROJECT	