


PLAN	SURVEYED	BY	DATE
	PLOTTED		
NOTE BOOK NO.	CHECKED AT		
	FILE NAME		

PROFILE	SURVEYED	BY	DATE
	PLOTTED		
NOTE BOOK NO.	CHECKED AT		
	FILE NAME		

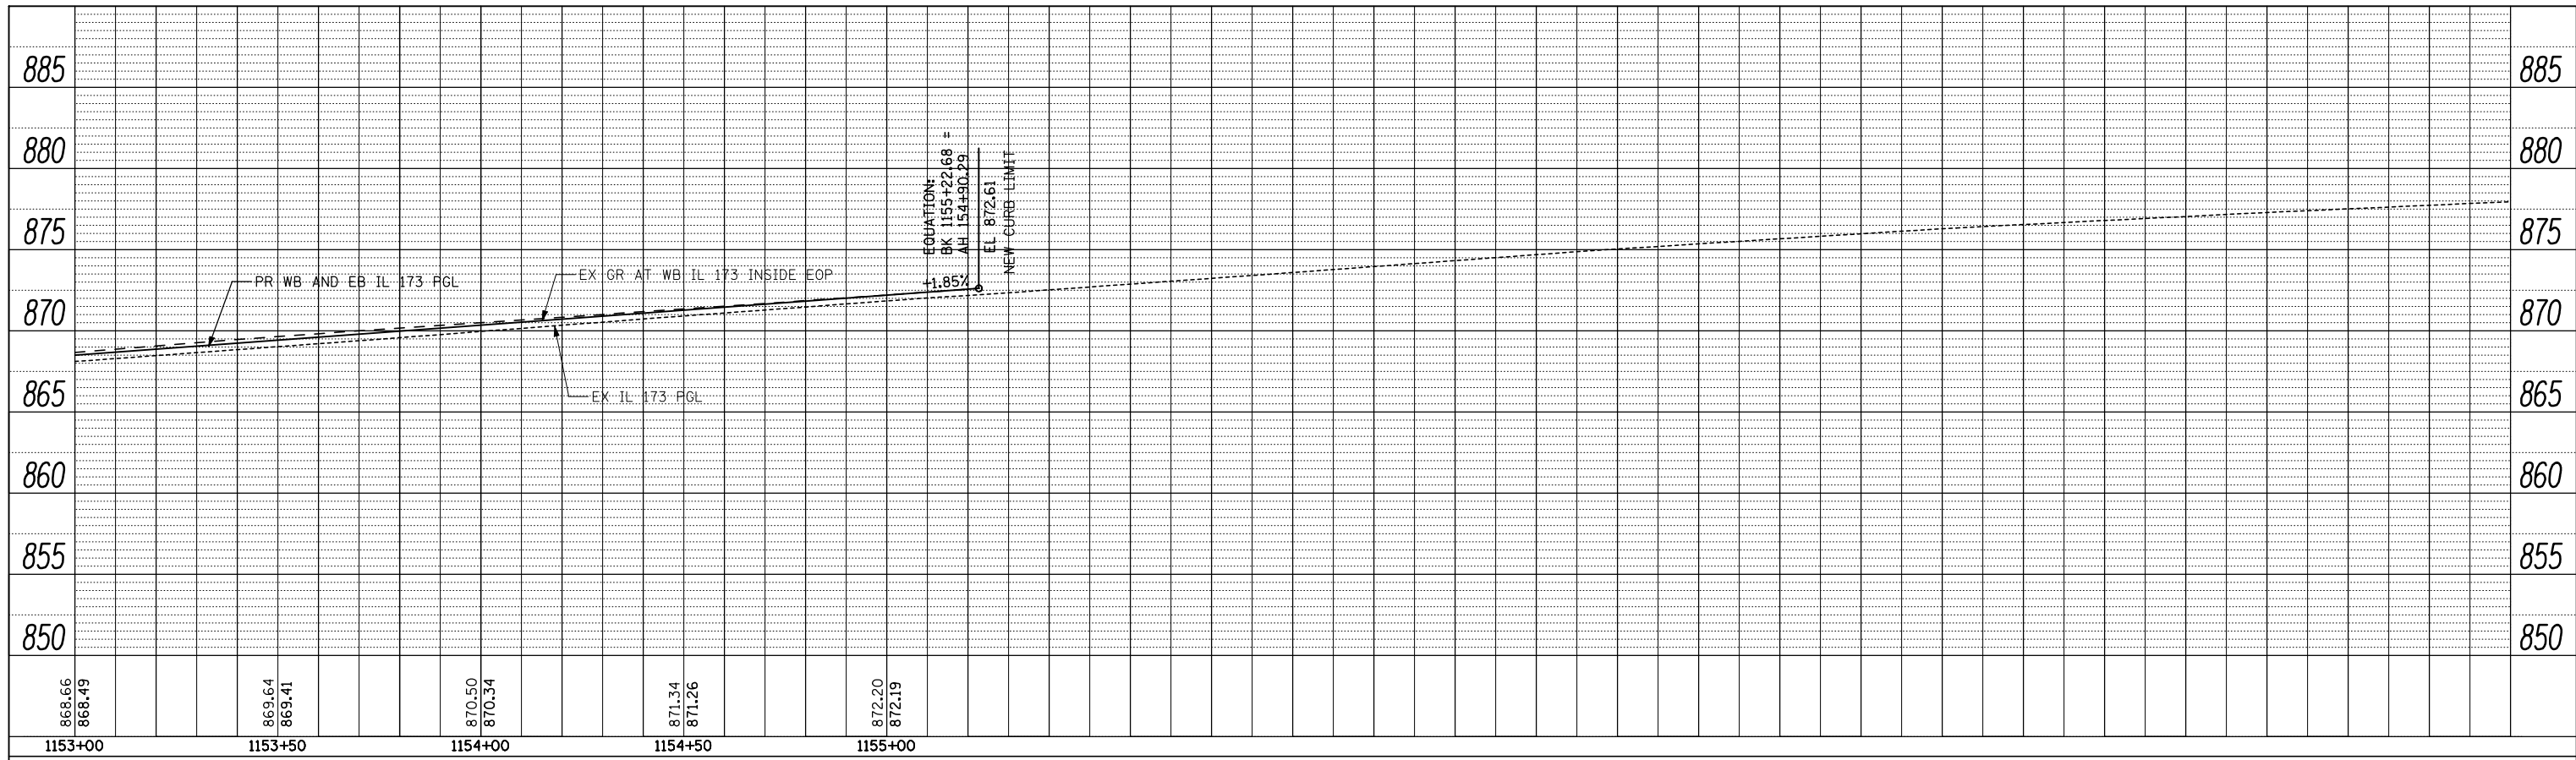

FILE NAME = ...\\CADD SHEETS\200793PRF12.dgn
THE UPCHURCH GROUP, INC.

USER NAME = Elgin 110	DESIGNED - MJS	REVISED -
PLOT SCALE = 40.0000' / IN.	DRAWN - RMH	REVISED -
PLOT DATE = 5/2/2013 8:15:10 AM	CHECKED - RLH	REVISED -
	DATE - APRIL 30, 2013	REVISED -

**STATE OF ILLINOIS
DEPARTMENT OF TRANSPORTATION**

ROADWAY PROFILE			
IL 173 FROM ALPINE ROAD TO I-90			
SCALE:	SHEET NO.	OF SHEETS	TO STA. 158+50

F.A.P. RTE.	SECTION	COUNTY	TOTAL SHEETS	SHEET NO.
303	129R	WINNEBAGO	968	201
CONTRACT NO. 64988				
ILLINOIS FED. AID PROJECT				