



PLAN	SURVEYED	BY	DATE
	PLOTTED		
	NOTED		
	CHECKED		
	NO. _____		
	CADD FILE NAME		

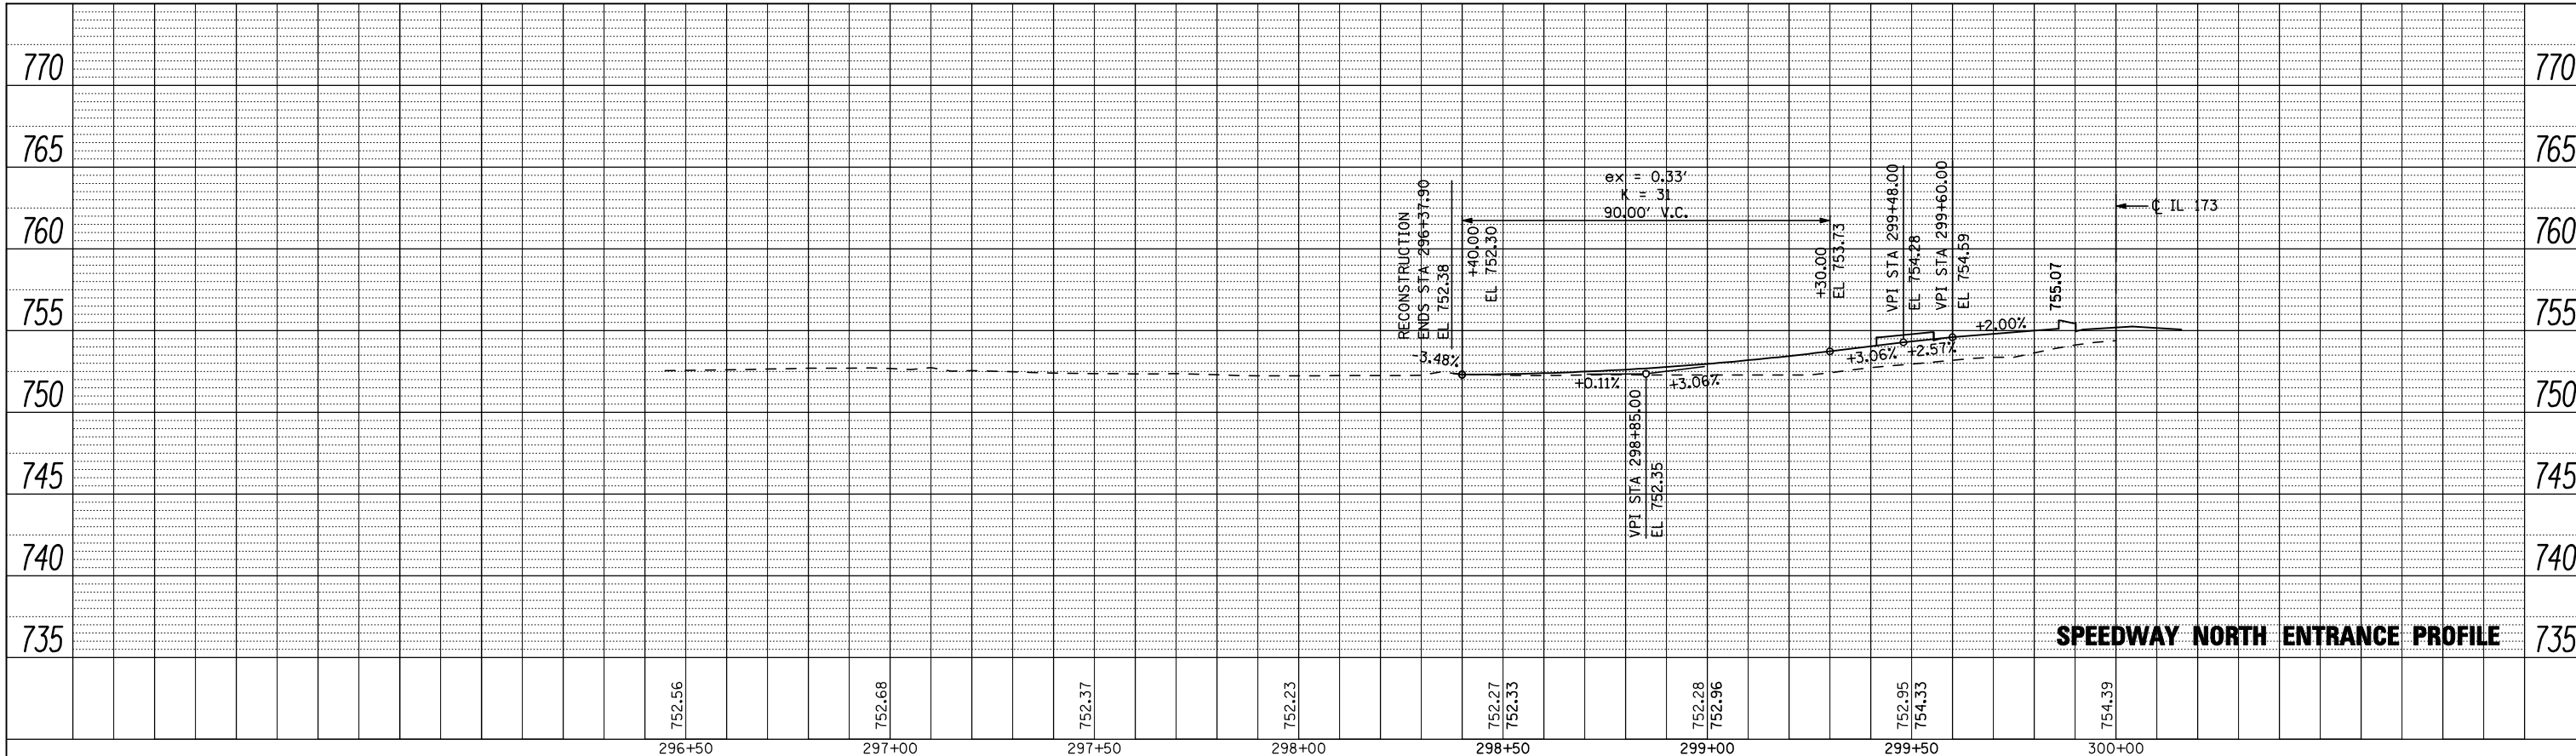

SPEEDWAY NORTH ENTRANCE PROFILE

PROFILE	SURVEYED	BY	DATE
	PLOTTED		
	GRADES CHECKED		
	STRUCTURE NOTATIONS CHECKED		
	NO. _____		
	CADD FILE NAME		

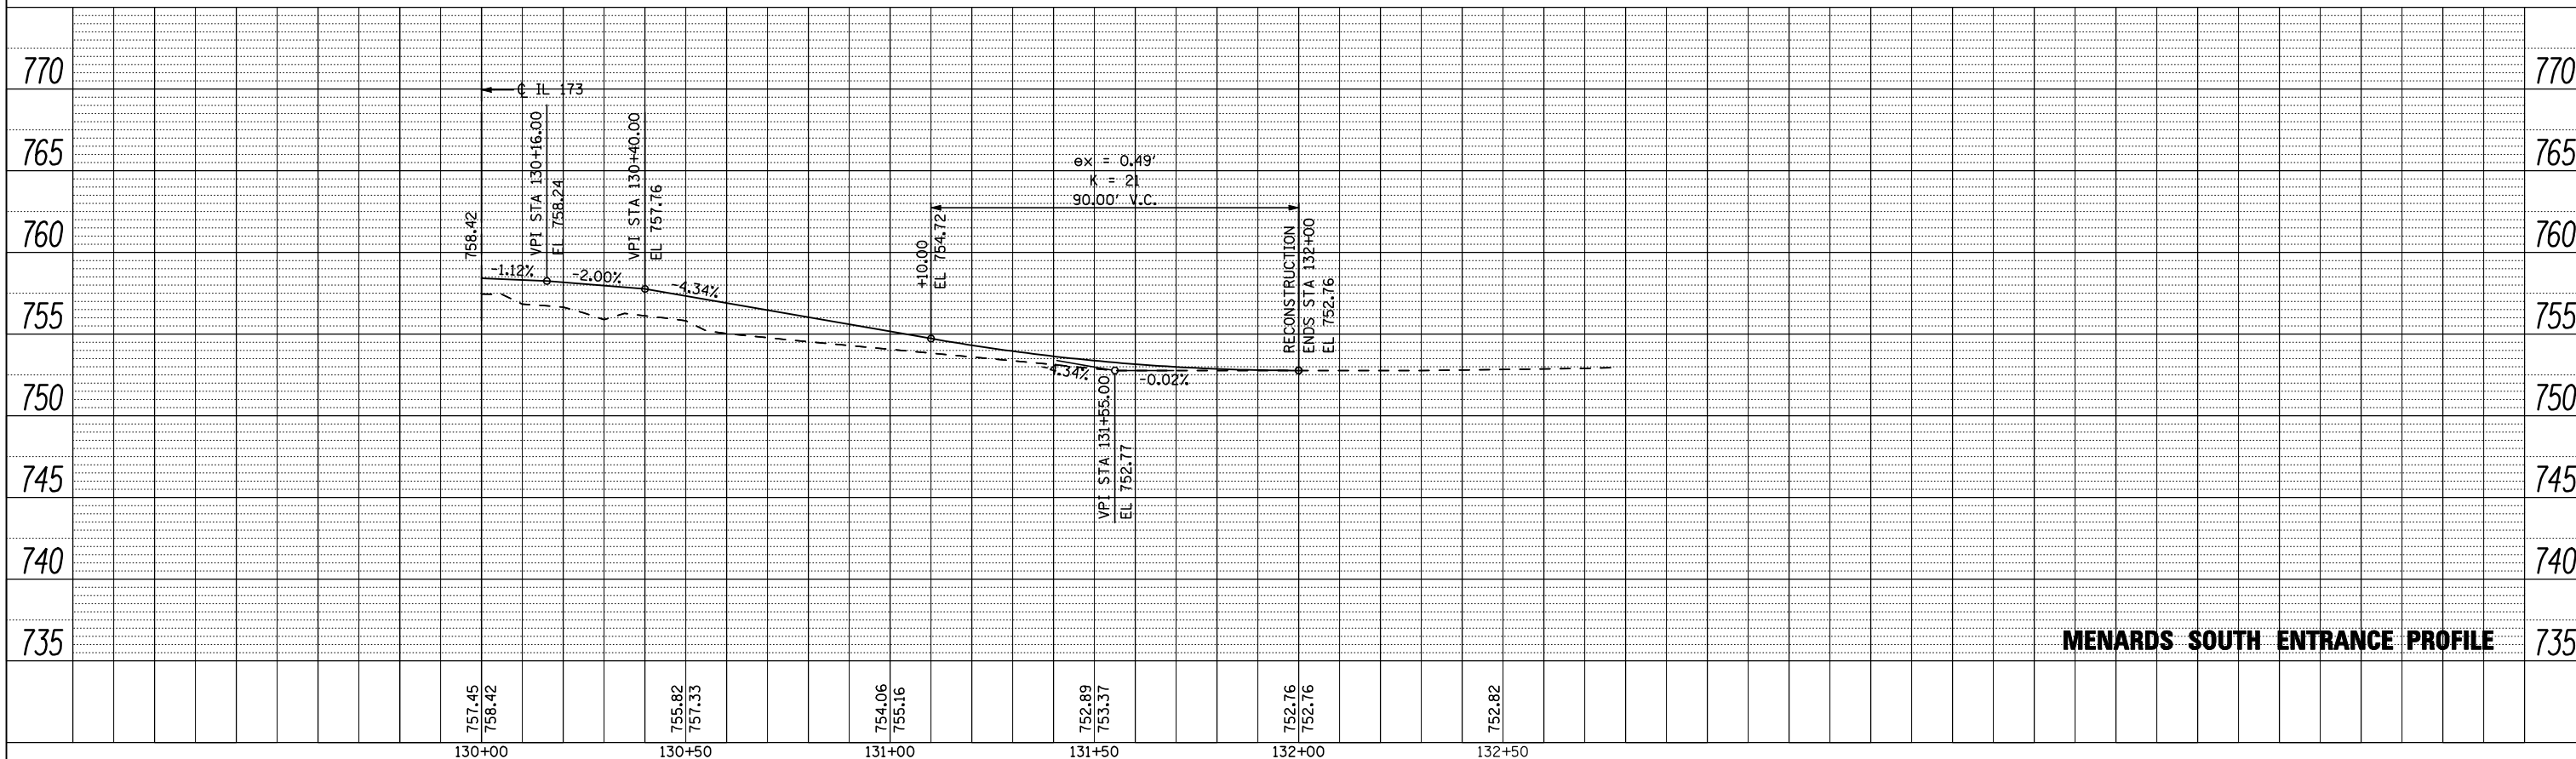

MENARDS SOUTH ENTRANCE PROFILE

FILE NAME =	USER NAME = Elgin 110	DESIGNED - MJS	REVISED -	STATE OF ILLINOIS DEPARTMENT OF TRANSPORTATION	ROADWAY PROFILE SPEEDWAY NORTH ENTRANCE & MENARDS SOUTH ENTRANCE				F.A.P. RTE.	SECTION	COUNTY	TOTAL SHEETS	SHEET NO.
... \CADD SHEETS \ Z00793PRF15.dgn		DRAWN - RMH	REVISED -						303	129R	WINNEBAGO	968	204
PLOT SCALE = 40.0000' / IN.		CHECKED - RLH	REVISED -		SCALE: SHEET NO. OF SHEETS STA. TO STA.				CONTRACT NO. 64988				
PLOT DATE = 5/2/2013 8:16:11 AM		DATE - APRIL 30, 2013	REVISED -						ILLINOIS FED. AID PROJECT				